


Reference	CAD-Line Survey-LOU
Effective Date	15/10/2015
Revision	01

Description	Quantity
Shrubs > 40 cm	
Trees	
Trees to Trim	3
Bushclearing required (m)	

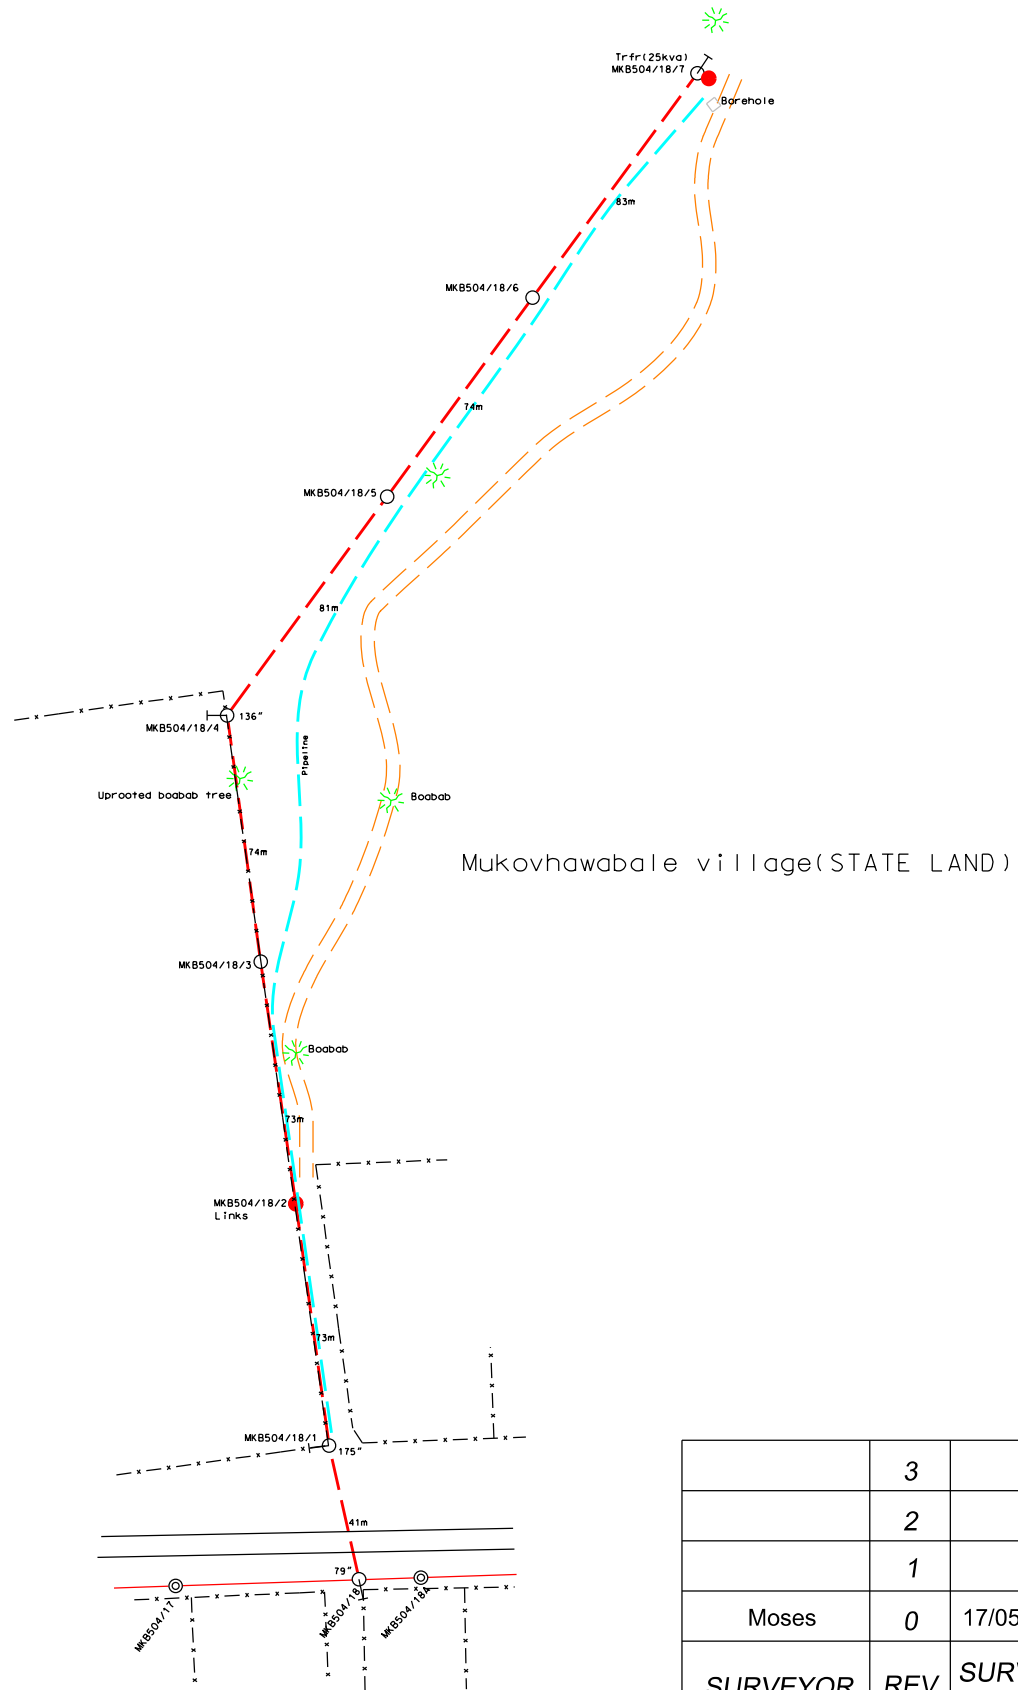

LEGEND	
	Edge tar
	Exst. Line
	New Line
	Edge gravel road
	Exst. equipment
	Exst. pole
	New Equipment
	New pole

	3	
	2	
	1	
Moses	0	17/05/2021
SURVEYOR	REV	SURVEY DATE

FEEDER: Makonde/Mabila 22kv		CUSTOMER: Vhembe district munic.Mukovhawabale	
PROJECT NO: THT418330238			
CONDUCTOR: [Fox 3 Ph]		PROPERTY: STATE LAND	
LENGTH OF LINE: 499.00m			
SURVEYOR: Moses		CONTACT DETAILS 082 635 5499	
DRAUGHTSPERSON: Moses		SCALE: [1:2 500]	PAGE: [1] of [1]



THIS DRAWING IS THE PROPERTY OF Eskom
Disclaimer: Eskom is not responsible for any errors displayed on this drawing