


Reference	CAD-Line Survey-LOU
Effective Date	15/10/2015
Revision	01

Description	Quantity
Shrubs > 40 cm	4
Trees	
Trees to Trim	3
Bushclearing required (m)	

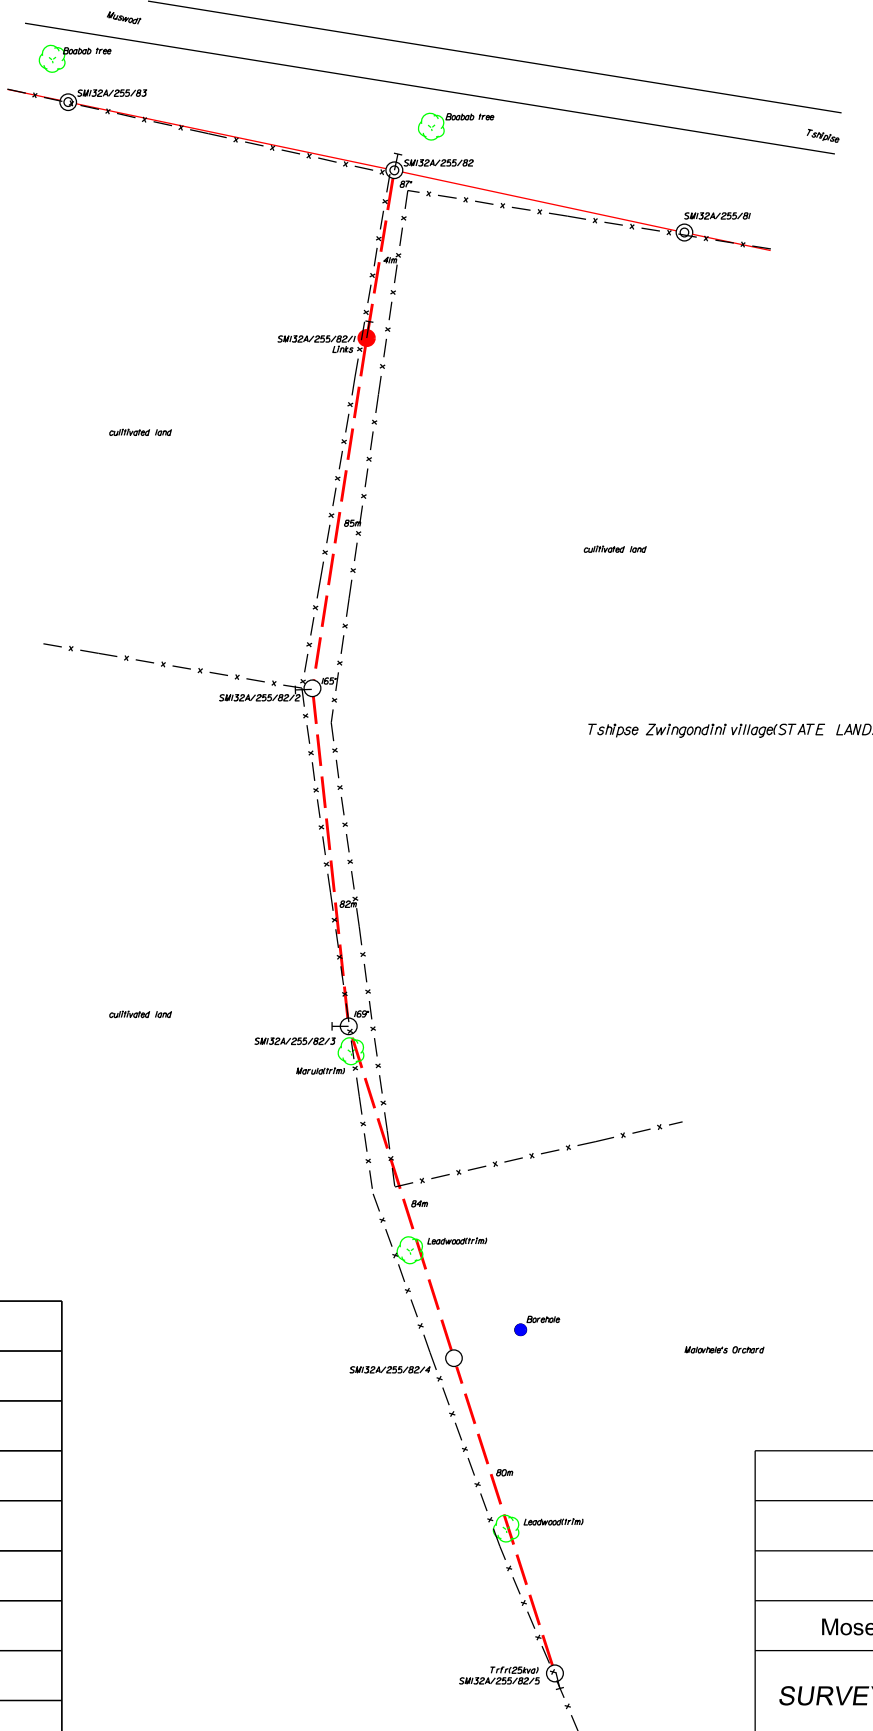

LEGEND	
	Edge tar
	Exst. Line
	New Line
	Edge gravel road
	Exst. equipment
	Exst. pole
	New Equipment
	New pole

	3	
	2	
	1	
Moses	0	10/08/2021
SURVEYOR	REV	SURVEY DATE

FEEDER: Sanari/Masisi 22kv	CUSTOMER: Malovhela Musatondwa
PROJECT NO: THT435328240	
CONDUCTOR: [Fox 3 Ph]	PROPERTY: STATE LAND
LENGTH OF LINE: 370.77m	
SURVEYOR: Moses	CONTACT DETAILS
DRAUGHTSPERSON: Moses	SCALE: [1:2 500] PAGE: [1] of [1]


THIS DRAWING IS THE PROPERTY OF ESKOM  
Disclaimer: Eskom is not responsible for any errors displayed on this drawing