


Reference	CAD-Line Survey-LOU
Effective Date	15/10/2015
Revision	01

Description	Quantity
Shrubs > 40 cm	
Trees	
Trees to Trim	
Bushclearing required (m)	110

Madobi village(MIDDELPLAATS 58LT)

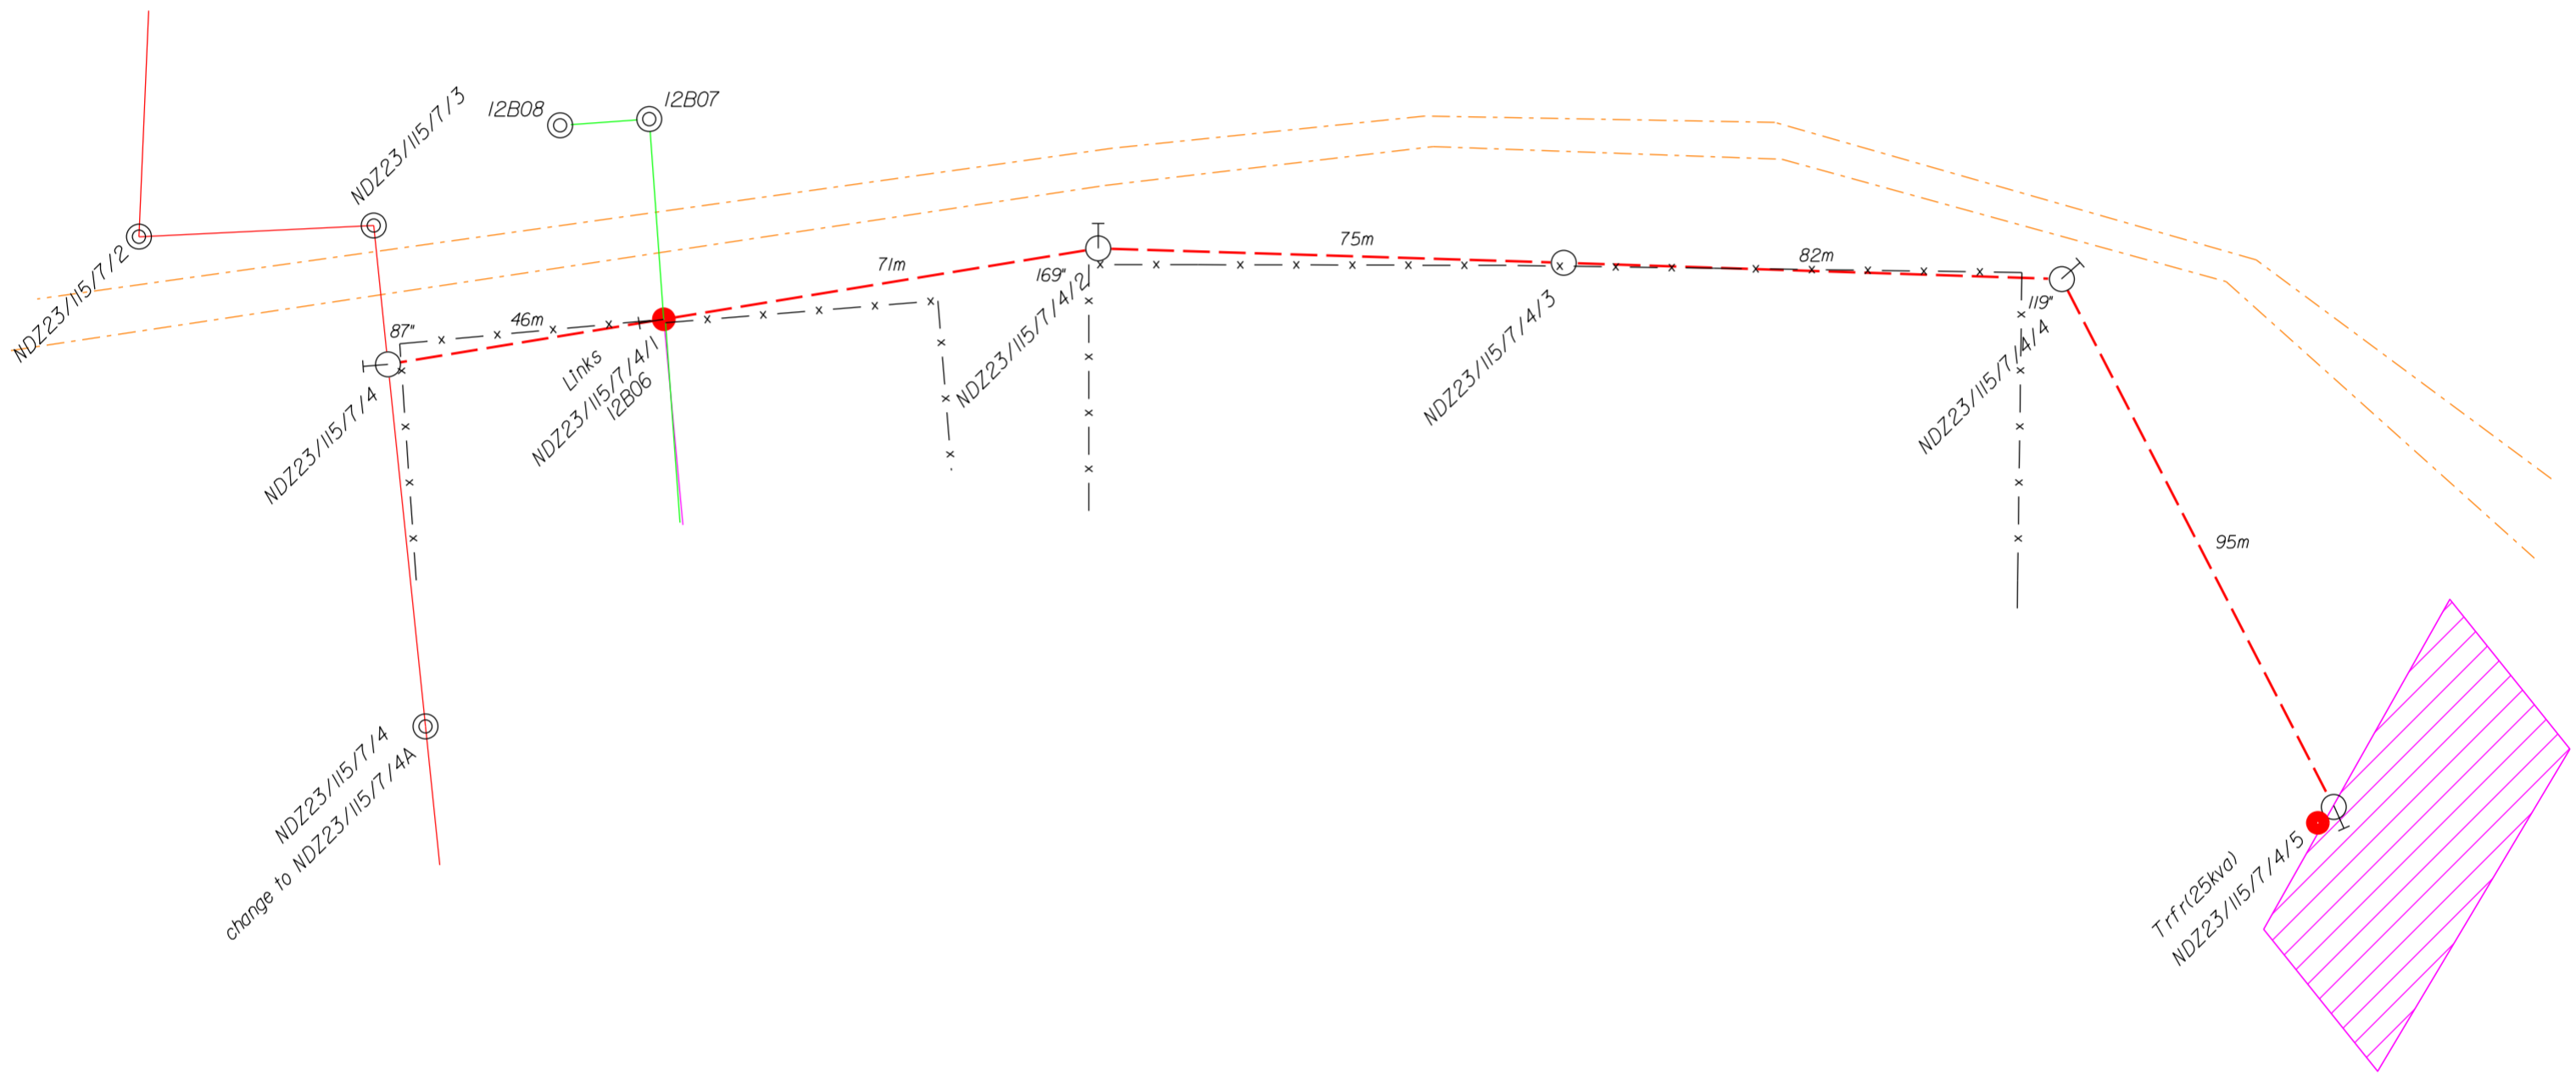

LEGEND

	Edge tar
	Exst. Line
	New Line
	Edge gravel road
	Exst. equipment
	Exst. pole
	New Equipment
	New pole

	3	
	2	
	1	
Moses	0	[14/10/2015]
SURVEYOR	REV	SURVEY DATE

FEEDER: Nesengani/Dzwerani 11kv

CUSTOMER: Vhembe District. Madobi

PROJECT NO: THT494641459

CONDUCTOR: [Fox 3 Ph]

PROPERTY: Remainder of MIDDELPLAATS 58 LT

LENGTH OF LINE: 365.95m

SURVEYOR: Moses

CONTACT DETAILS 072 056 4122

DRAUGHTSPERSON: Moses

SCALE: [1:2 500]

PAGE: [1] of [1]



THIS DRAWING IS THE PROPERTY OF ESKOM
Disclaimer: Eskom is not responsible for any errors displayed on this drawing