


Reference	CAD-Line Survey-LOU
Effective Date	15/10/2015
Revision	01

Description	Quantity
Shrubs > 40 cm	
Trees	
Trees to Trim	
Bushclearing required (m)	280

Ka Xikundu village(TSHIKUNDU'S 262 MT)

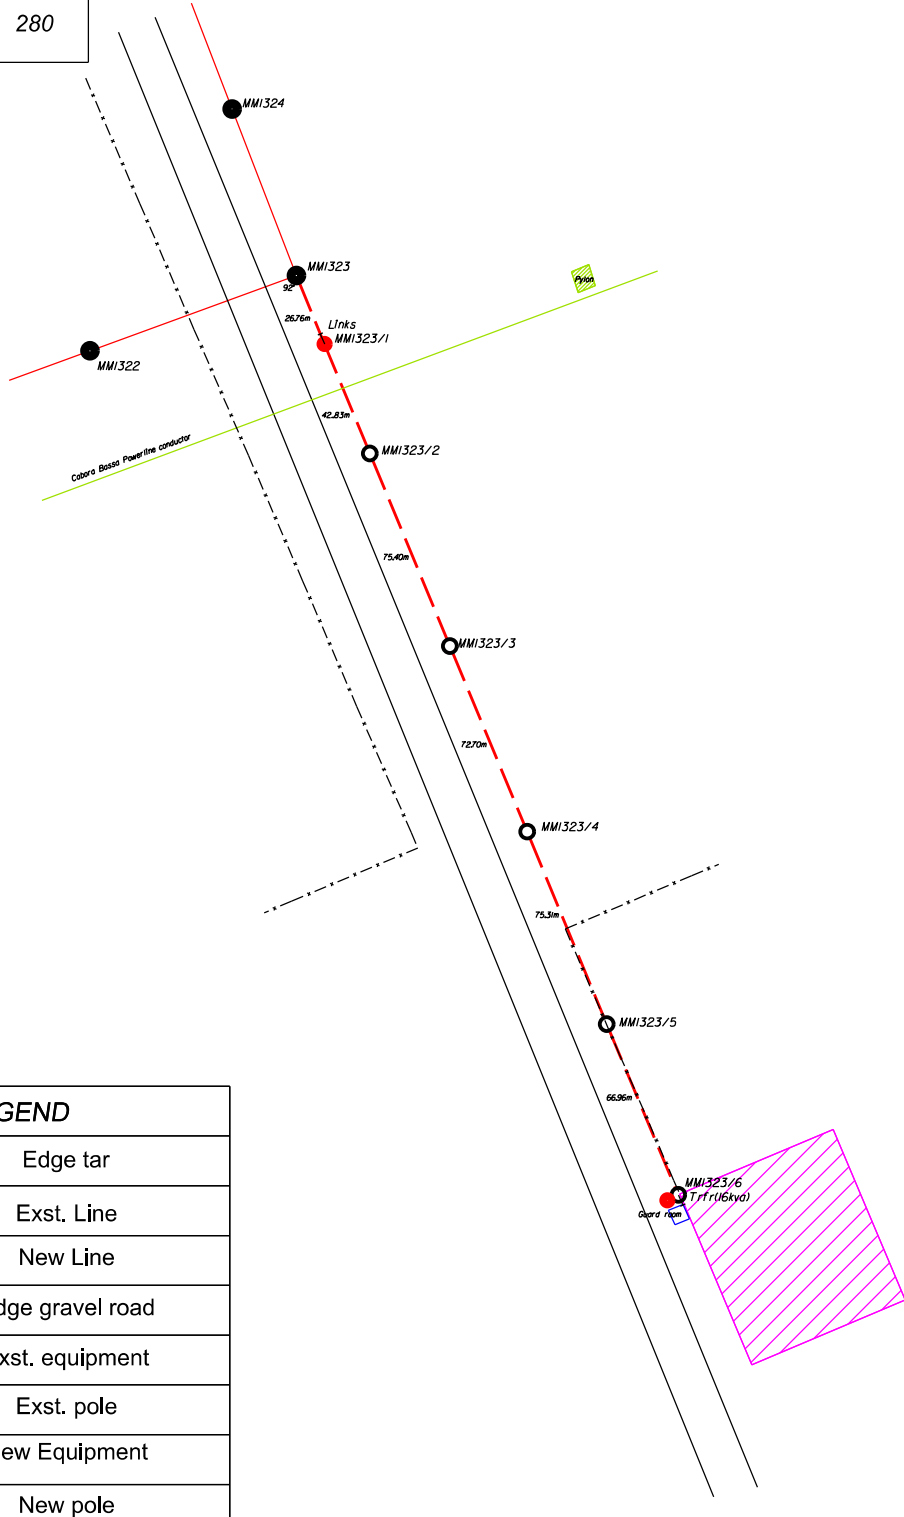

LEGEND

	Edge tar
	Exst. Line
	New Line
	Edge gravel road
	Exst. equipment
	Exst. pole
	New Equipment
	New pole

	3	
	2	
	1	
Moses	0	28/09/2022
SURVEYOR	REV	SURVEY DATE

FEEDER: Malamulele/Mhinga 22kv
PROJECT NO: THT525086841
CONDUCTOR: [Fox 3 Ph]
LENGTH OF LINE: 360.00m
SURVEYOR: Moses
DRAUGHTSPERSON: Moses

CUSTOMER: Dept.Agricultural(Nkavele Red Line)
PROPERTY: Farm of TSHIKUNDU'S 262 MT
CONTACT DETAILS
SCALE: [1:2 500]
PAGE: [1] of [1]

THIS DRAWING IS THE PROPERTY OF Eskom
Disclaimer: Eskom is not responsible for any errors displayed on this drawing