


Reference	CAD-Line Survey-LOU
Effective Date	15/10/2015
Revision	01

Description	Quantity
Shrubs > 40 cm	
Trees	
Trees to Trim	
Bushclearing required (m)	

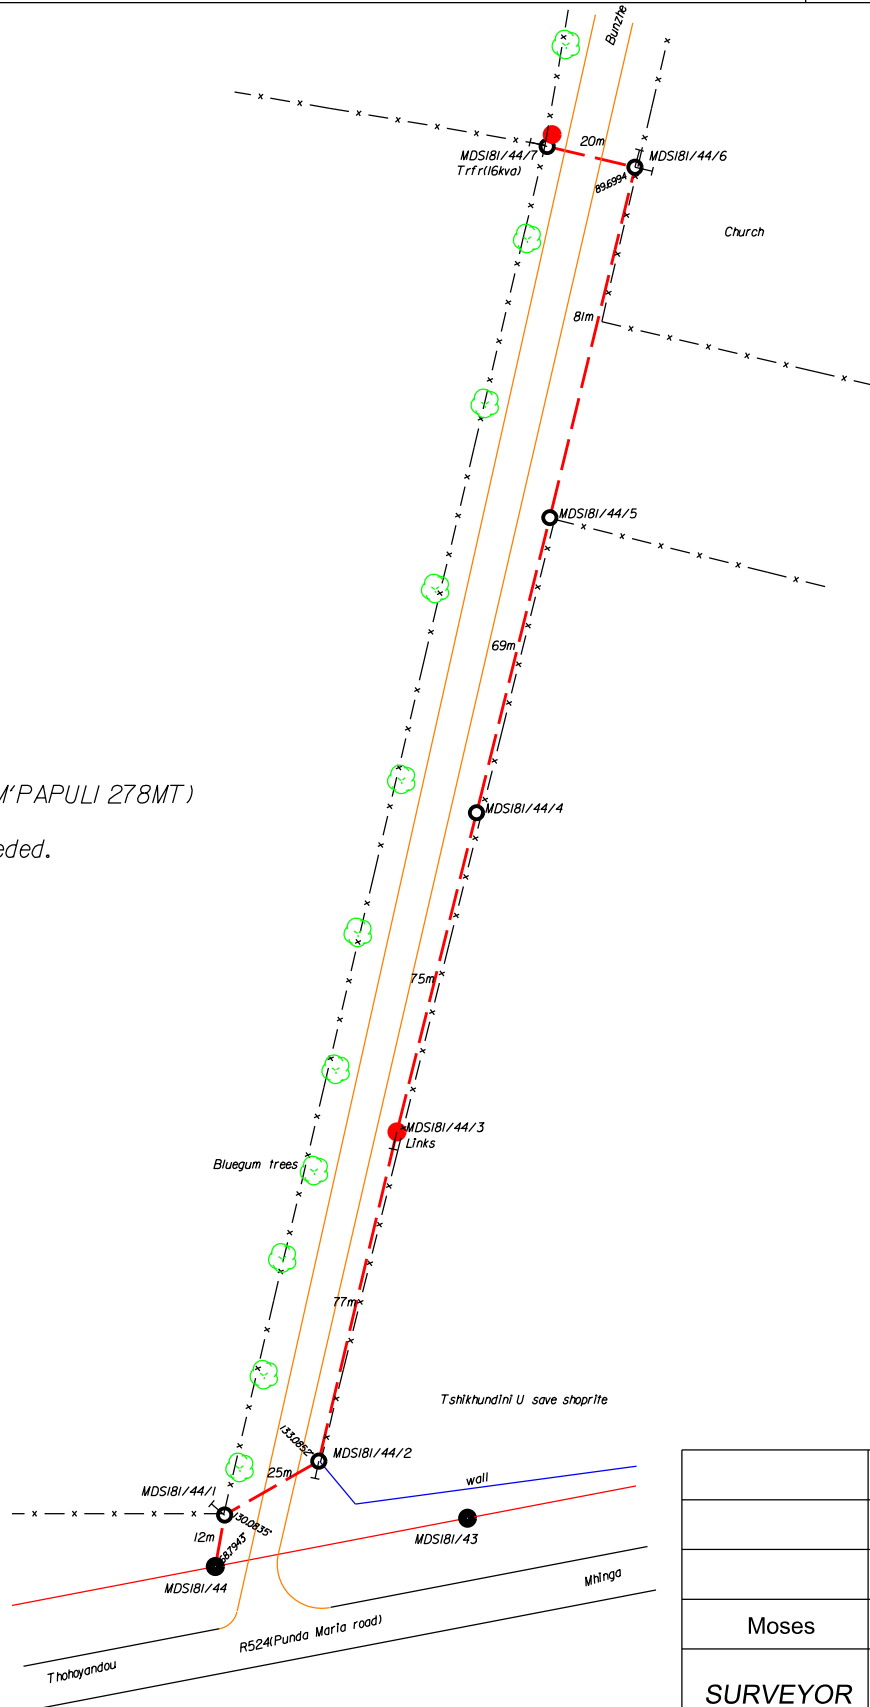

Tshikhundini village(M'PAPULI 278MT)

No bush clearing needed.

### LEGEND

	Edge tar
	Exst. Line
	New Line
	Edge gravel road
	Exst. equipment
	Exst. pole
	New Equipment
	New pole

	3	
	2	
	1	
Moses	0	28/03/2023
SURVEYOR	REV	SURVEY DATE

FEEDER: Malamulele/Dumasi 22kv

CUSTOMER: Zwinavhashavhi Eating House

PROJECT NO: THT613215115

CONDUCTOR: [Fox 2 Ph]

PROPERTY: Farm of M'PAPULI 278MT

LENGTH OF LINE: 357.850m

SURVEYOR: Moses

CONTACT DETAILS 071 597 9176

DRAUGHTSPERSON: Moses

SCALE: [1:2 500]

PAGE: [1] of [1]

