


Reference	CAD-Line Survey-LOU
Effective Date	15/10/2015
Revision	01

Description	Quantity
Shrubs > 40 cm	
Trees	
Trees to Trim	
Bushclearing required (m)	100

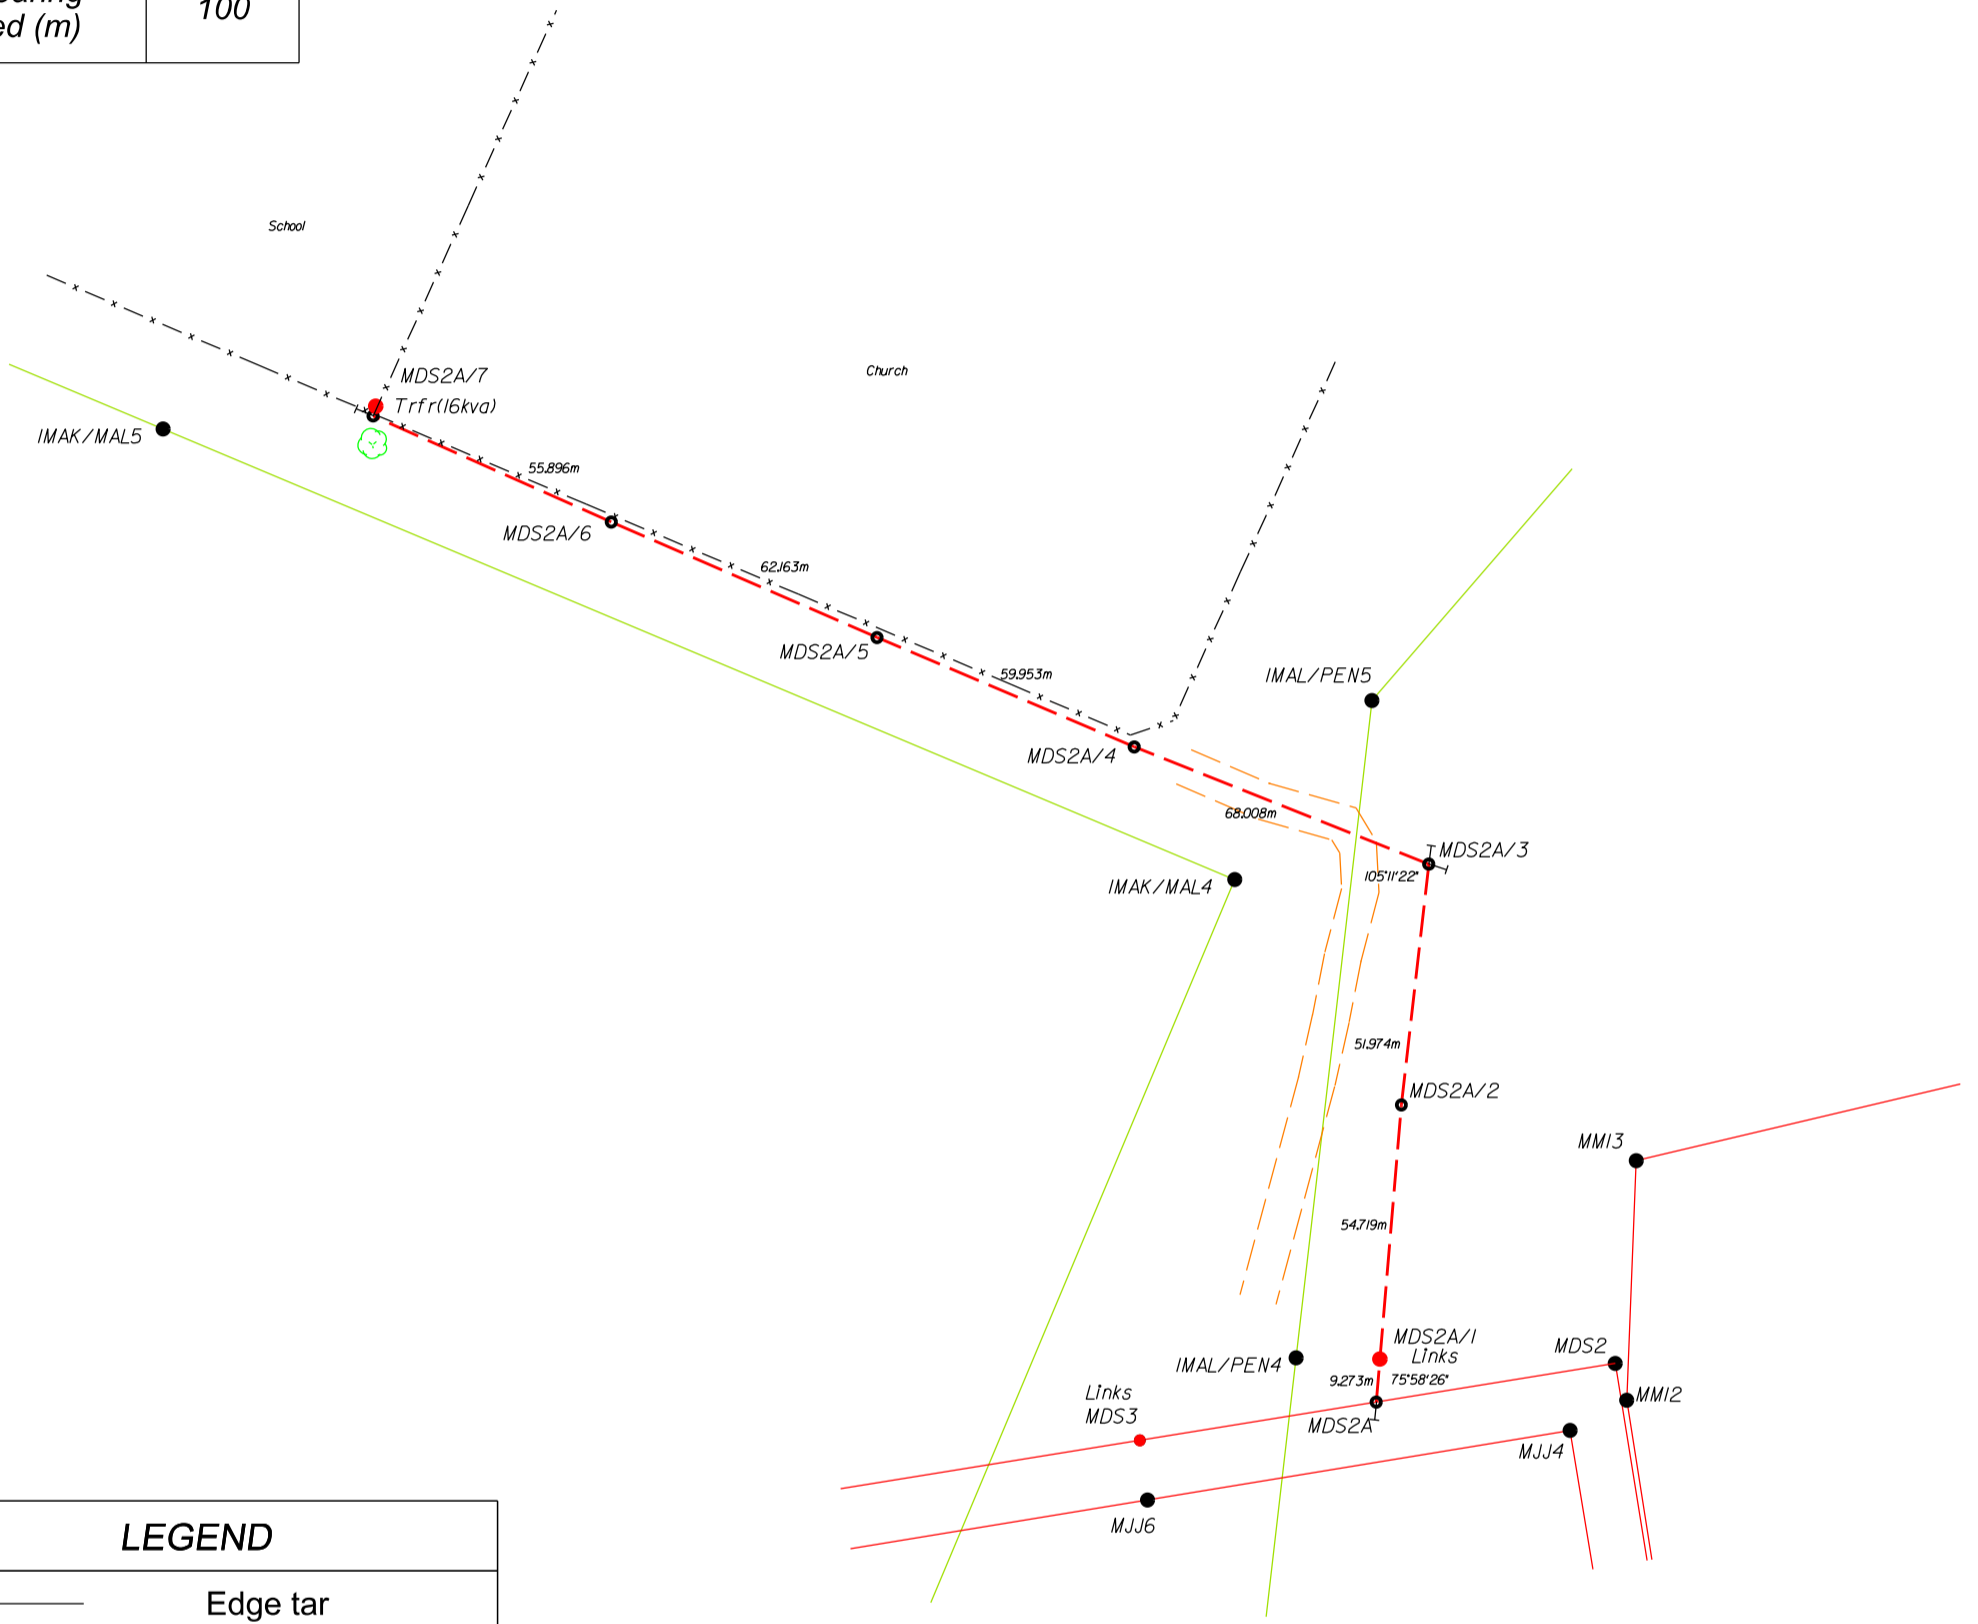

LEGEND

	Edge tar
	Exst. Line
	New Line
	Edge gravel road
	Exst. equipment
	Exst. pole
	New Equipment
	New pole

	3	
	2	
	1	
Moses	0	27/07/2023
SURVEYOR	REV	SURVEY DATE

FEEDER: Malamulele/Dumasi 22kv
PROJECT NO: THT643390710
CONDUCTOR: [Fox 3 Ph]
LENGTH OF LINE: 361.979m
SURVEYOR: Moses
DRAUGHTSPERSON: Moses

CUSTOMER: Makoni Robert
PROPERTY: Farm of MALAMULELE 234 LT
CONTACT DETAILS 083 333 6515/073 876 1799
SCALE: [1:2 500]
PAGE: [1] of [1]

THIS DRAWING IS THE PROPERTY OF ESKOM
Disclaimer: Eskom is not responsible for any errors displayed on this drawing