


Reference	CAD-Line Survey-LOU
Effective Date	15/10/2015
Revision	01

Description	Quantity
Shrubs > 40 cm	
Trees	
Trees to Trim	4
Bushclearing required (m)	

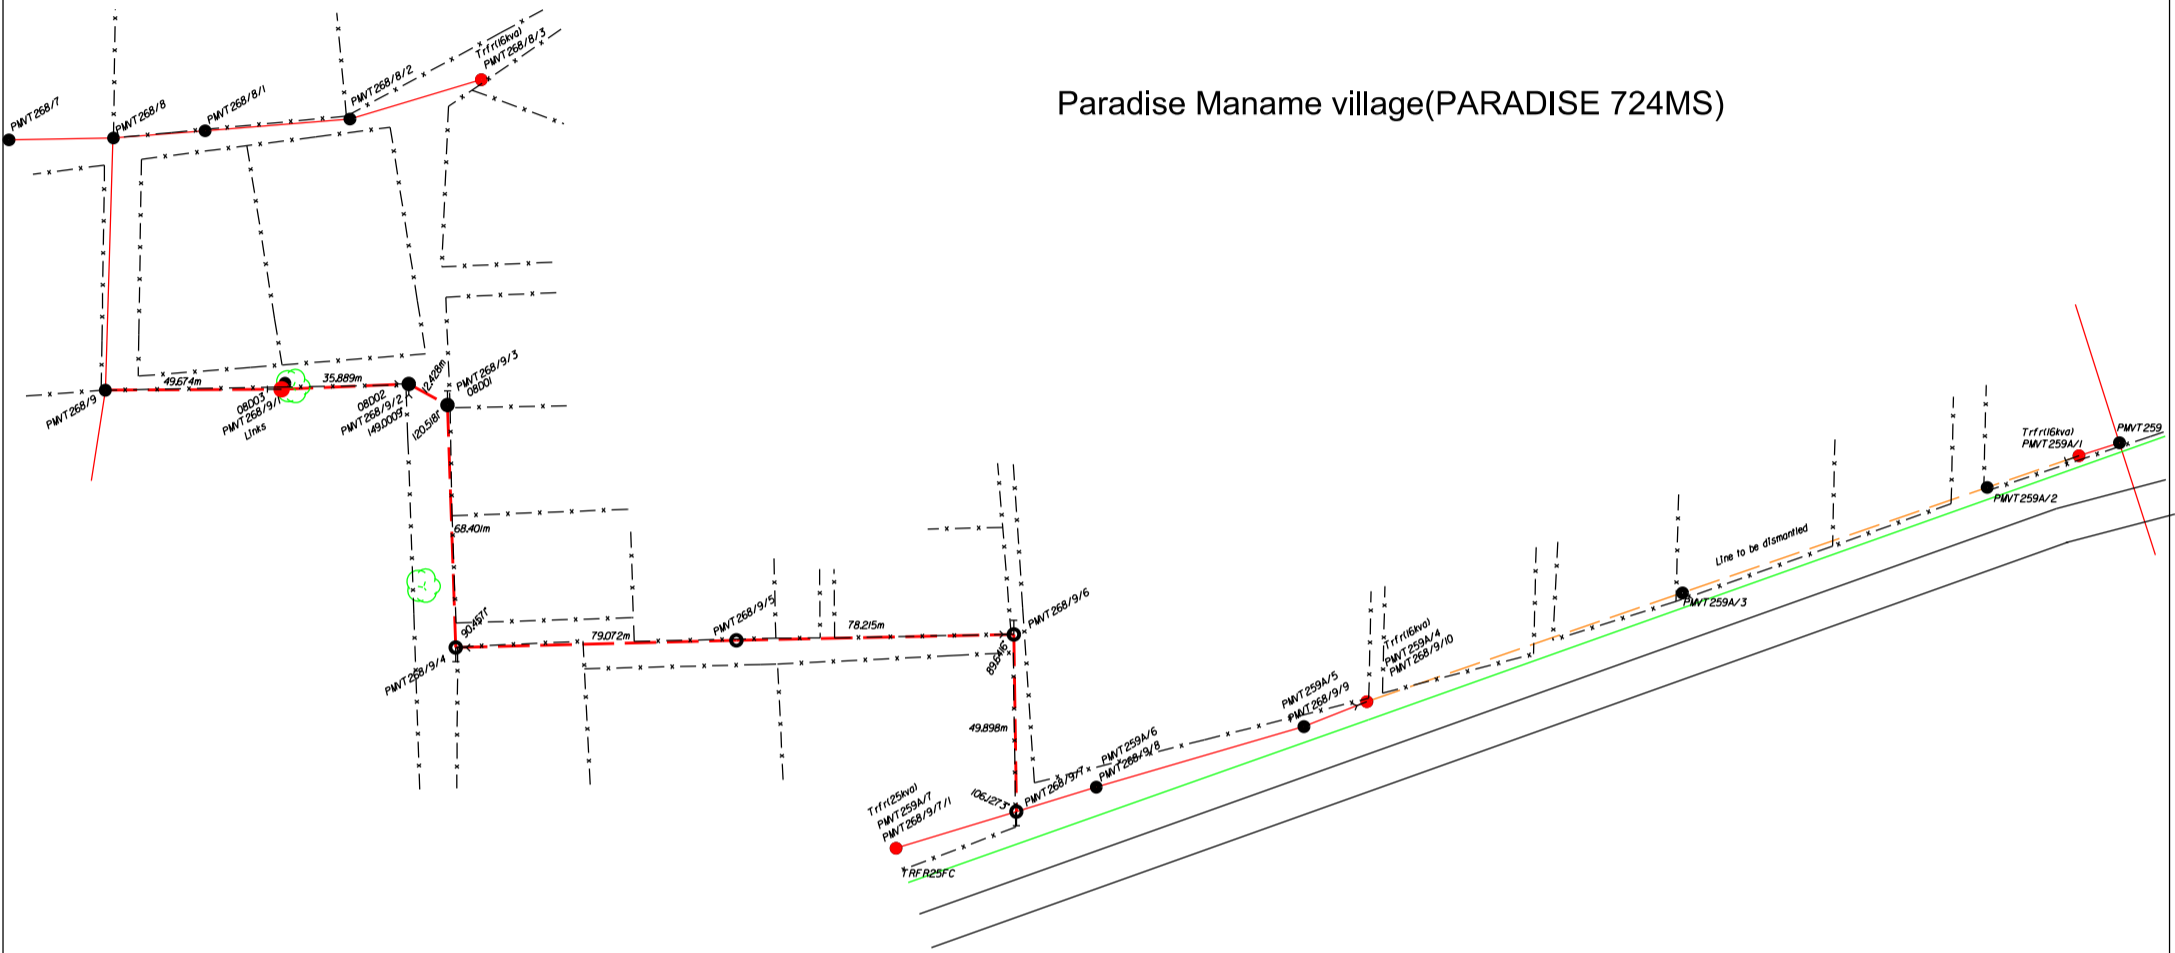

Paradise Maname village(PARADISE 724MS)

LEGEND

	Edge tar
	Exst. Line
	New Line
	Edge gravel road
	Exst. equipment
	Exst. pole
	New Equipment
	New pole

	3	
	2	
	1	
Moses	0	13/07/2023
SURVEYOR	REV	SURVEY DATE

FEEDER:	PMVT 22kv
PROJECT NO:	THT664542833
CONDUCTOR:	[Fox 3 Ph]
LENGTH OF LINE:	Build 373.571m Dismantle 212.317m
SURVEYOR:	Moses
DRAUGHTSPERSON:	Moses

CUSTOMER:	Tshifhumulo Isaac Murwamula
PROPERTY:	Farm of PARADISE 724MS
CONTACT DETAILS	066 112 3645
SCALE:	[1:2 500]
PAGE:	[1] of [1]

THIS DRAWING IS THE PROPERTY OF ESKOM
Disclaimer: Eskom is not responsible for any errors displayed on this drawing