




# TSHISELUSELU VILLAGE ELECTRIFICATION

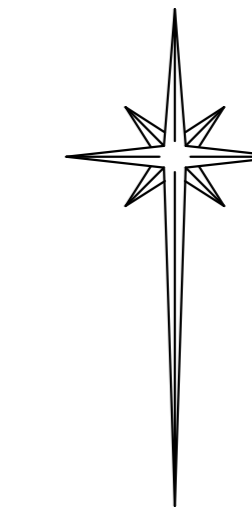


Transformer No.6

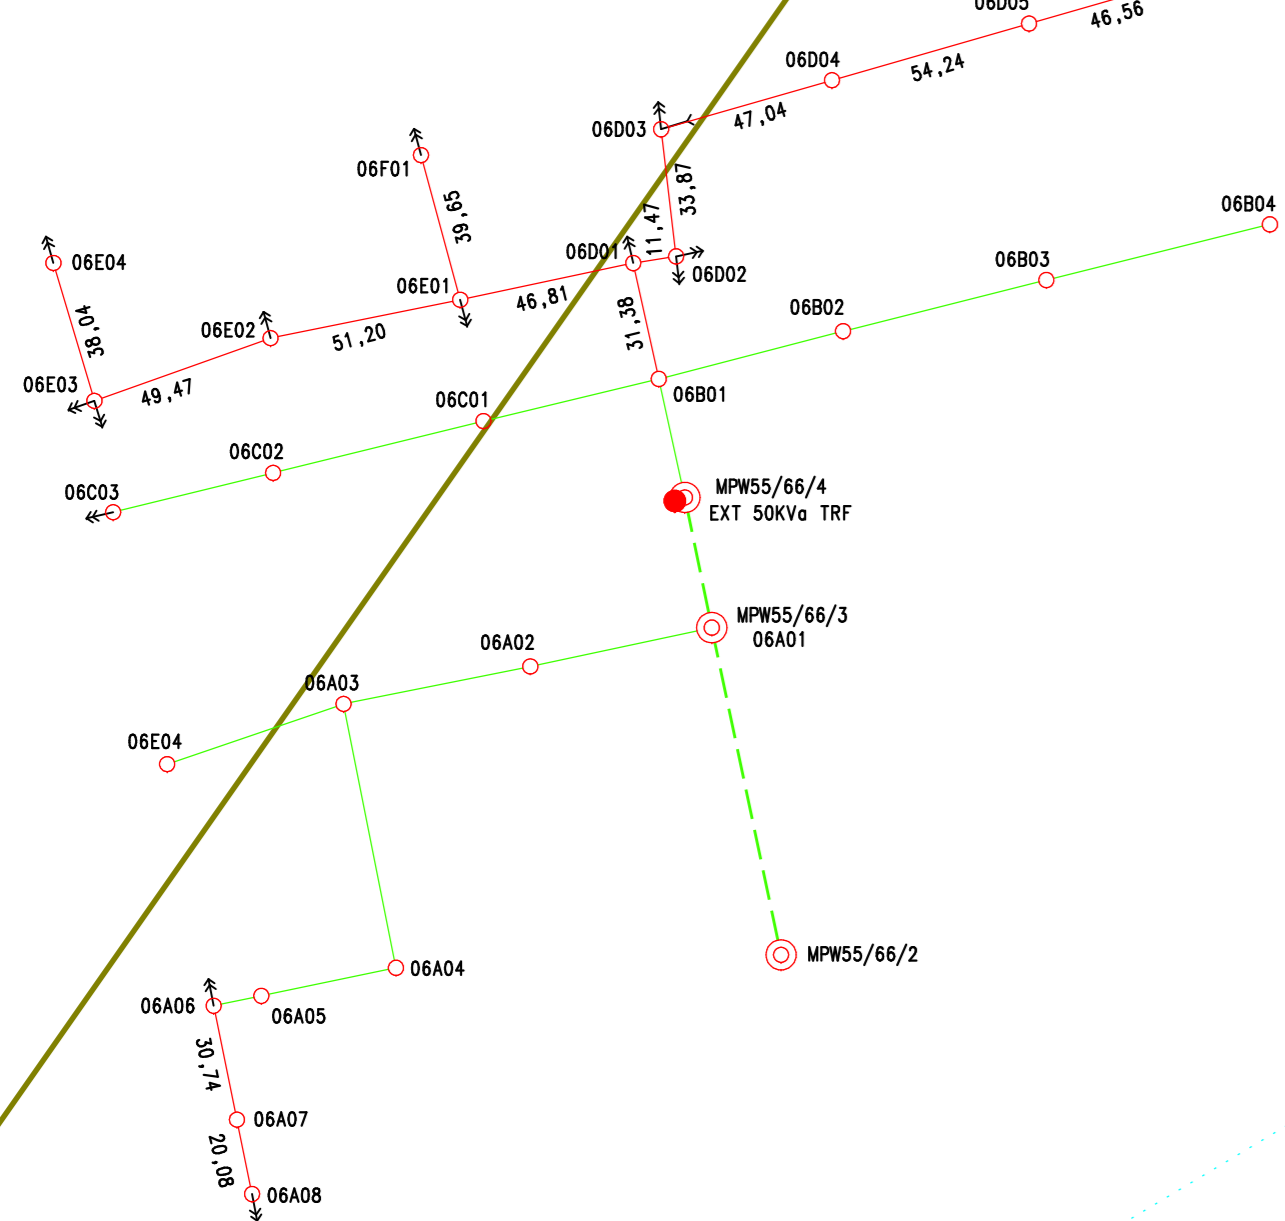


Transformer No.01

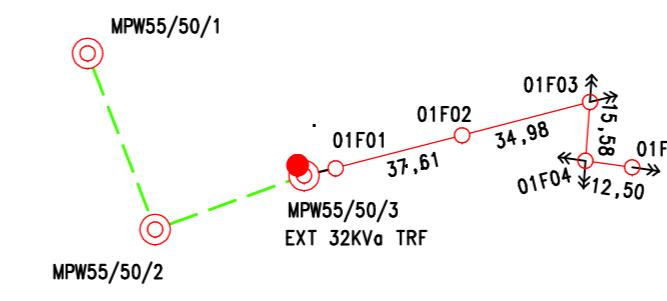

Transformer No.4

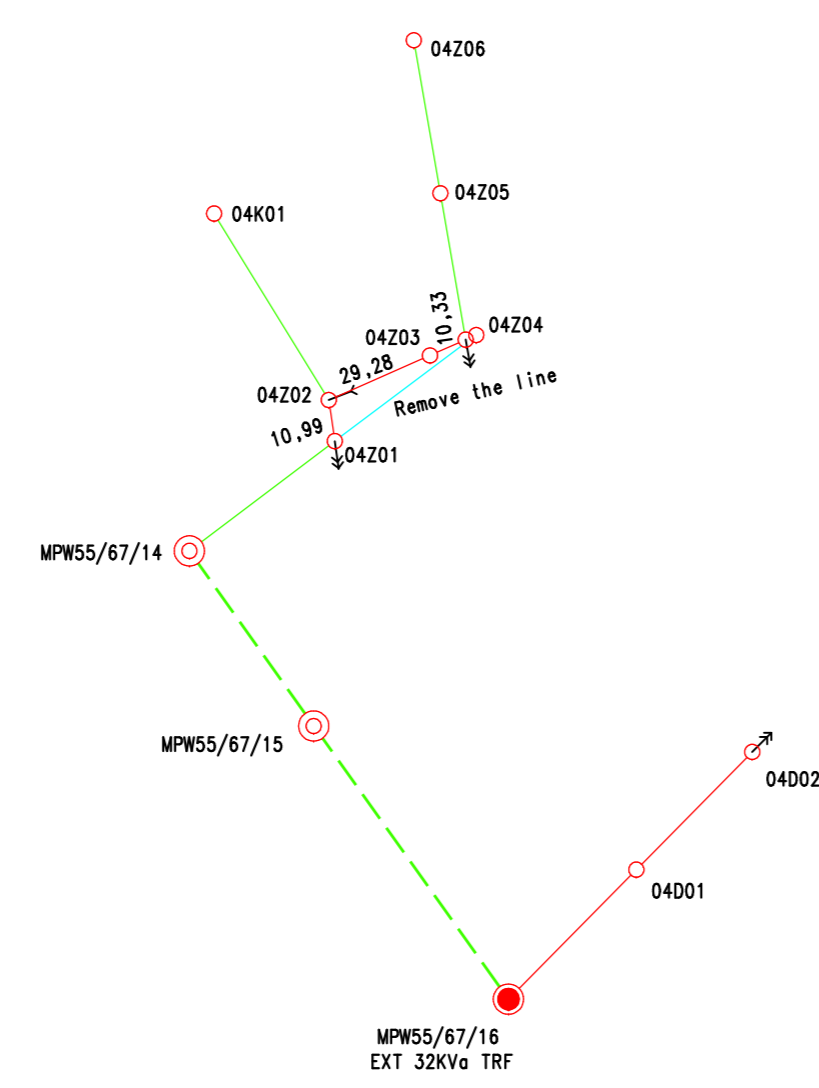

Transformer No.5

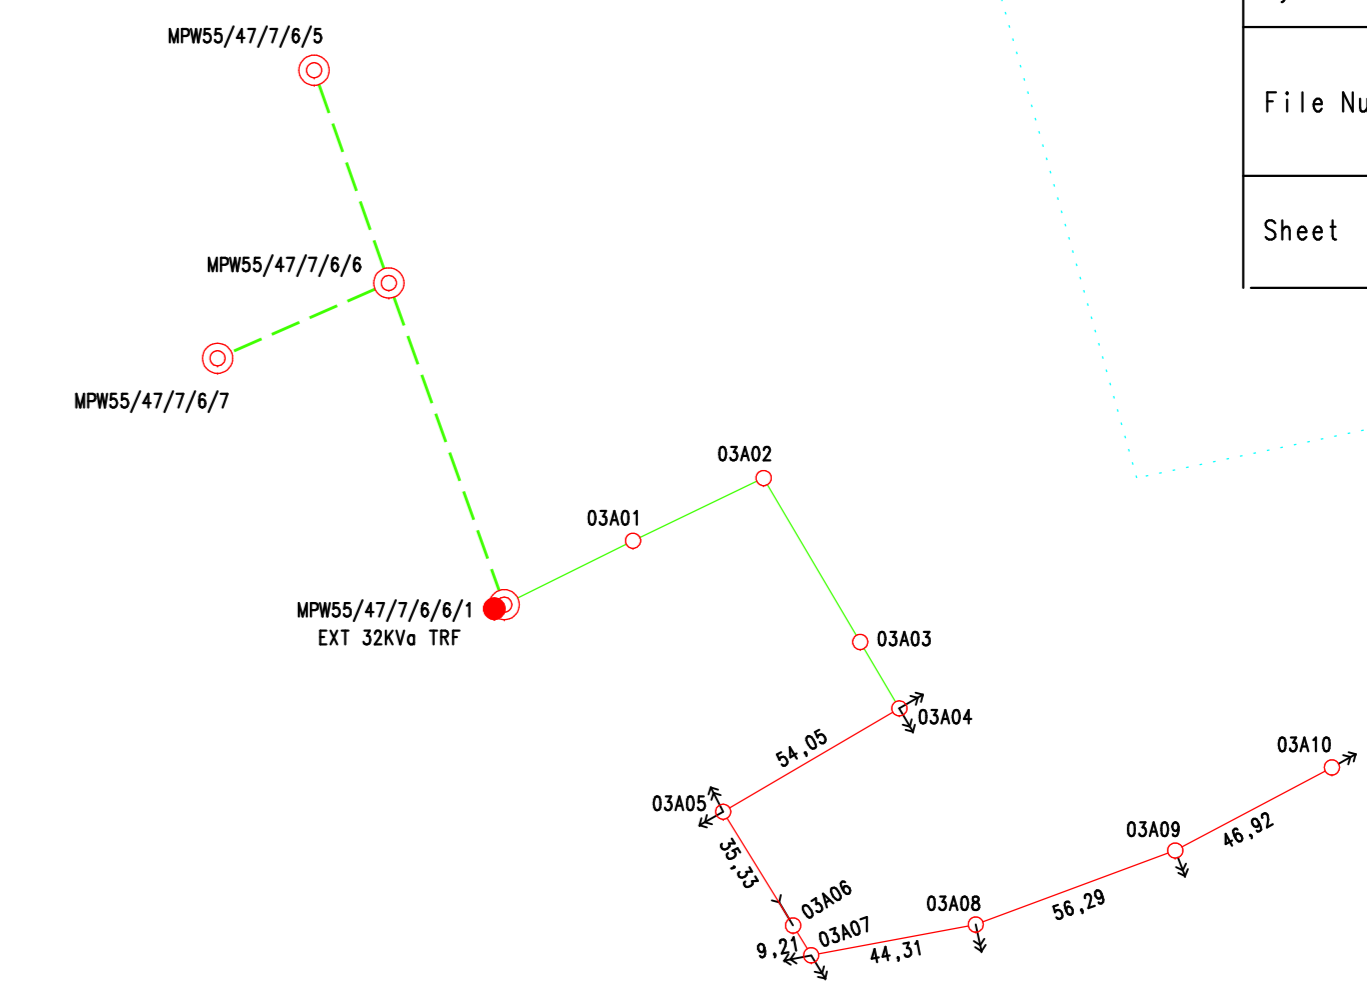

## CHIBASE 213-MT

- LEGEND :**
- - - Existing MV Line
  - - - New MV Line
  - - - Existing LV Line
  - - - New LV Line
  - MV Pole
  - LV Pole
  - Transformer
  - Stay Wire
  - Strut Pole
  - Flying Stay
  - Cadastral Boundary

**NOTES :**



ESKOM  
NORTHERN REGION

**TCS** TC SETATI  
LAND SURVEYORS  
ENGINEERING &  
TOPOGRAPHICAL SURVEYORS  
Tel : (015) 297 5071  
Fax : (015) 297 7402  
Email : setati@ixie.co.za

Drawn :	BA Mooko
Feeder :	
Line Length :	MV=0KM + LV=860,89M
Compilation :	

Property :  
**CHIBASE 213-MT**

Project Name:  
**TSHISELUSELU  
ELECTRIFICATION  
PEGGING**

Scale:1:2000  
System: WC 31

File Number : AO

Sheet 1 of 1