


# TSHANENG ALGIERS CROWN RESERVE 441 IN

LEGEND	
SYMBOL	DESCRIPTION
	LV POLE WITH STAY AND STRUT
	LV POLE WITH FLYING STAY
	LV POLE WITH SHORT STAY
	MV POLE WITH STAY AND STRUT
	MV POLE WITH FLYING STAY
	MV POLE WITH SHORT STAY
	MV POLE WITH FLYING STAY
	MV POLE WITH SHORT STAY
	TRANSFORMER/MINI SUB
	LV . MV & SHARING POLES
	KICKER POLE (5.7.9m)

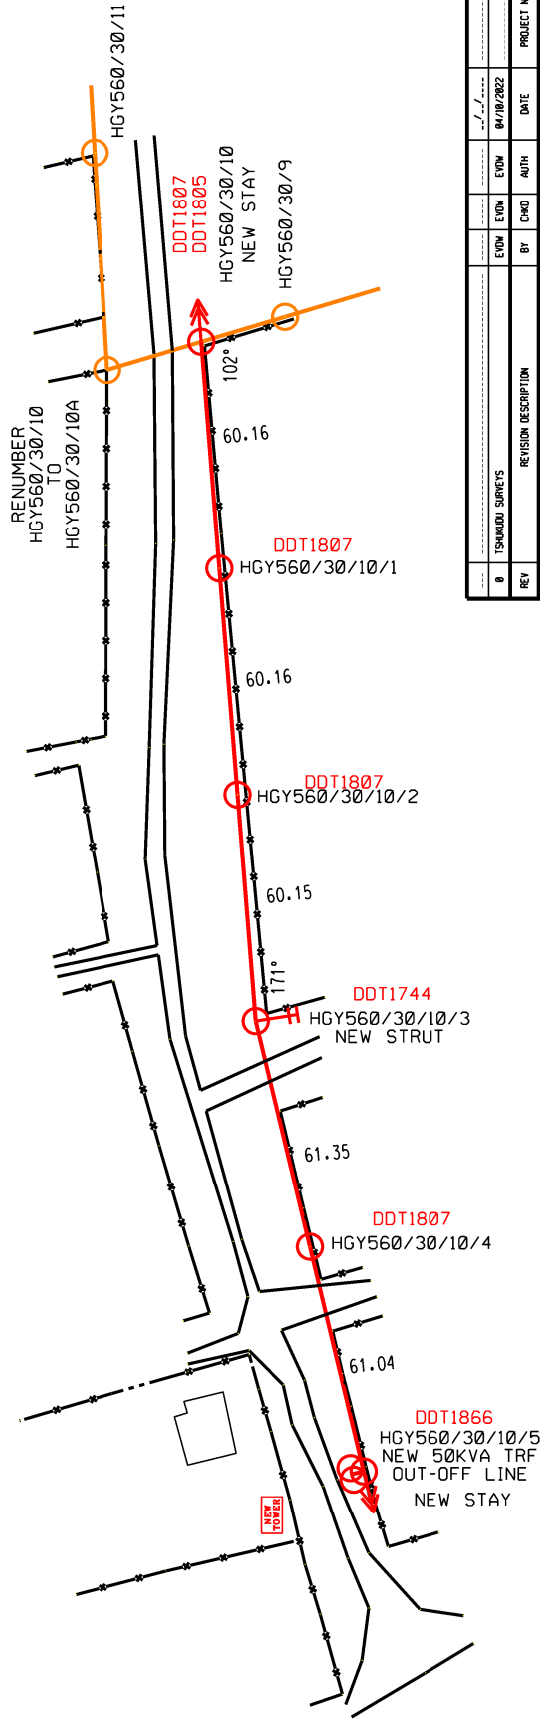

		PROJECT NO: TBA PROJECT NAME: TSHANENG FEEDER: HAVELOCK/GANYESA 22KV LINE LENGTH: 302.86M	
DATE: 04/10/2022 DATE: 04/10/2022	DATE: 04/10/2022 DATE: 04/10/2022	SET 1	SHEET 110
SCALE 1:1000 AS SHOWN THIS DRAWING IS THE PROPERTY OF Eskom		REVISION NO.	

REV	DESCRIPTION	BY	CHKD	AUTH	DATE	PROJECT NO.
0	TSHANENG SURVEYS				04/10/2022	



Ernst van der Merwe  
-0714 67201