


DISTRIBUTION DIVISION LIMPOPO OPERATING UNIT LAND DEVELOPMENT & ENVIRONMENTAL MANAGEMENT				EngSurv cc. Pieter du Preez 082 448 3978 015 2988 306	
FEEDER:	ZOETMELKFORTEIN 22kV PIETERSKRAAL 22kV	CUSTOMER:	Readira Projects Majakaneng Line Deviation		
PROJECT NO:	WZ129623147	PROPERTY:	Wolvenkraal 193 JR		
CONDUCTOR:	Remove LV on MV of 0.680 KM Remove MV Of 2,118 KM	COMPILATION:	2528BBS		
LENGTH OF LINE:	LV on MV = 0.680 KM Construct MV of 2.131 km.	SCALE:	1:2500		
SURVEYOR:	P du Preez	PAGE:	<u>1</u> OF <u>5</u>		
DRAUGHTSPERSON:					

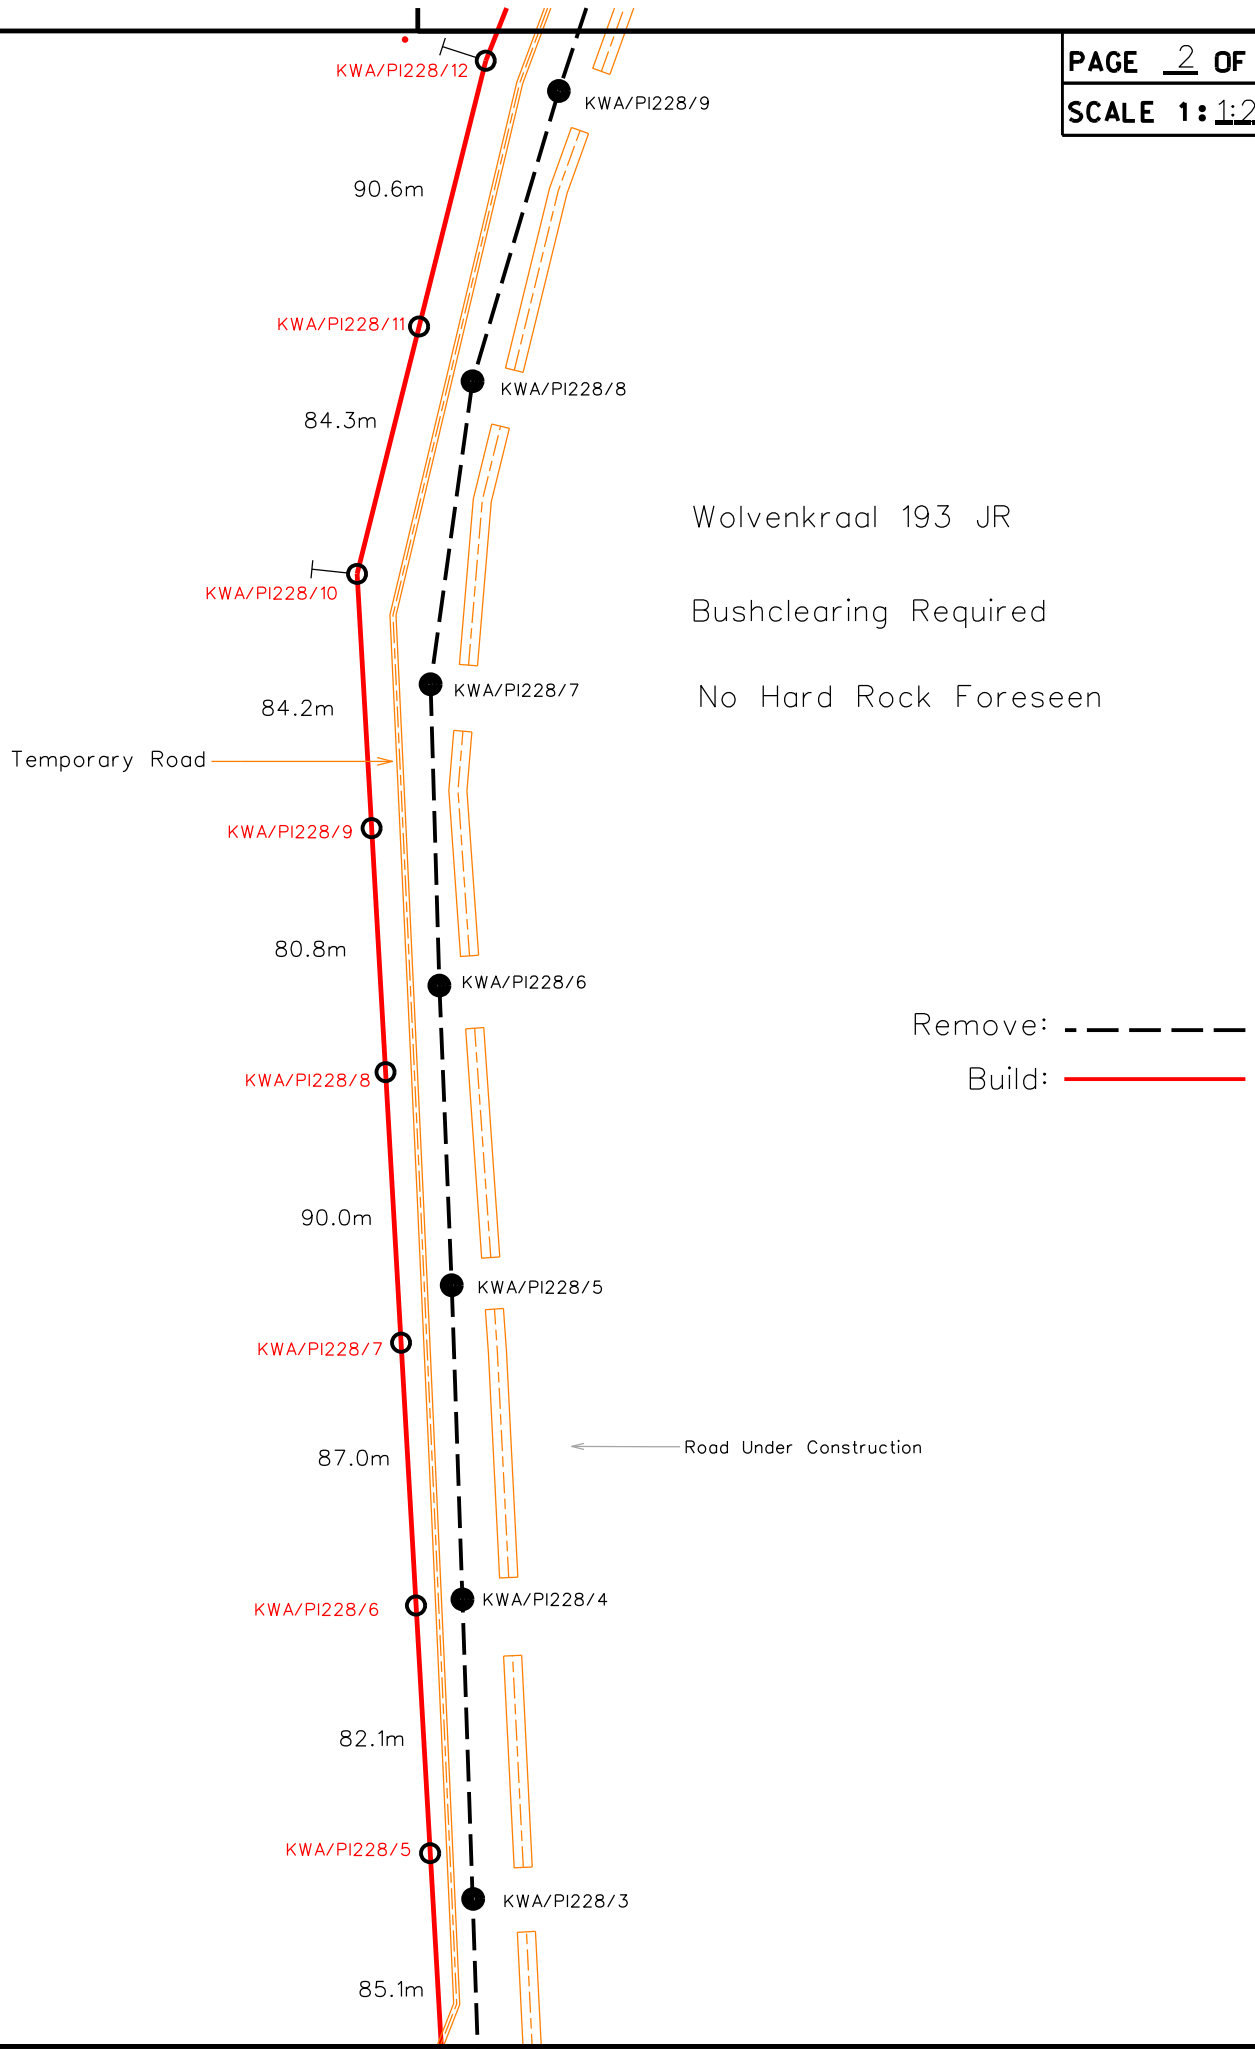

Wolvenkraal 193 JR

Bushclearing Required

No Hard Rock Foreseen


Remove: - - - - -

Build: —————

← Road Under Construction

Temporary Road →

Beware of Water Pipes!

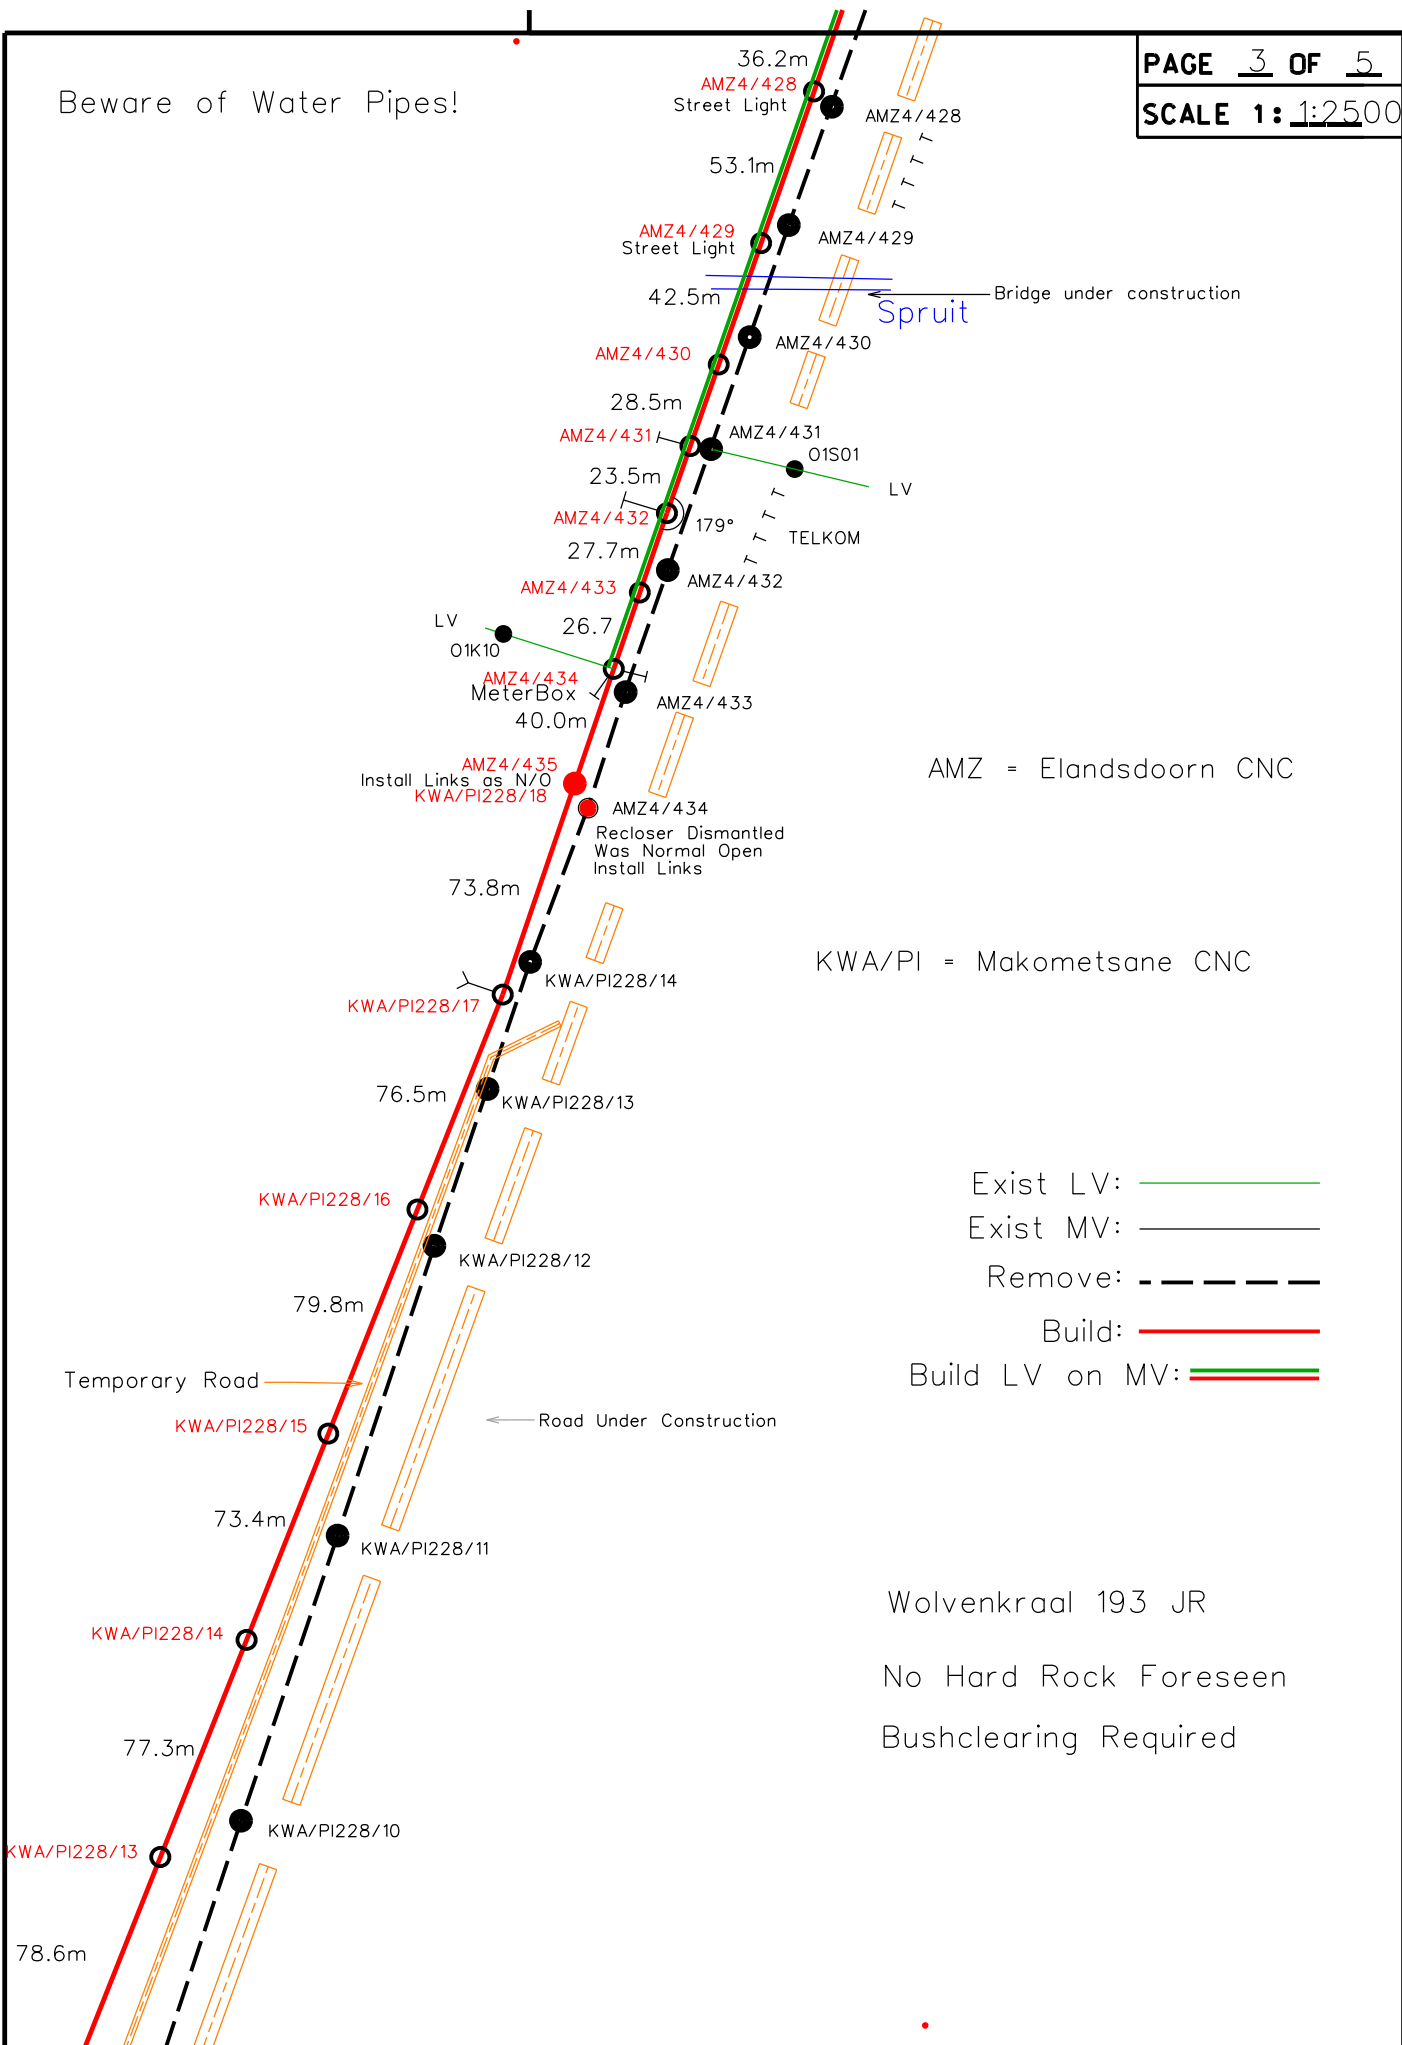

AMZ = Elandsdoorn CNC

KWA/PI = Makometsane CNC

Exist LV: ————

Exist MV: ————

Remove: - - - - -

Build: ————


Build LV on MV: ————

Wolvenkraal 193 JR



No Hard Rock Foreseen

Bushclearing Required

Wolvenkraal 193 JR
Limited Bushclearing
No Hard Rock Foreseen

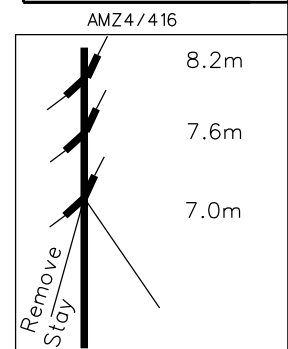

- Exist LV: —
- Exist MV: —
- Remove: - - -
- Build MV: —
- Build LV on MV: —

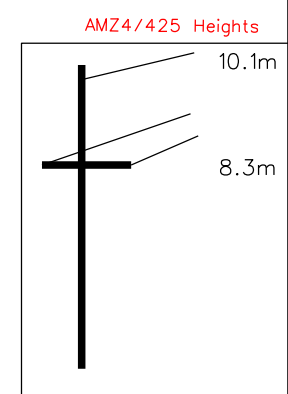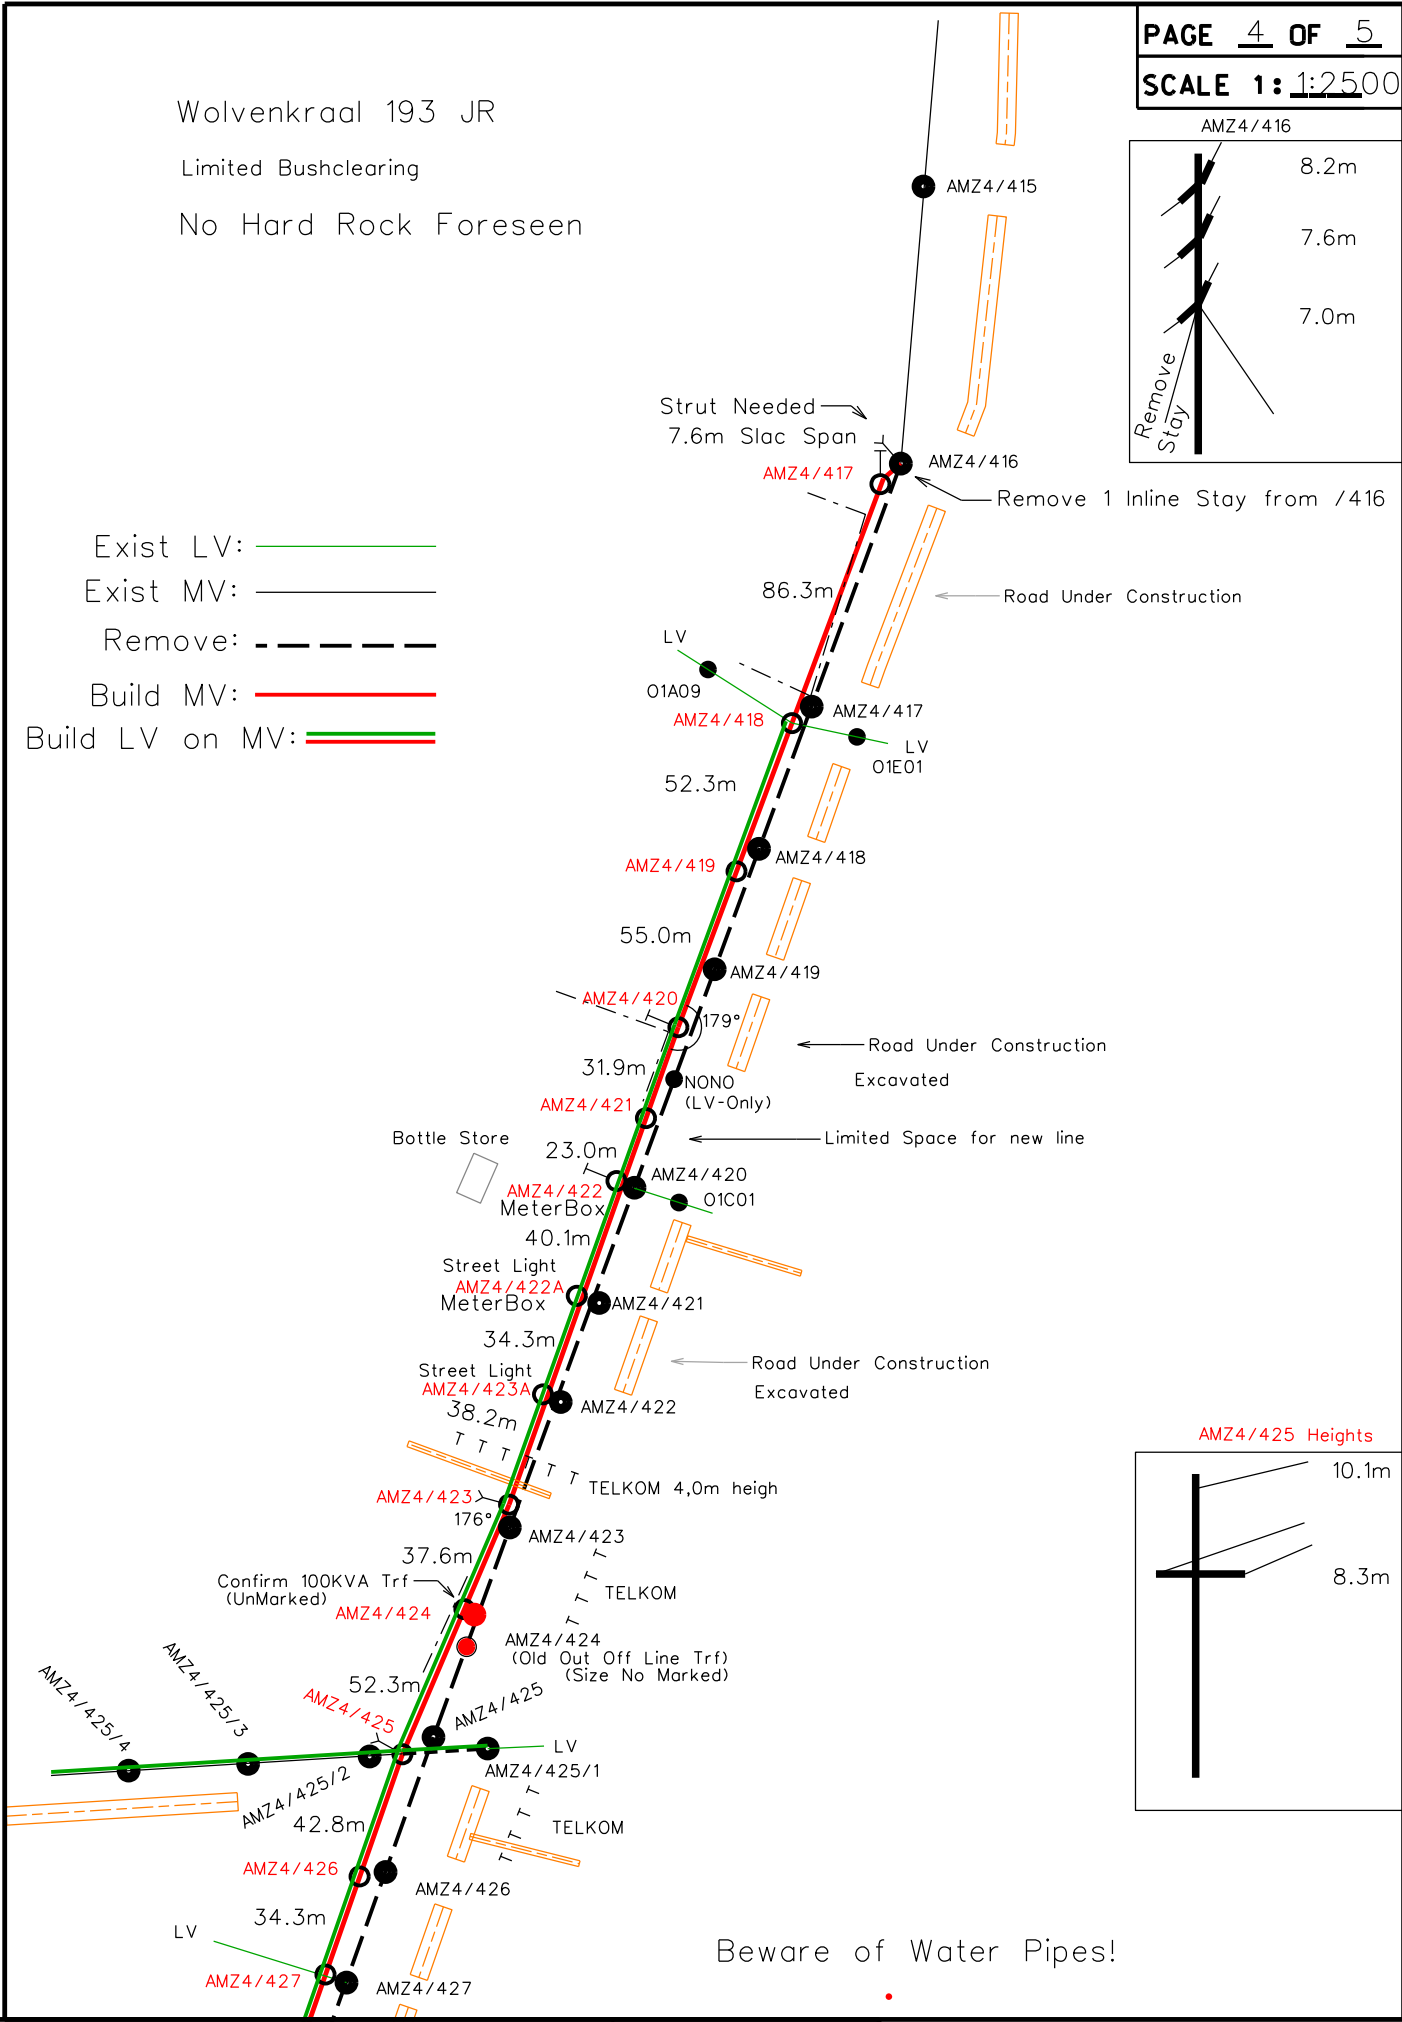

Majakaneng Line Deviation

Wolvenkraal 192 JR

Bushclearing Required

No Hard Rock Forseen

Remove 503m (AMZ4/400 to /401 to /405)

Build 493m (From /400 to /405A to /405)


Exist MV: _____

Remove: - - - - -



Build: _____



AMZ4/400
25° 09'46.9"S
28° 56'13.5"E

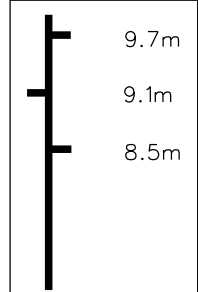

AMZ4/405
25° 10'02.1"S
28° 56'07.7"E

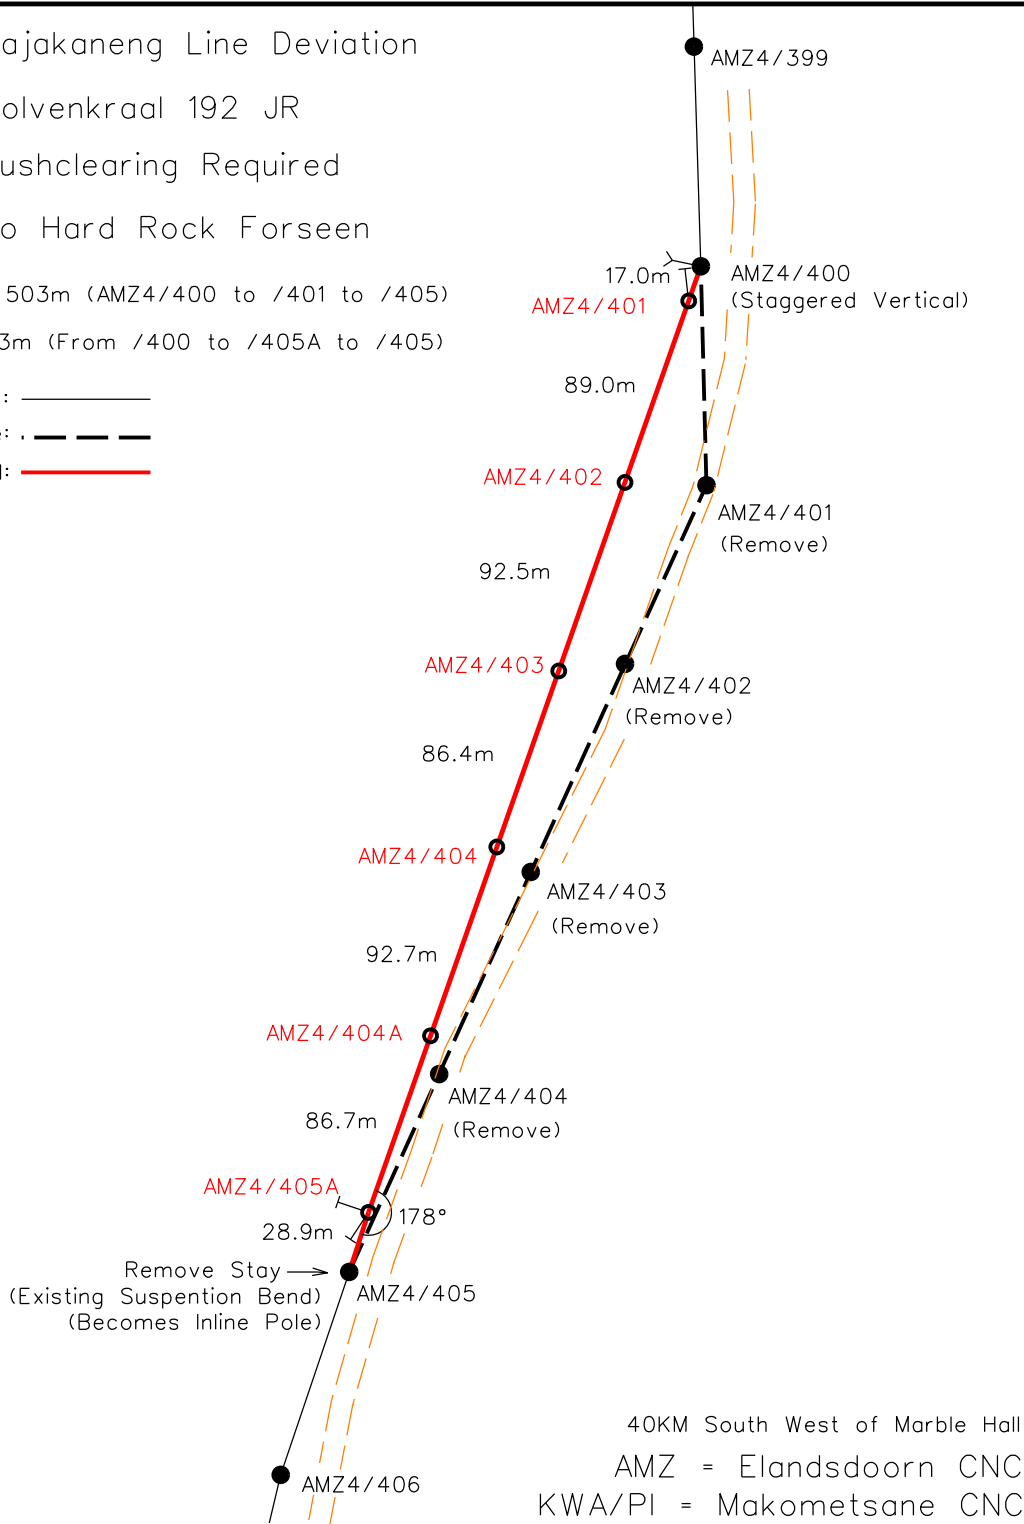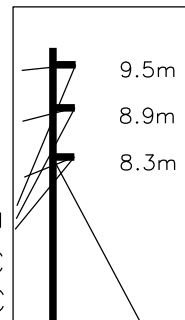

40KM South West of Marble Hall
AMZ = Elandsdoorn CNC
KWA/PI = Makometsane CNC

DISTRIBUTION DIVISION
LIMPOPO OPERATING UNIT
LAND DEVELOPMENT &
ENVIRONMENTAL MANAGEMENT



EngSurv cc.
Pieter du Preez
082 448 3978
015 2988 306

FEEDER:	Zoetmelkfontein 22KV	CUSTOMER:	Readira Projects Majakaneng Line Deviation
PROJECT NO:	WZ129623147	PROPERTY:	
CONDUCTOR:	Remove 0.503 KM		Wolvenkraal 192 JR
LENGTH OF LINE:	Build 0.493 km.	COMPILATION:	2528BBS
SURVEYOR:	P du Preez	SCALE:	1:3500
DRAUGHTSPERSON:		PAGE:	<u>5</u> OF <u>5</u>