


WALKRAAL 35 JS
REMAINDER

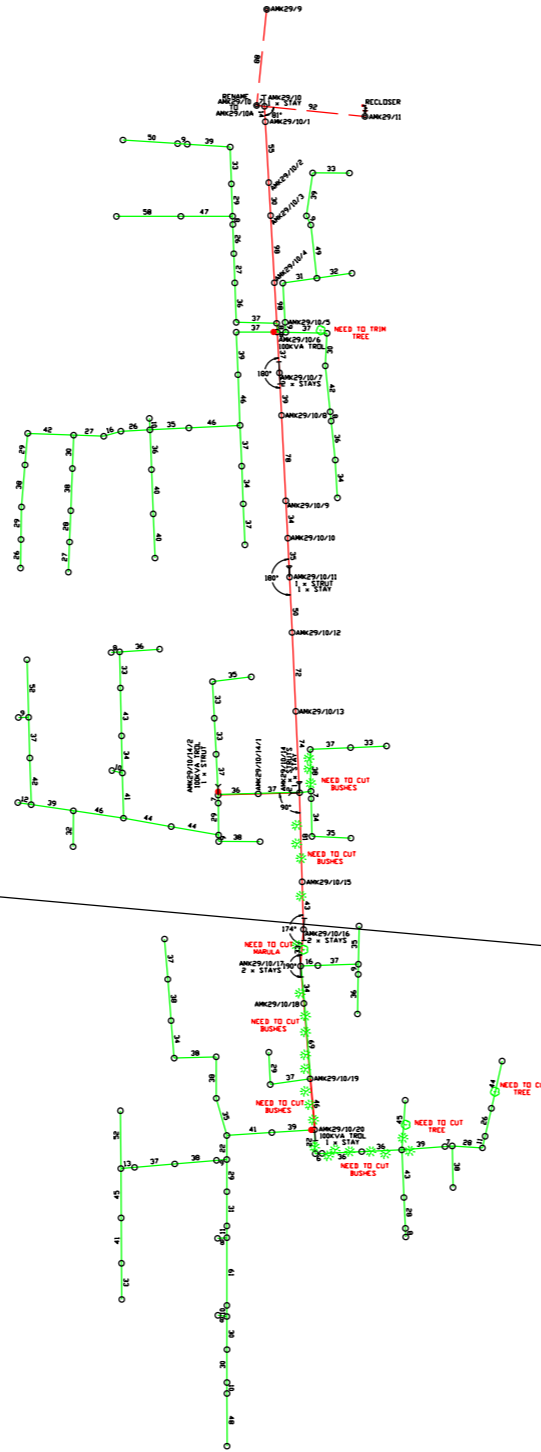

WALKRAAL 35 JS
PORTION 8

	4	
	3	
	2	
Andre	1	08/12/2022
SURVEYOR	REV	SURVEY DATE

LEGEND

---	EXISTING MV
—	NEW MV
- - - -	EXISTING LV
—	NEW LV
	TREES/BUSH
—	TAR ROAD

FEEDER:	AMK	CUSTOMER:	ESKOM LIMPOPO
PROJECT NO:	-	WALKRAAL B ELECTRIFICATION	
CONDUCTOR:		PROPERTY: WALKRAAL 35 JS	WALKRAAL 35 JS
LENGTH OF LINE:	ELECTRIFICATION	REMAINDER	PORTION 8
SURVEYOR:	Andre	CONTACT DETAILS [+27 79 877 9557]	
DRAUGHTSPERSON:	Andre	SCALE: NOT TO SCALE	PAGE: [1] of [1]



THIS DRAWING IS THE
PROPERTY OF ESKOM
Disclaimer: Eskom is not
responsible for any errors
displayed on this drawing