


Peter Adlard
BAS BArch PrArch
SACAP Reg No 6500

DESIGN for LIFE

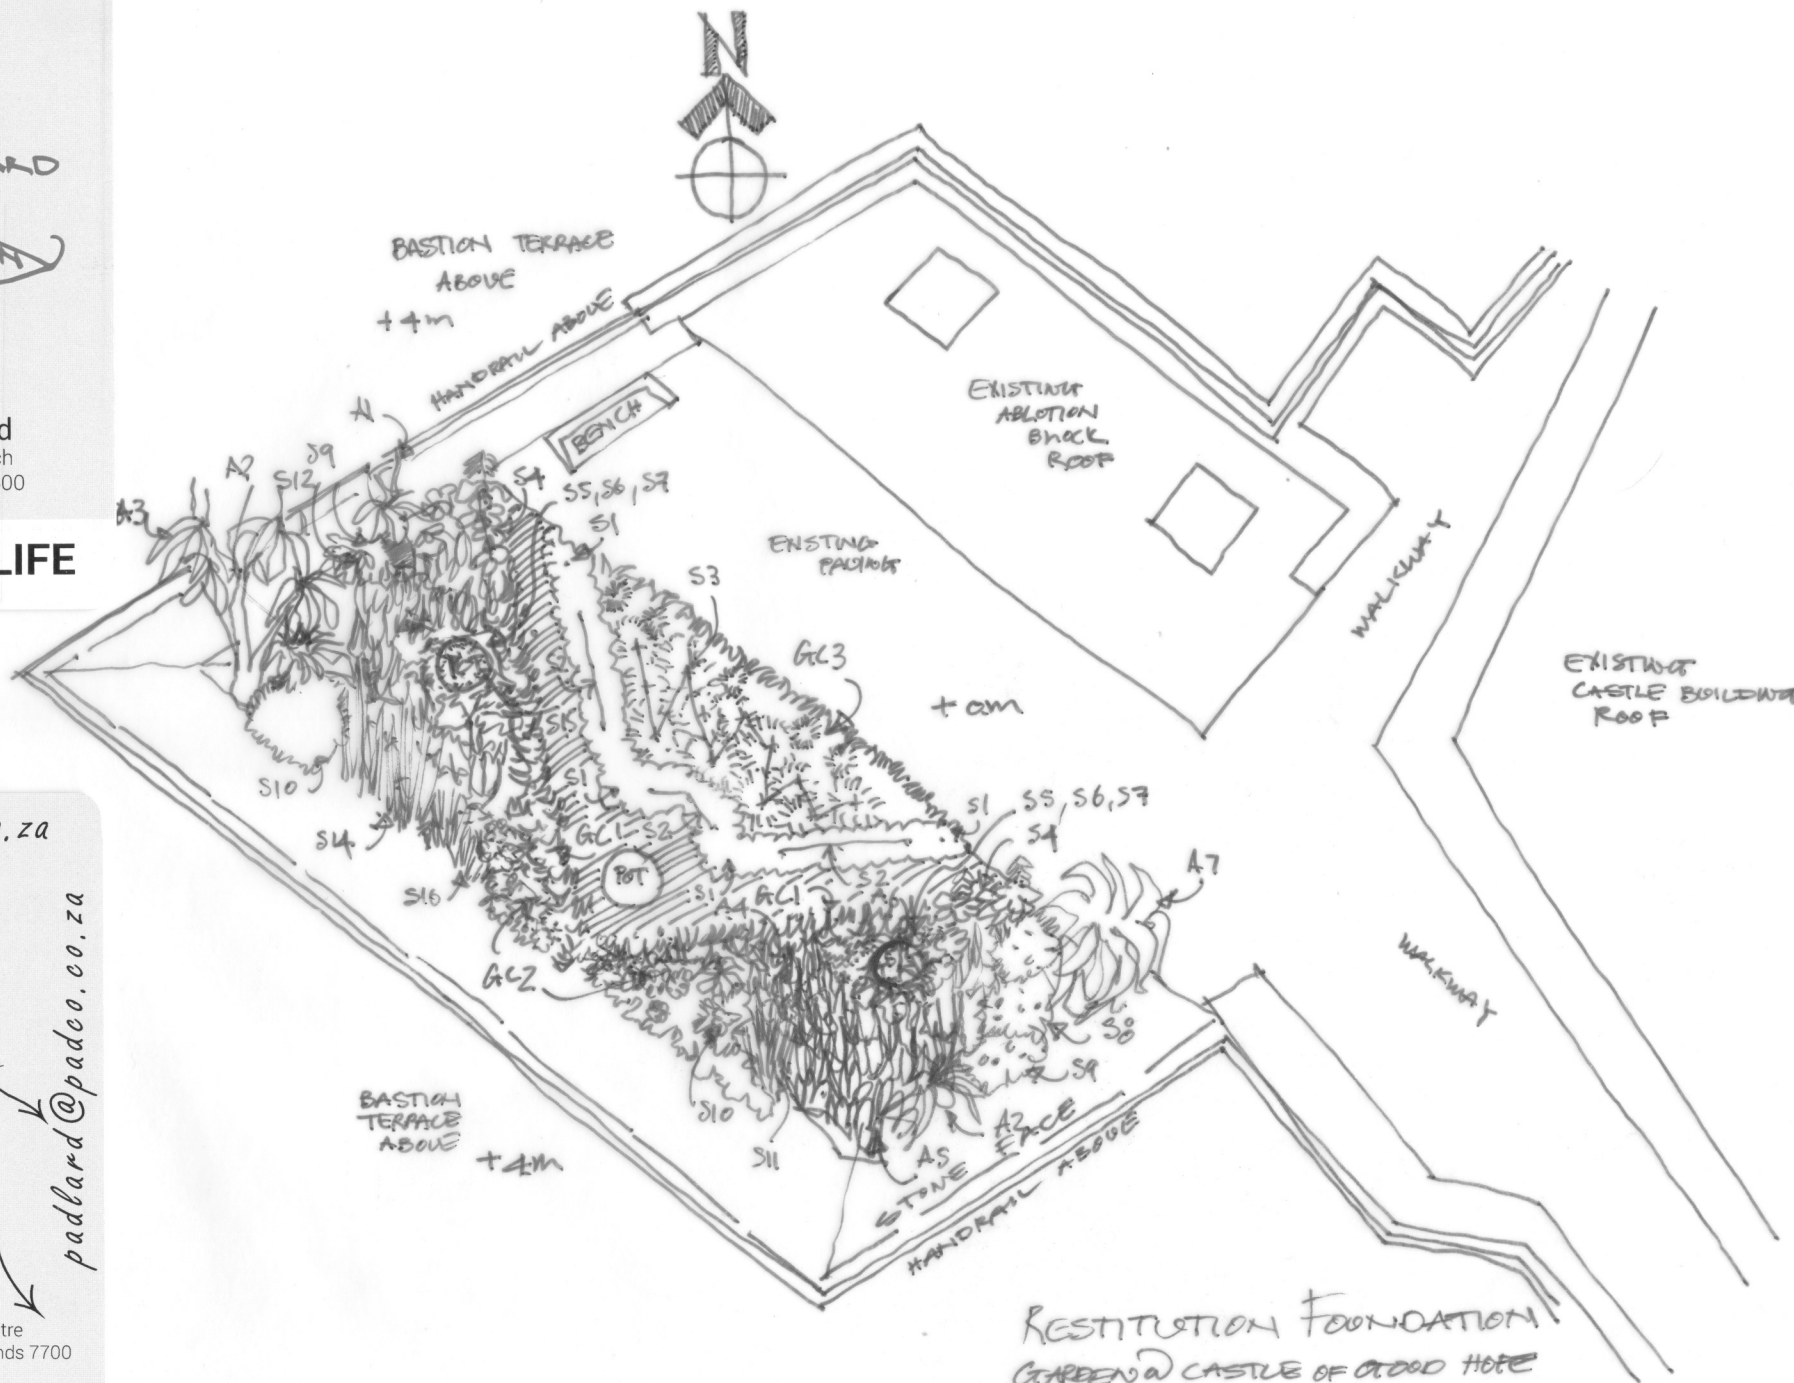

RESTITUTION FOUNDATION
GARDEN @ CASTLE OF GOOD HOPE
CONCEPT DRAWING
SCALE 1:100 @ A4

Peter Adlard 21.10.2016

www.padco.co.za

@cityn4life
www.padco.blogspot.co.za
padlard@padco.co.za

Studio 5
Montebello Design Centre
31 Newlands Avenue, Newlands 7700
Cape Town

073 597 3938