
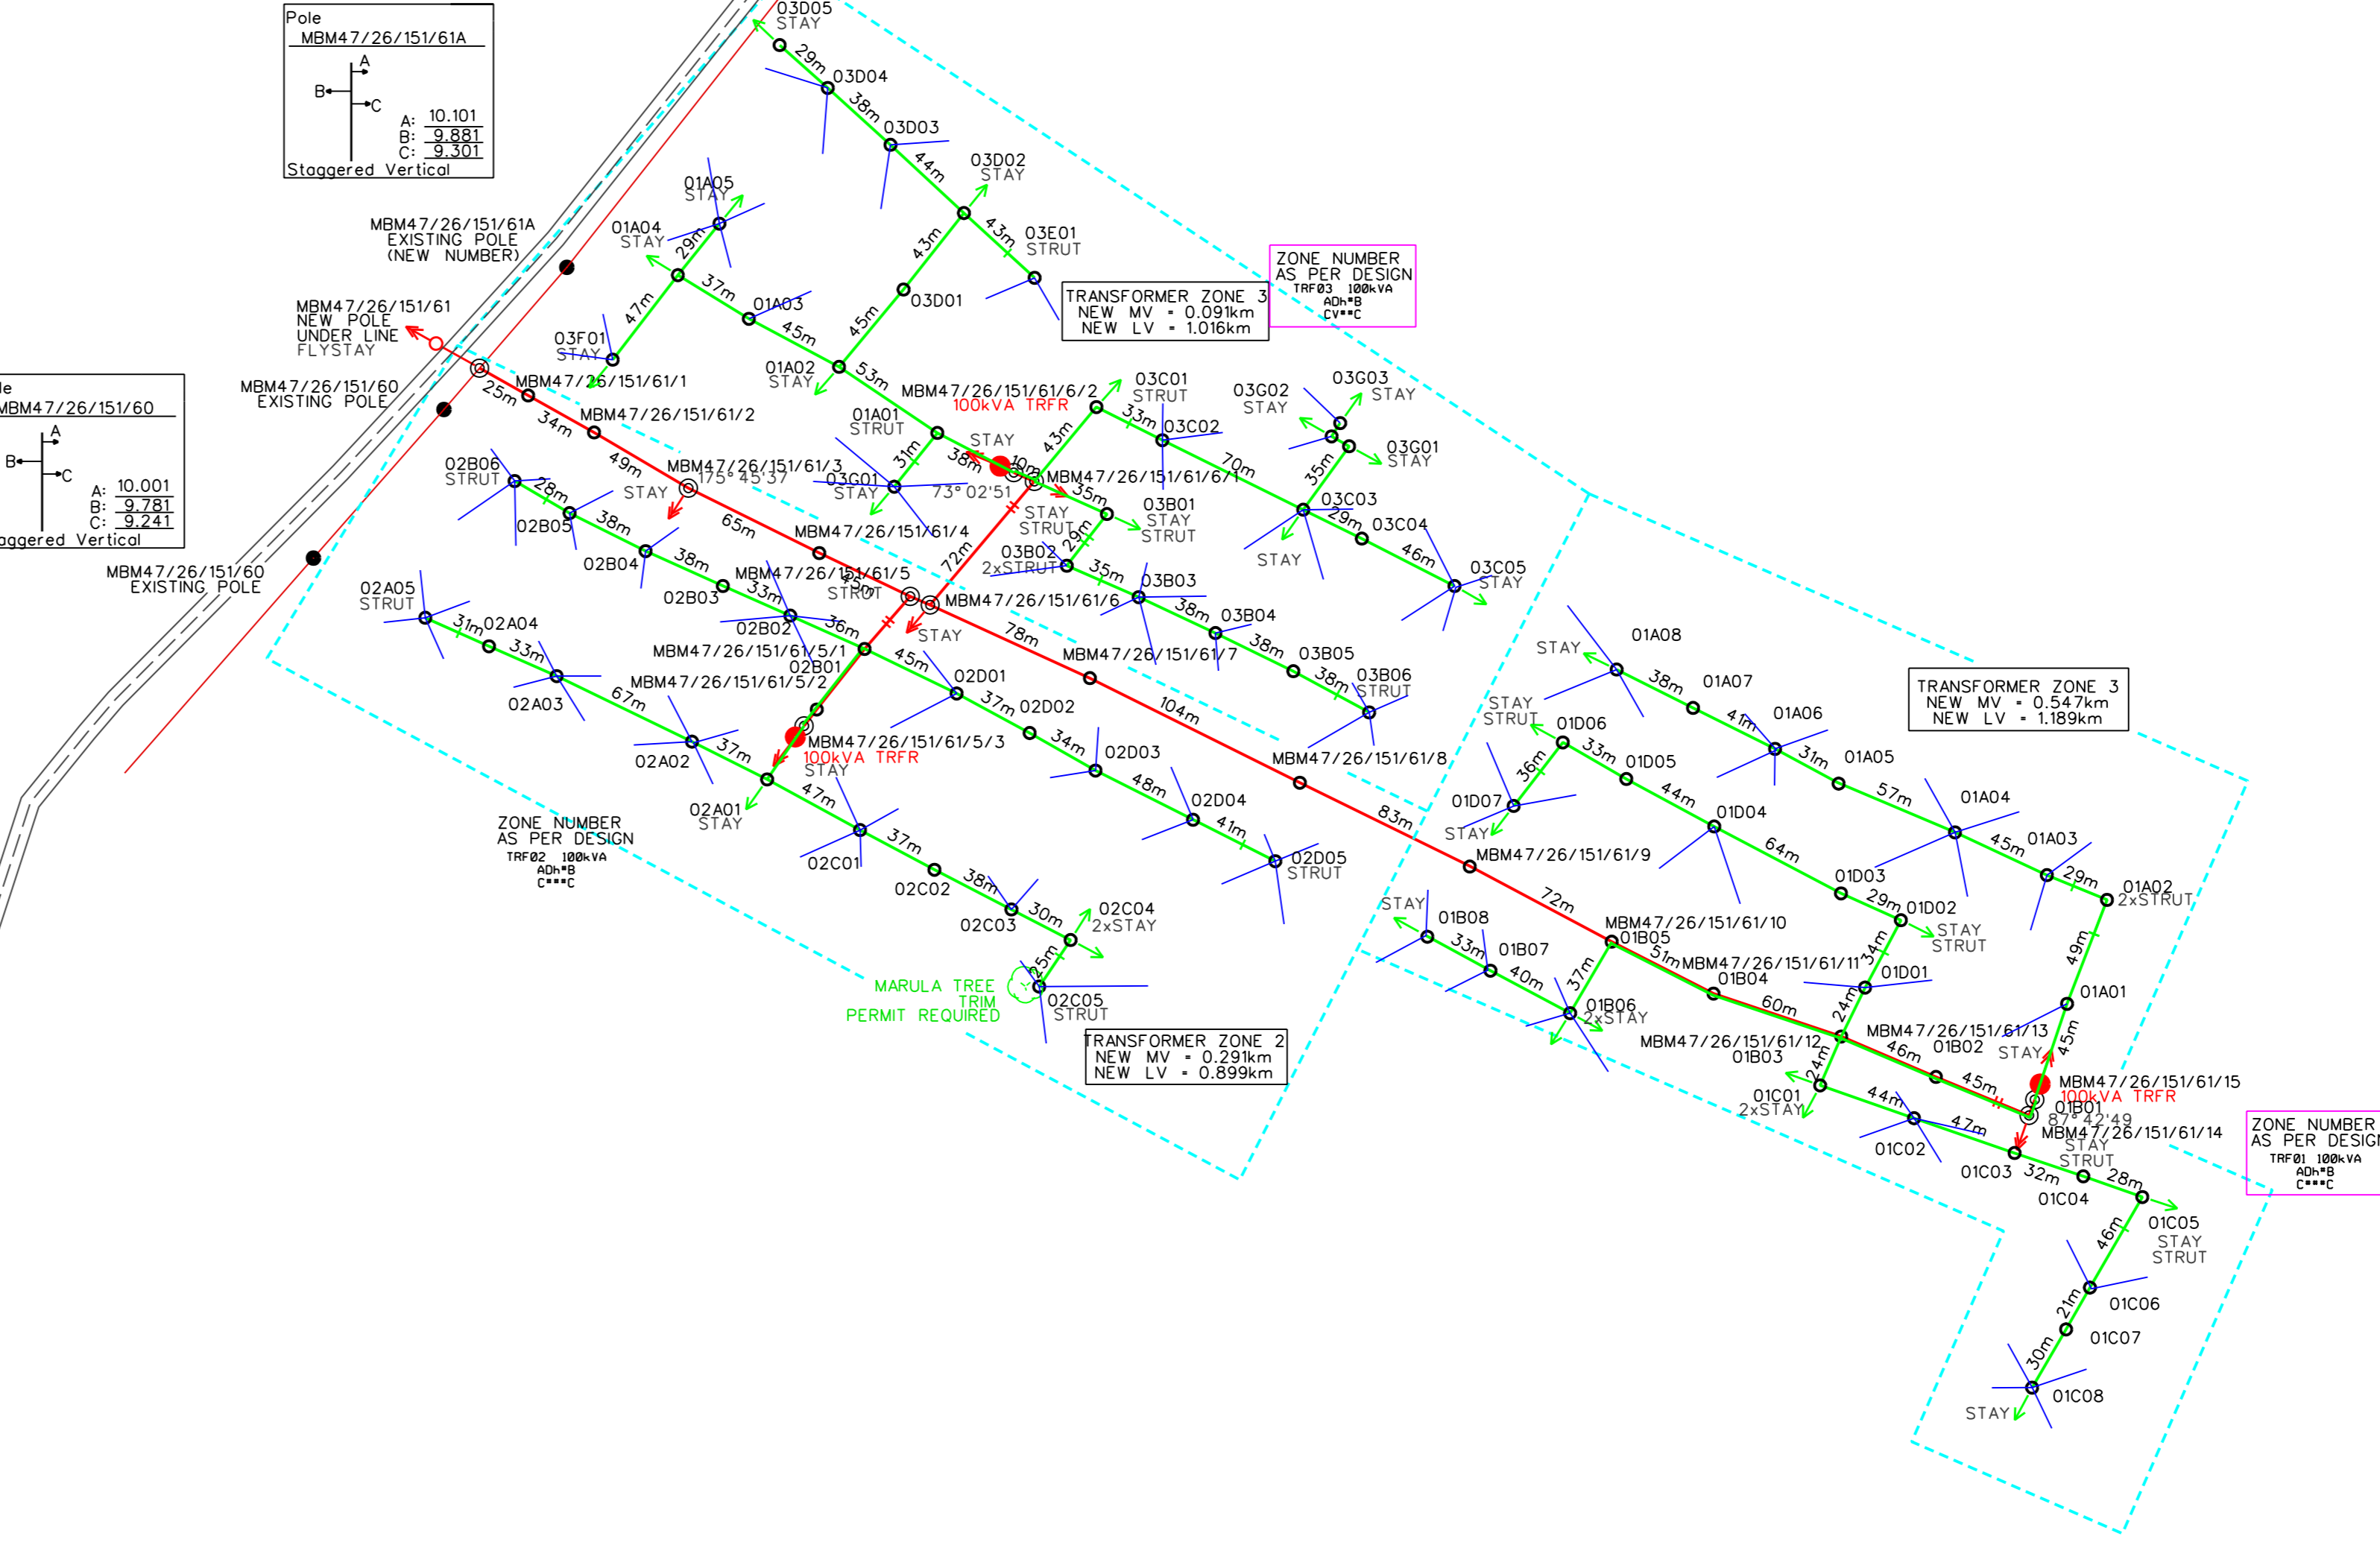


MOSCHKE 223 LT
REMAINDER

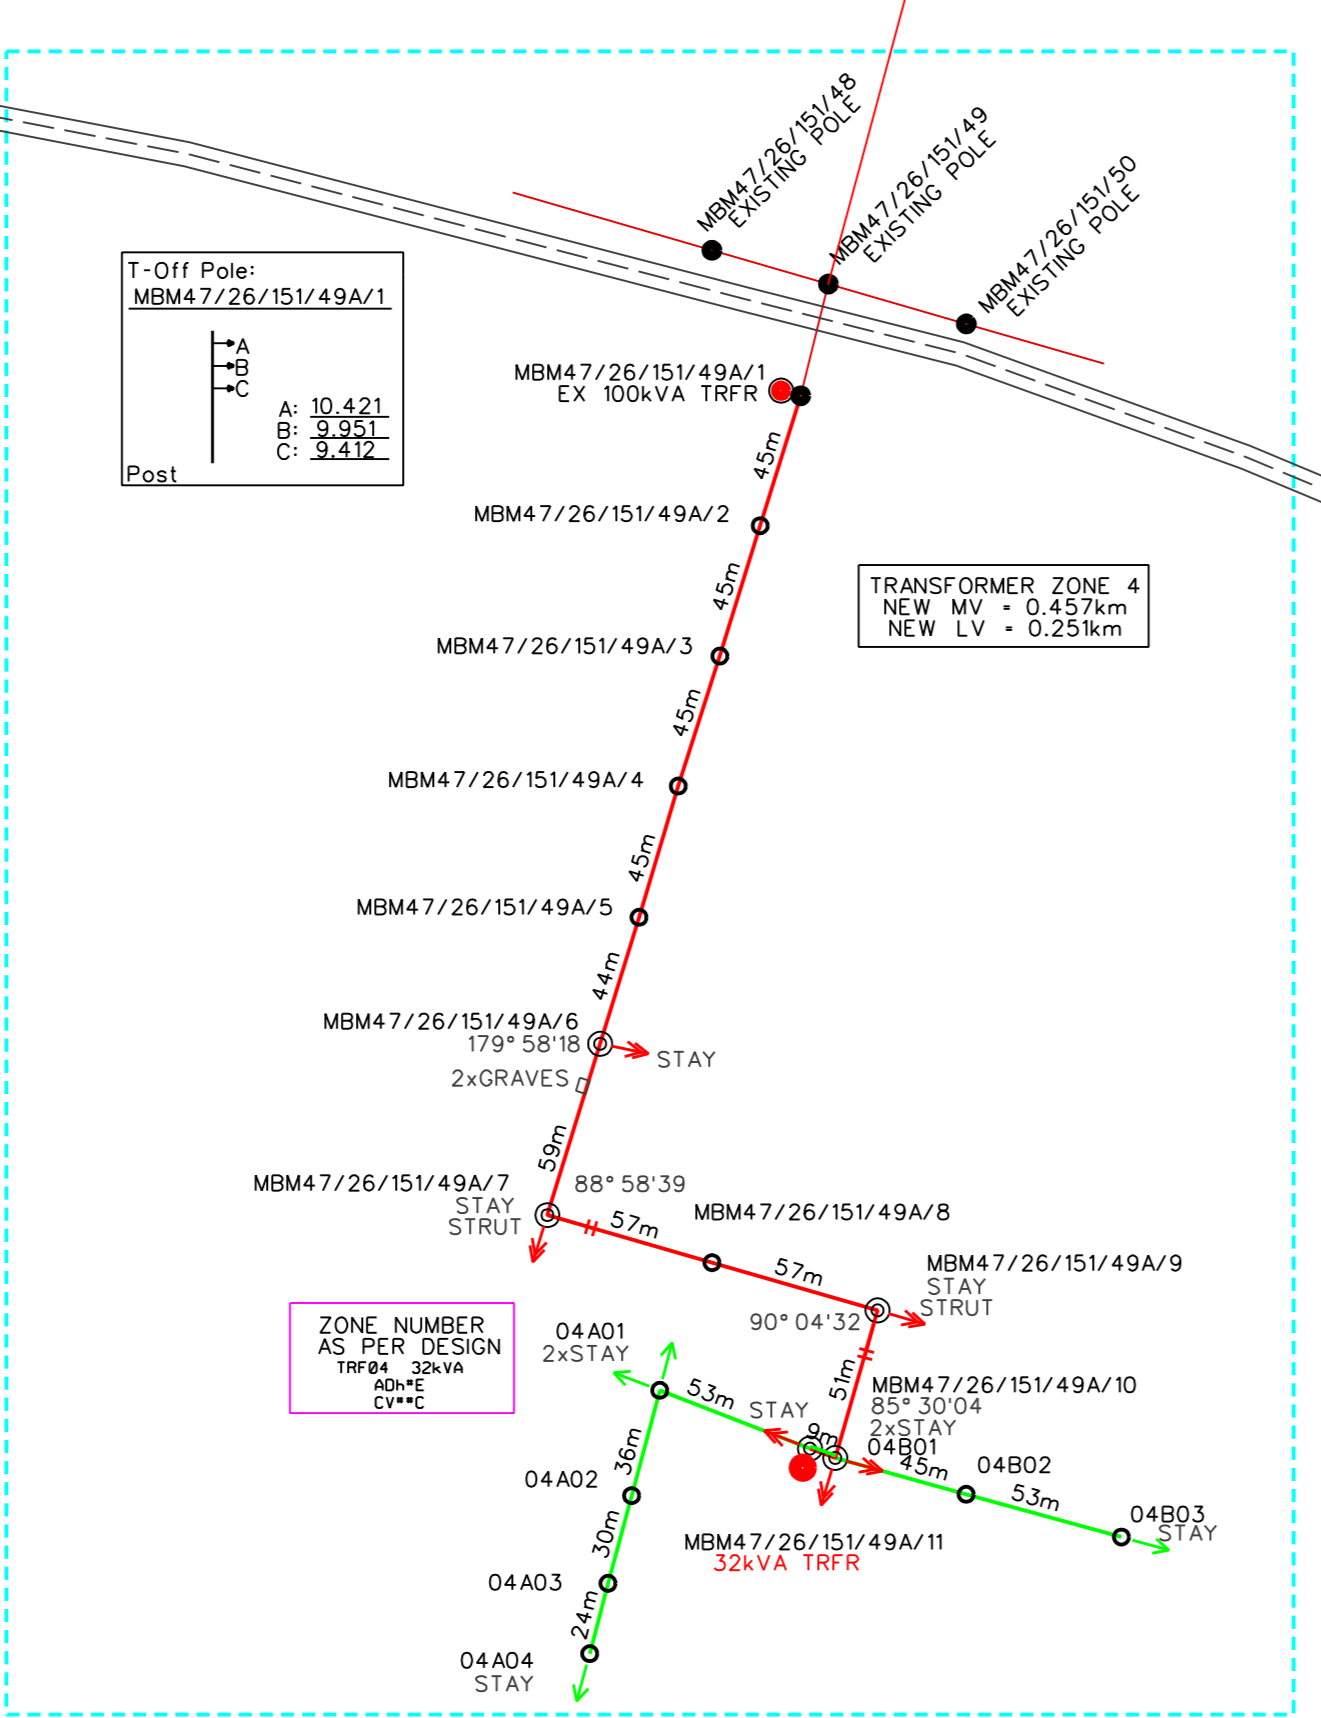

DATA				
SYE/SIDES METER/METRES	RIGTINGSHOEKE ANGLE OF DIRECTION	KOORDINATE / CO-ORDINATES STELSEL / SYSTEM Y X		HOOGTES / HEIGHTS
KONSTANTE /CONSTANTS				

OPPERVLAKTE / AREA:
OPGEMEET DEUR: DLEBO ENGINEERING SURVEYS DATUM: 09/2023
SURVEYED BY: DATE:


VERWYSING REFERENCE

- Existing MV
- New MV
- Ex Single Phase MV - Upgrade To 3 Phase
- Existing LV
- New LV
- Ex LV (Dismantle)
- TRF Zone Boudary

- Existing MV Structure
- New MV Structure Bend/T Off
- New MV/LV Structure - Intermediate
- New TRF
- Existing TRF
- Protected Tree

LI GGINGSPLAN LOCALITY SKETCH

SKAAL: 1:2 500 PLAN NO:

REV	AUTH	DATE	FIRST ISSUE / EERSTE UITREKING	BY	CHKD	REFERENCE DRAWINGS / VERWYSINGSTREKINGE
 XISASI VILLAGE ELECTRIFICATION MV & LV LAYOUT AS PEGGED PLAN NEW MV - 1.607km NEW LV - 3.38km						
APPROVED			DATUM / SYSTEM WGS84			REV 1