


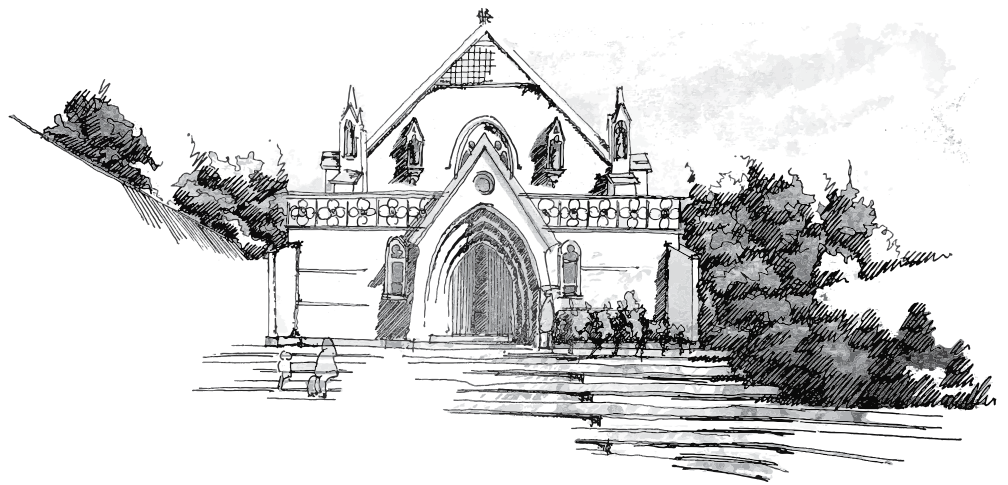


## SUPPORTING DOCUMENTS VISUAL IMPACT ANALYSIS

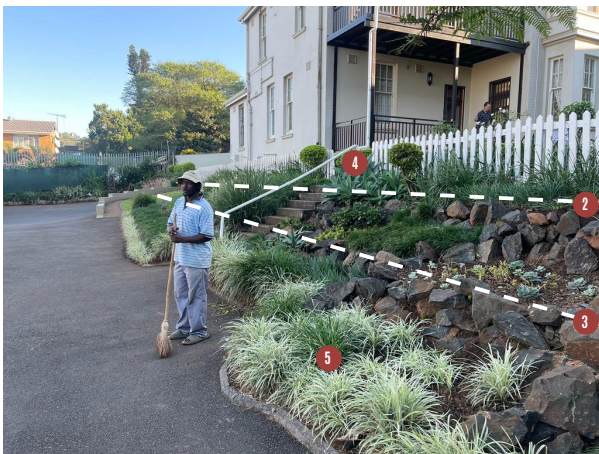

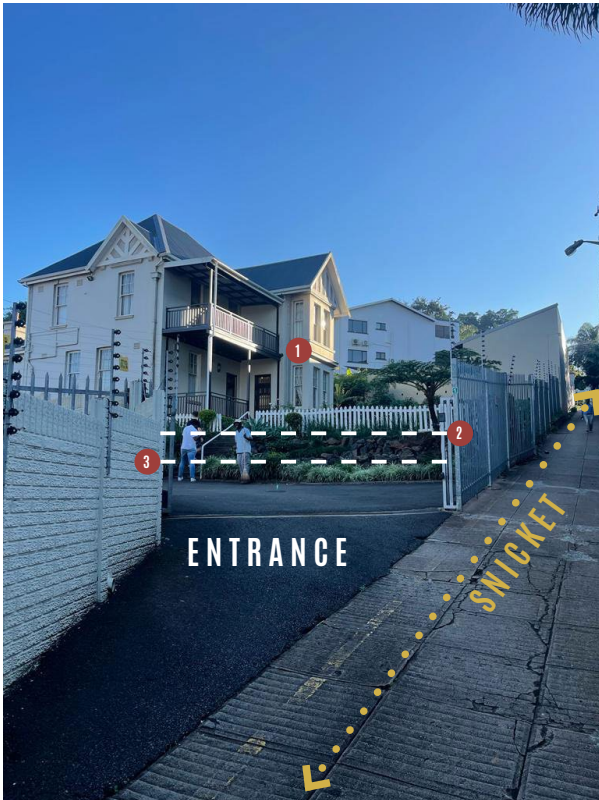

1. EXISTING PRAISE HOUSE
2. TOP OF PROPOSED RETAINING WALL
3. BOTTOM OF PROPOSED RETAINING WALL
4. EXISTING ENTRANCE STAIRS TO PRAISE HOUSE
5. PLANTING TO RE-PLANTED AT PICKET FENCE LEVEL

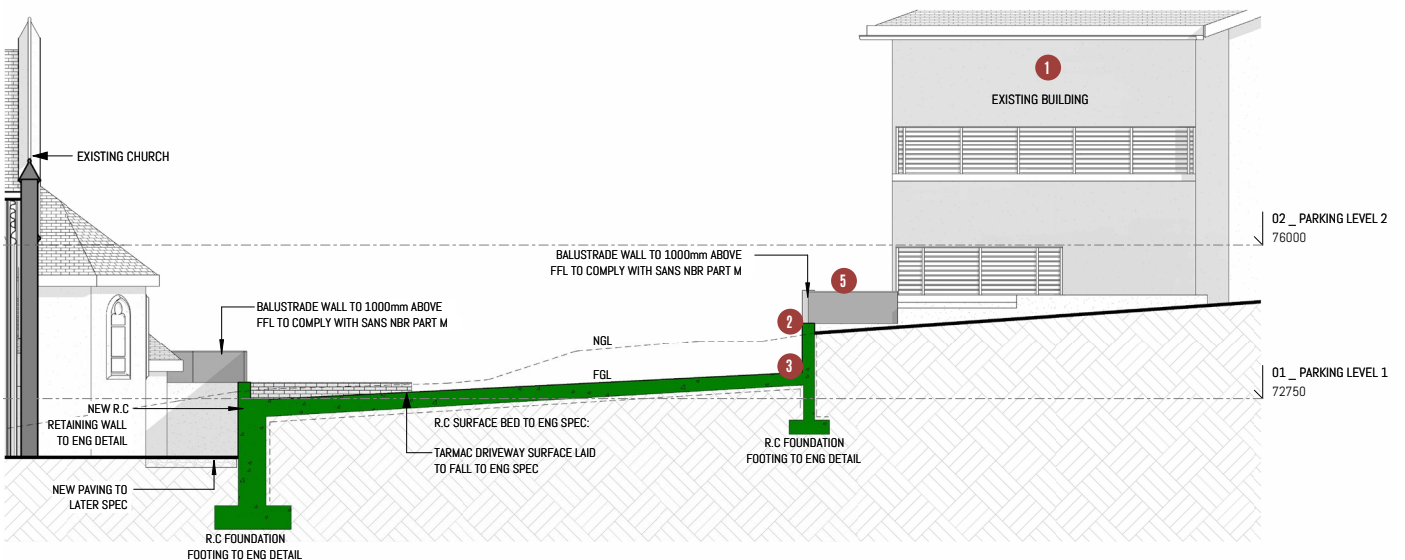

S-03 | SECTION 03  
1 : 100

CLIENT:  
INCITE CHURCH

PROJECT NAME:  
INCITE BALCONY

DATE:  
2023.05.15

STATUS:  
AMAFI APPLICATION

B O S H O F F A R C H I T E C T S




VISUALLY INACCESSIBLE PRECAST WALL TO BE DEMOLISHED



1. PROPOSED LINE OF NEW RETAINING WALL. RETAINING WALL AND BALUSTRADE TO BE VISUALLY NON-IMPEDING
2. PRECAST FENCE TO BE REMOVED


1:100

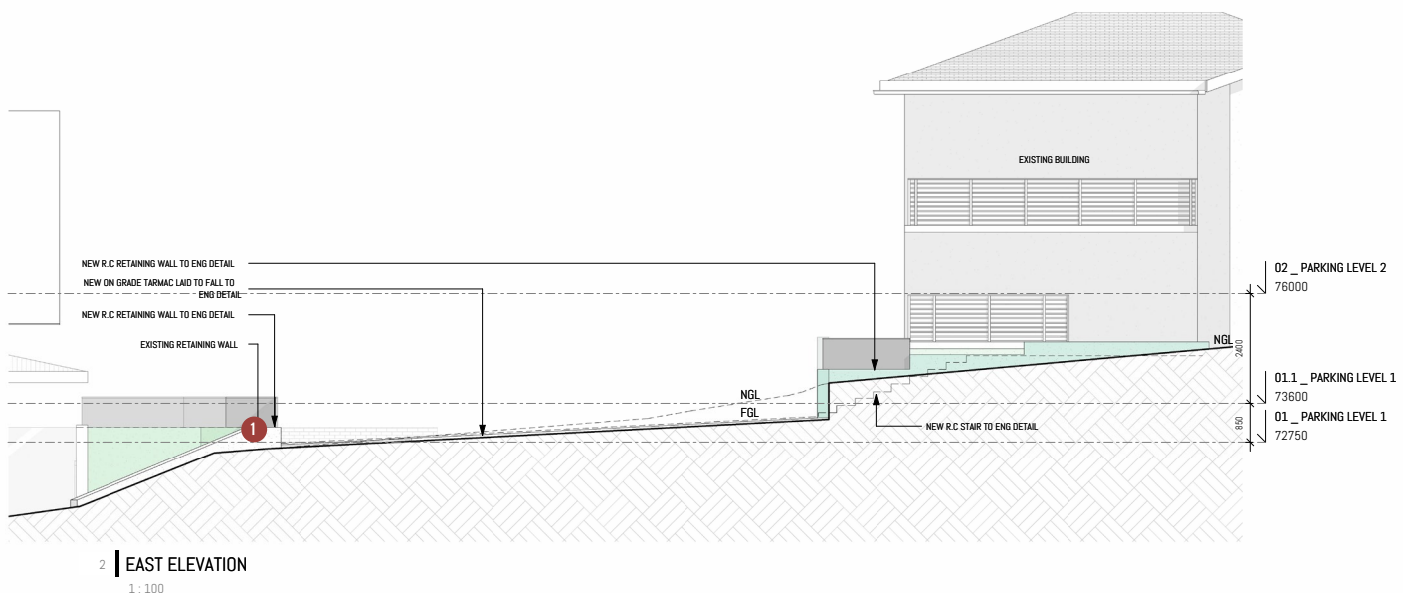





1. PROPOSED LINE OF NEW RETAINING WALL. RETAINING WALL AND BALUSTRADE TO BE VISUALLY NON-IMPEDING
2. PRECAST FENCE TO BE REMOVED
3. NEW TARMAC LEVEL TO BE TIED INTO EXISTING RETAINING WALL.
4. PLANTING TO RE-PLANTED AT PICKET FENCE LEVEL

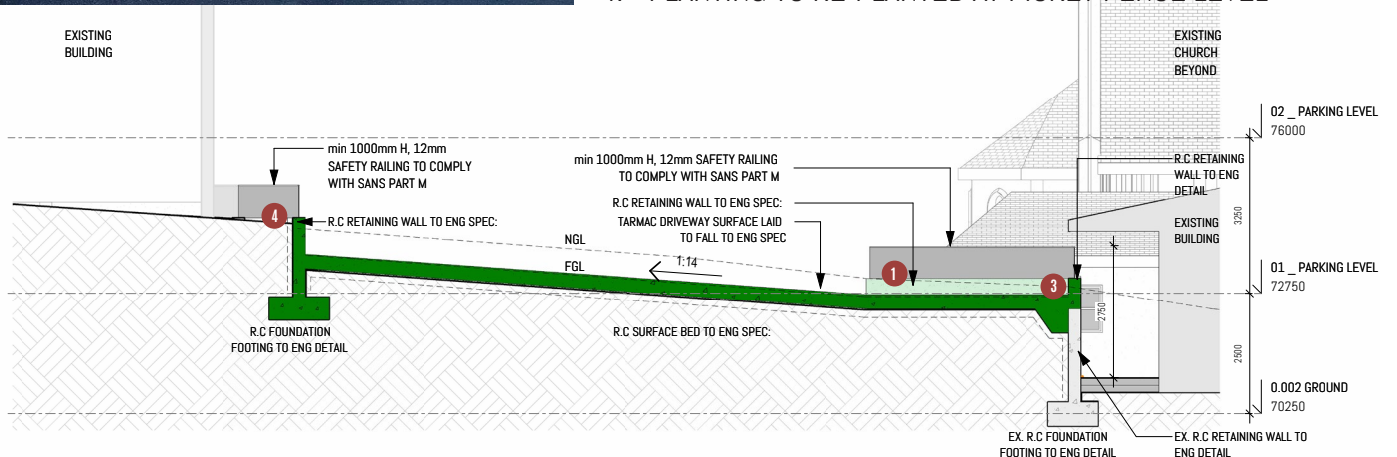

S-02 | SECTION 02  
1:100


CLIENT:  
INCITE CHURCH

PROJECT NAME:  
INCITE BALCONY

DATE:  
2023.05.15

STATUS:  
AMAFI APPLICATION

BOSHOFF ARCHITECTS

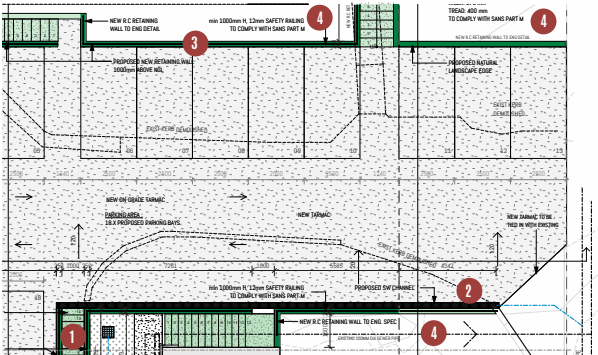

1. CURRENT STAIRS WIDTH NOT COMPLIANT TO SANS 10400 PART M
2. LINE OF NEW RETAINING WALL IMPROVING THE VISUAL ACCESSIBILITY TO THE BUILDINGS
3. LINE OF NEW RETAINING WALL NOT VISUALLY IMPEDING
4. PLANTING TO RE-PLANTED AT NEW LEVEL

