

32° 25'31,34"S 28° 02'39,69"E  
 LNJA035  
 MTN  
 SITE: T12904  
 SITE NAME: ZANGWA 1 DECT  
 ZANGWA TRADITIONAL COUNCIL  
 B. VUZU  
 071 946 9921

ZANGWA TRADITIONAL COUNCIL  
 B. VUZU  
 071 946 9921

Project Name: ZANGWA 1 DECT	Trf size - Existing: ____KVA
Eskom Project Number: (GTX Number)	New: 25KVA
Feeder Name and kV: Butterworth/Toleni 122kv	Line length - Upgrade : 0m
	New : 684,21m

Sheet length-MV 322.76  
 Sheet length-LV 000  
 Prog length-MV 322.76  
 Prog length-LV 000




Scale 1:2500	Sheet 1 of 2	Conductor: Fox	"C" value:1425
--------------	--------------	----------------	----------------

Butterworth/Toleni 1 22kv  
 Supply to LNJA035

FILENAME: ZANGWA DECT MTN.dgn  
 DATE: 28/01/2016  
 DRAWN BY: A. Schoeman  
 CHECKED BY: E vd Westhuizen (084 442 2262)

REV

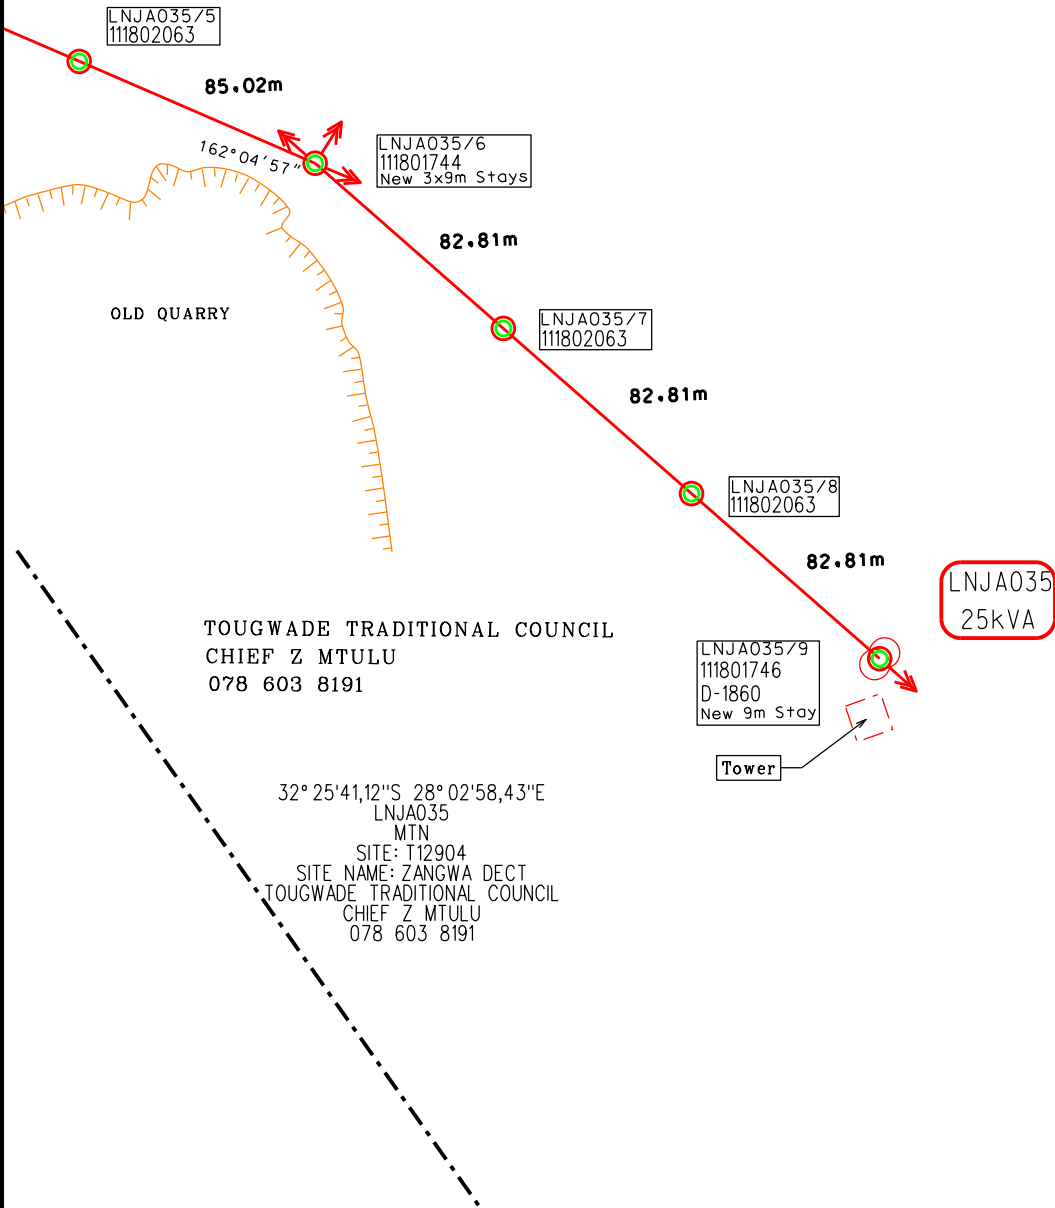

LNJA035/5  
111802063

85.02m

162°04'57"

LNJA035/6  
111801744  
New 3x9m Stays

82.81m

LNJA035/7  
111802063

82.81m

LNJA035/8  
111802063

82.81m

LNJA035  
25kVA

LNJA035/9  
111801746  
D-1860  
New 9m Stay

Tower

OLD QUARRY

TOUGWADE TRADITIONAL COUNCIL  
CHIEF Z MTULU  
078 603 8191

32° 25'41,12"S 28° 02'58,43"E  
LNJA035  
MTN  
SITE: T12904  
SITE NAME: ZANGWA DECT  
TOUGWADE TRADITIONAL COUNCIL  
CHIEF Z MTULU  
078 603 8191

Sheet length-MV 361.45  
Sheet length-LV 000  
Prog length-MV 684,21  
Prog length-LV 000



Scale 1:2500

Sheet 2 of 2

Conductor: Fox

"C" value:1425

Butterworth/Toleni 1 22kv

Supply to LNJA035

FILENAME: ZANGWA DECT MTN.dgn  
DATE: 28/01/2016  
DRAWN BY: A. Schoeman  
CHECKED BY: E vd Westhuizen (084 442 2262)

REV