


Reference	CAD-Line Survey-LOU
Effective Date	15/10/2015
Revision	

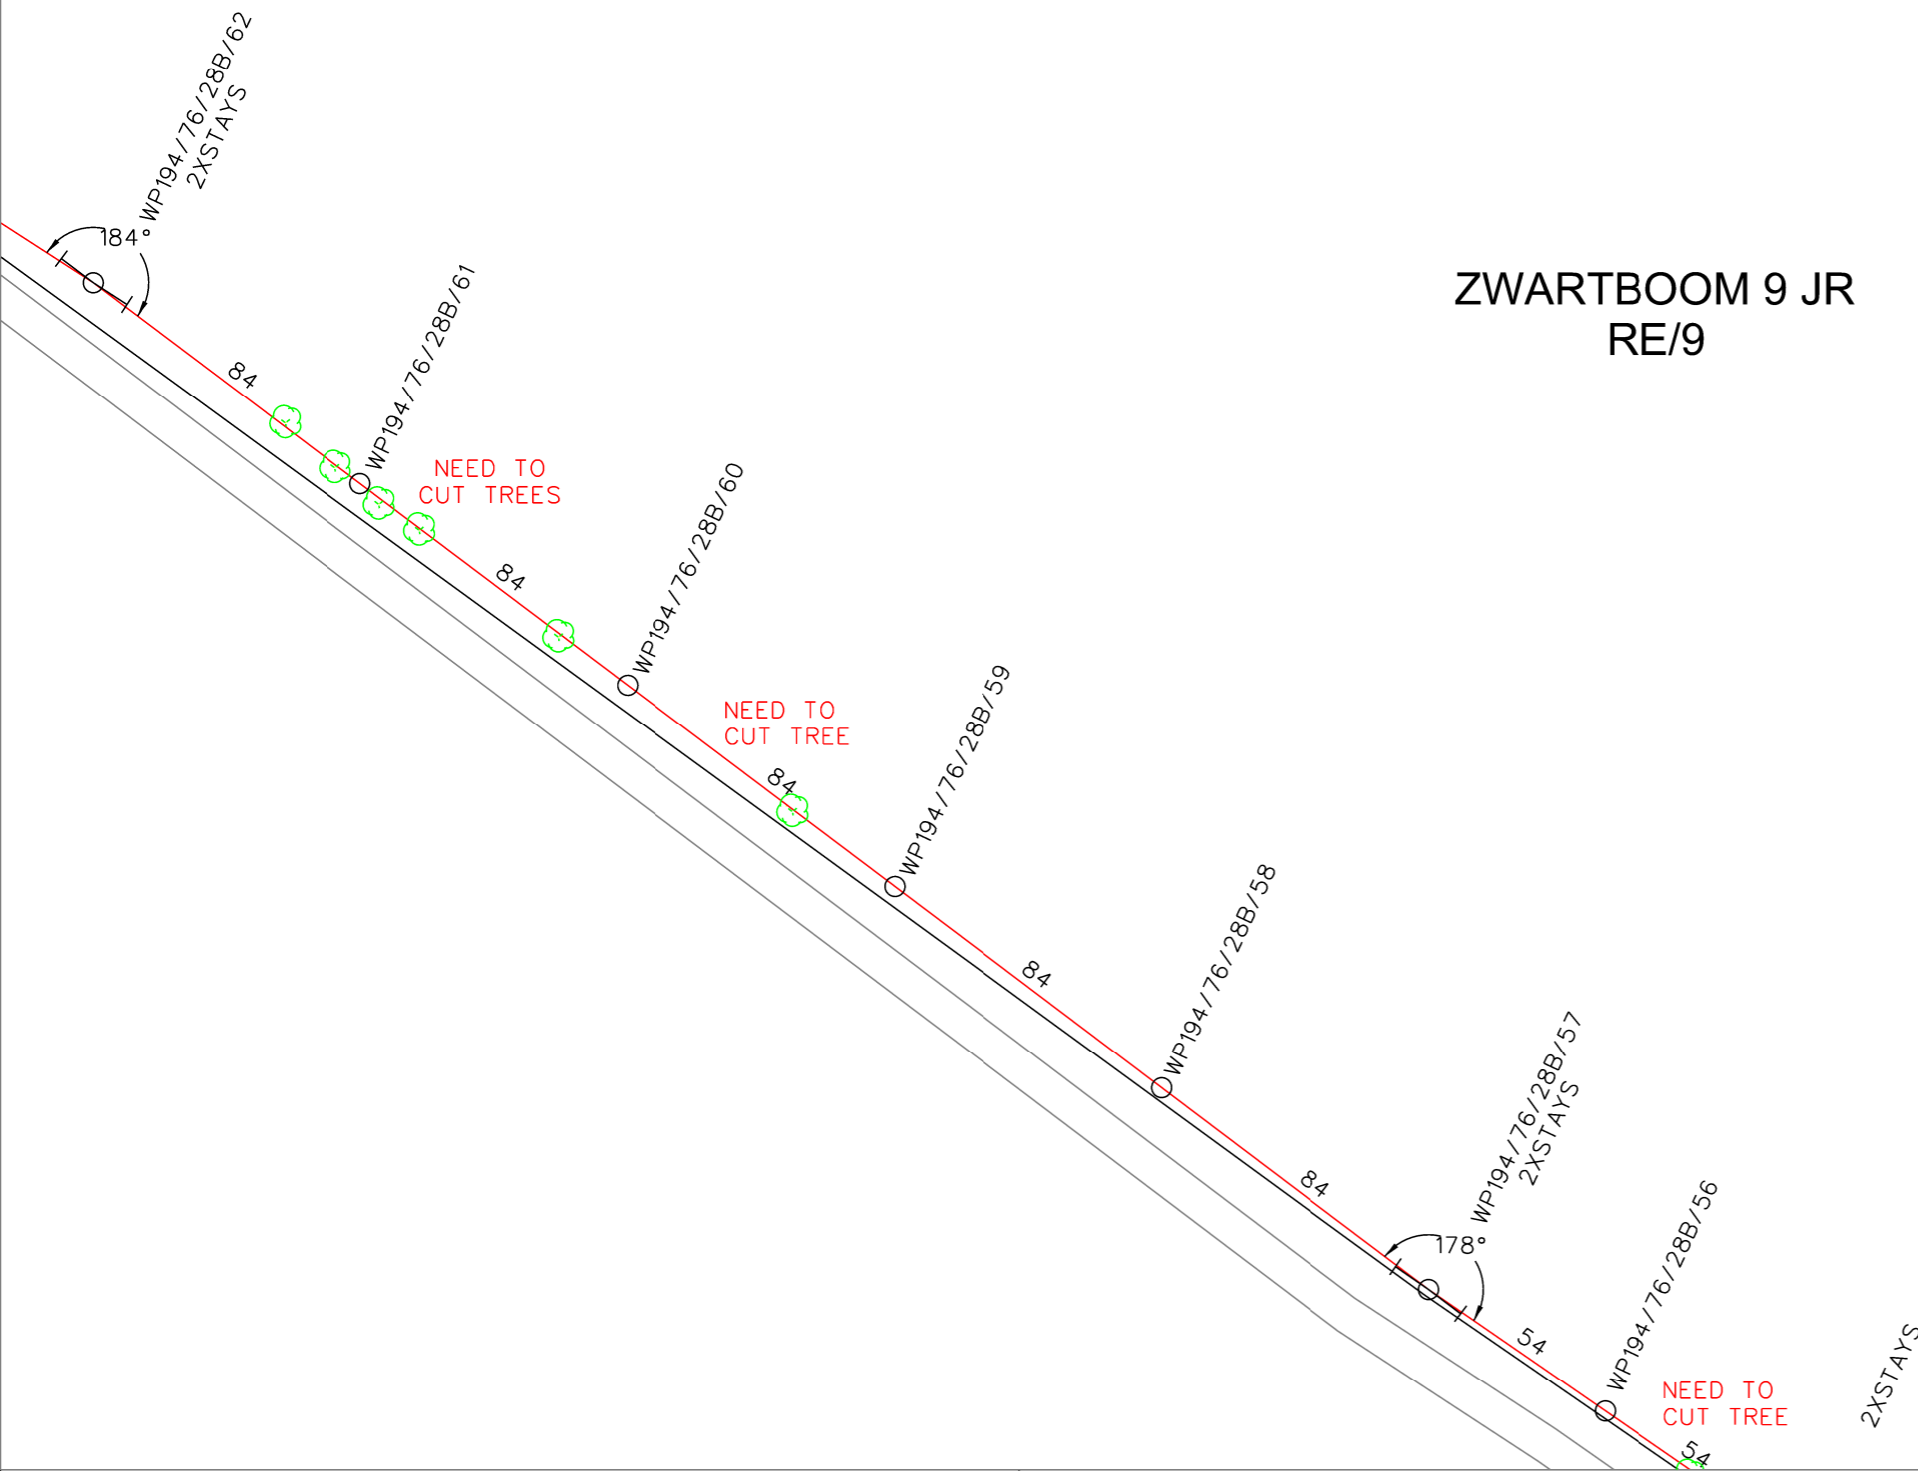

	3	
	2	
	1	
Andre	0	27/06/2022
<i>SURVEYOR</i>	<i>REV</i>	<i>SURVEY DATE</i>

LEGEND	
---	EXISTING MV
—	NEW MV
---	EXISTING LV
—	NEW LV
⊗	TREES/BUSH
==	TAR ROAD

<b>FEEDER:</b>	WARMBRON-PIENAARS 22KV ZWARTKLOOF-MABUA 22KV
<b>PROJECT NO:</b>	-
<b>CONDUCTOR:</b>	
<b>LENGTH OF LINE:</b>	6018m
<b>SURVEYOR:</b>	Andre
<b>DRAUGHTSPERSON:</b>	Andre

<b>CUSTOMER:</b>	ESKOM LIMPOPO ZM-WP INTERCONNECTOR
<b>PROPERTY:</b>	VOORUITZICHT 7 JR PORTION 1 ZWARTBOOM 9 JR REMAINDER DOORNDRAAI 12 JR REMAINDER
<b>CONTACT DETAILS</b>	[+27 79 877 9557]
<b>SCALE:</b>	[1:3000]
<b>PAGE:</b>	[2] of [11]

THIS DRAWING IS THE PROPERTY OF ESKOM  
Disclaimer: Eskom is not responsible for any errors displayed on this drawing