


Reference	CAD-Line Survey-LOU
Effective Date	15/10/2015
Revision	

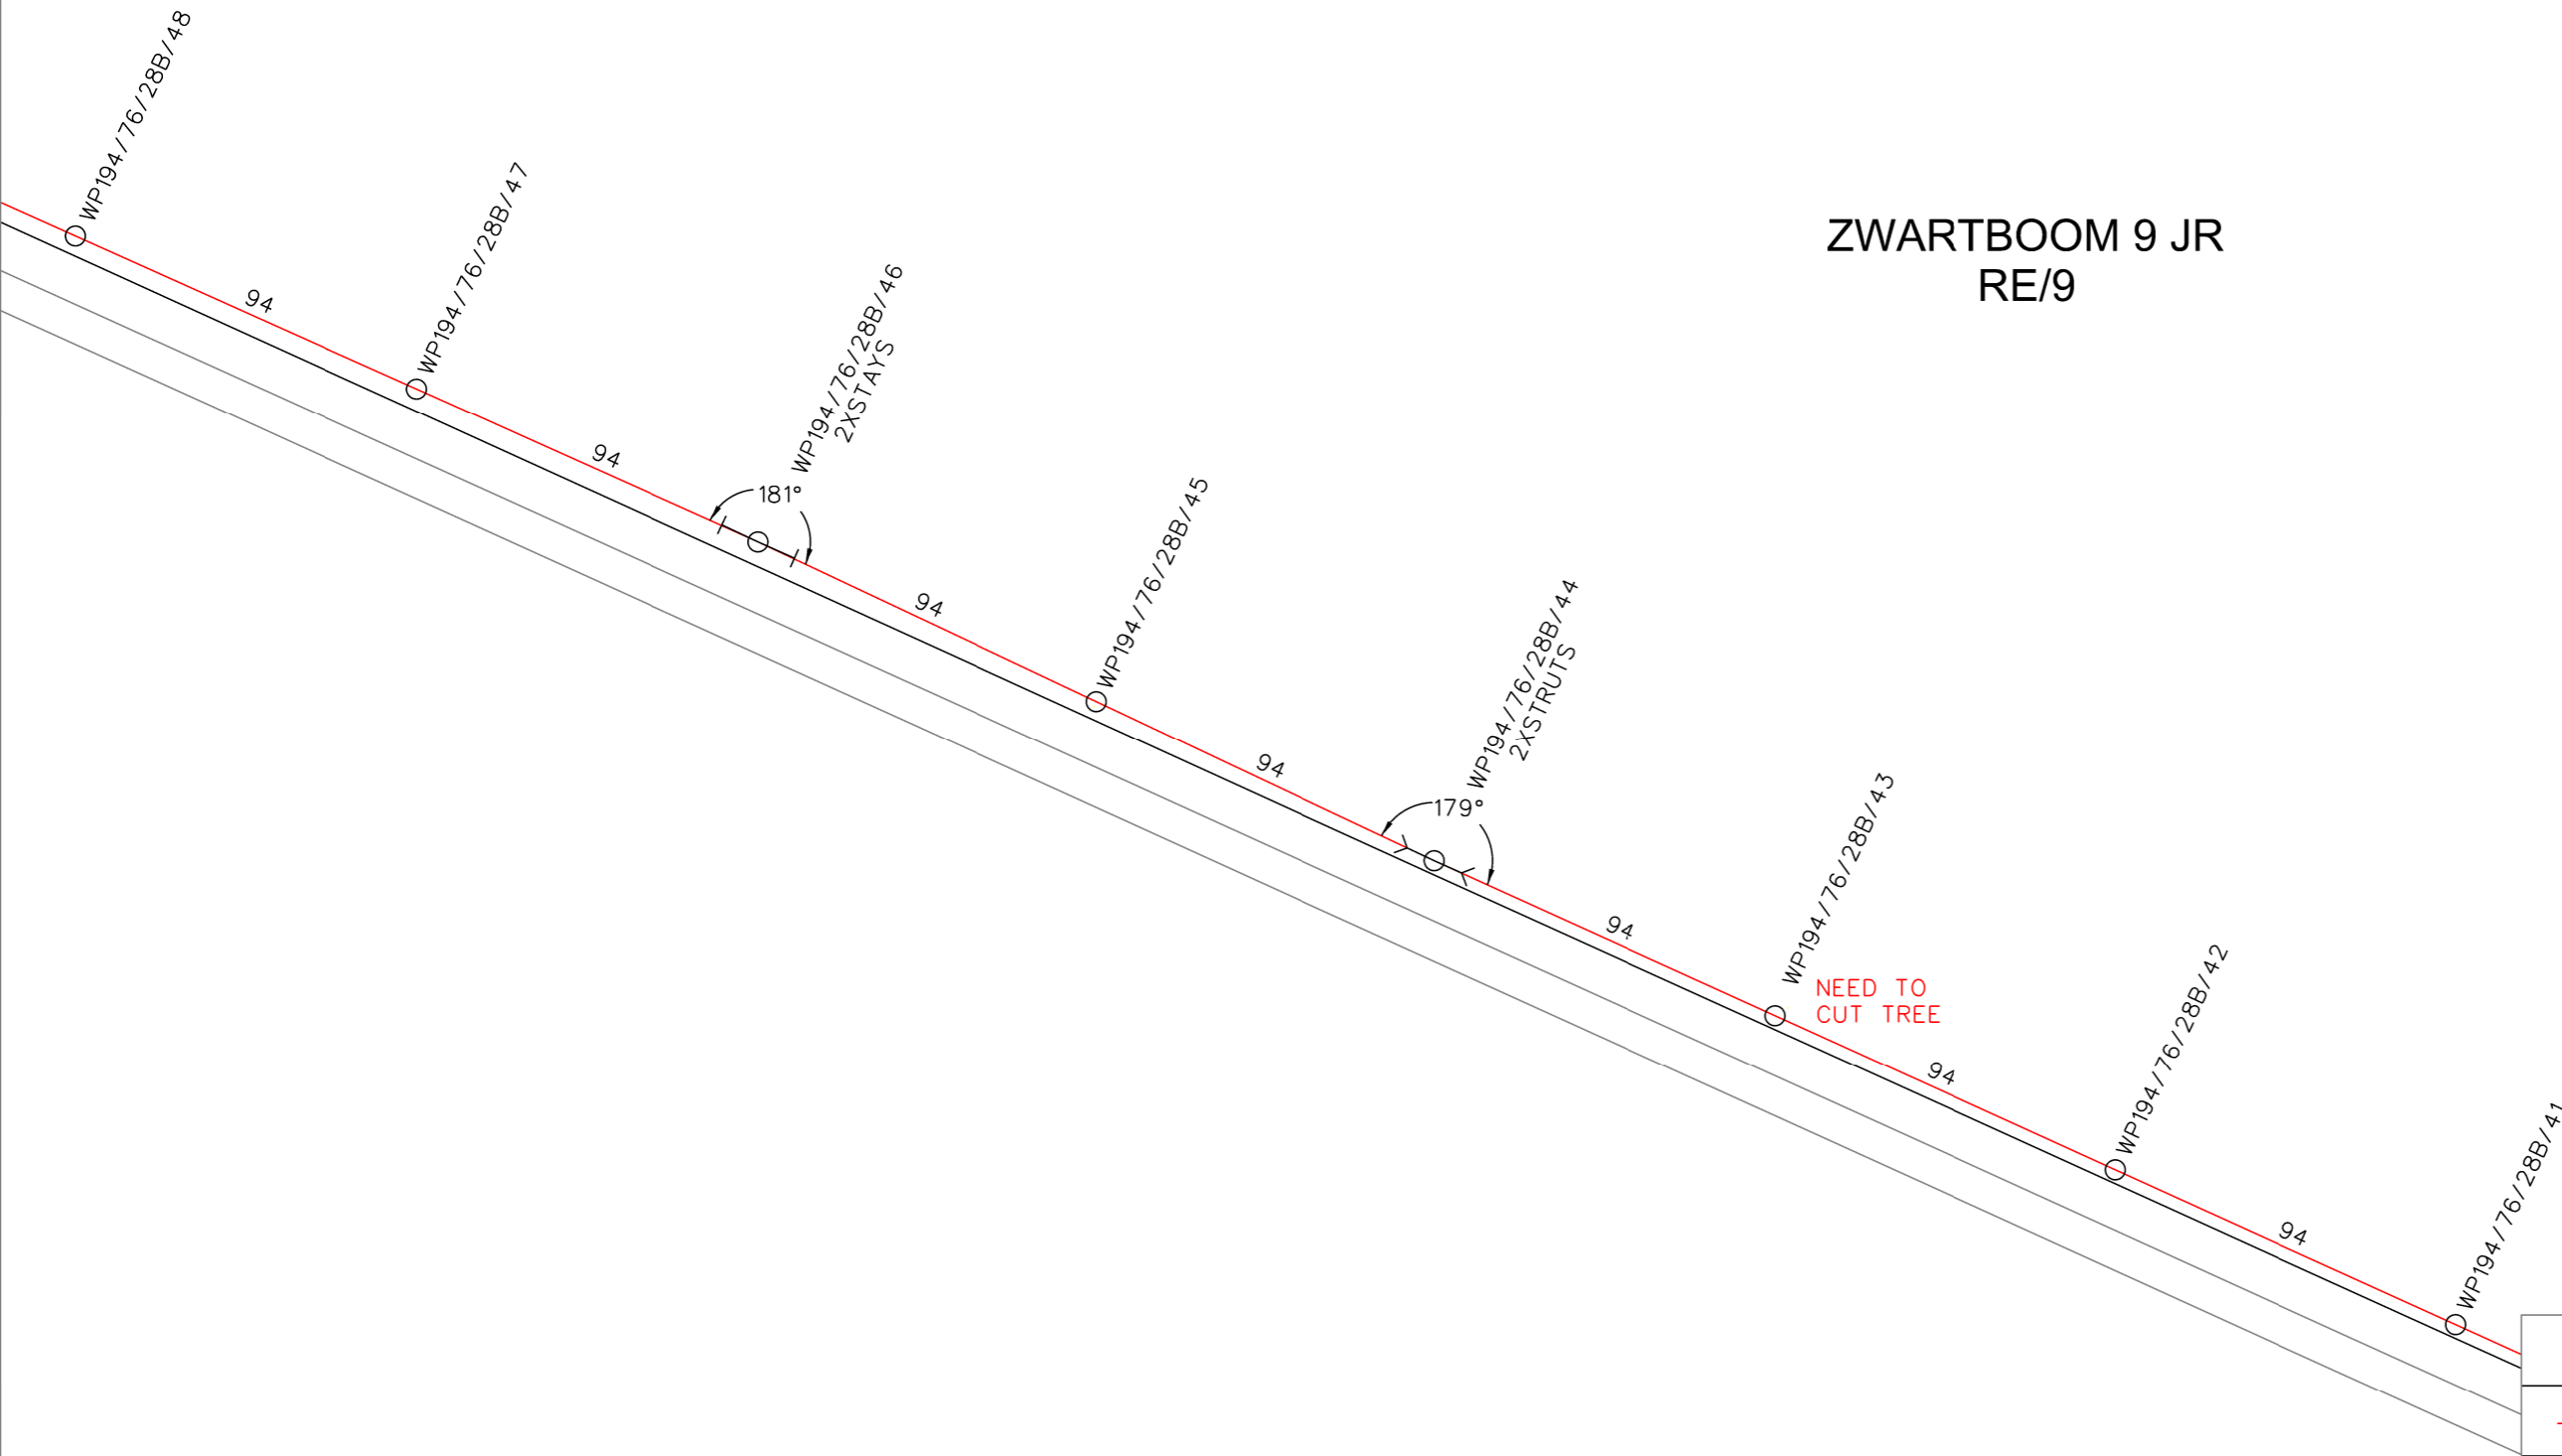

ZWARTBOOM 9 JR  
RE/9

	3	
	2	
	1	
Andre	0	27/06/2022
<b>SURVEYOR</b>	<b>REV</b>	<b>SURVEY DATE</b>

**LEGEND**

- EXISTING MV
- NEW MV
- EXISTING LV
- NEW LV
- TREES/BUSH
- TAR ROAD

<b>FEEDER:</b>	WARMBRON-PIENAARS 22KV ZWARTKLOOF-MABUA 22KV
<b>PROJECT NO:</b>	-
<b>CONDUCTOR:</b>	
<b>LENGTH OF LINE:</b>	6018m
<b>SURVEYOR:</b>	Andre
<b>DRAUGHTSPERSON:</b>	Andre

<b>CUSTOMER:</b>	ESKOM LIMPOPO ZM-WP INTERCONNECTOR
<b>PROPERTY:</b>	VOORUITZICHT 7 JR PORTION 1 ZWARTBOOM 9 JR REMAINDER DOORNDRAAI 12 JR REMAINDER
<b>CONTACT DETAILS</b>	[+27 79 877 9557]
<b>SCALE:</b>	[1:3000]
<b>PAGE:</b>	[4] of [11]



THIS DRAWING IS THE  
PROPERTY OF ESKOM  
Disclaimer: Eskom is not  
responsible for any errors  
displayed on this drawing