


| | |
|----------------|---------------------|
| Reference | CAD-Line Survey-LOU |
| Effective Date | 15/10/2015 |
| Revision | |

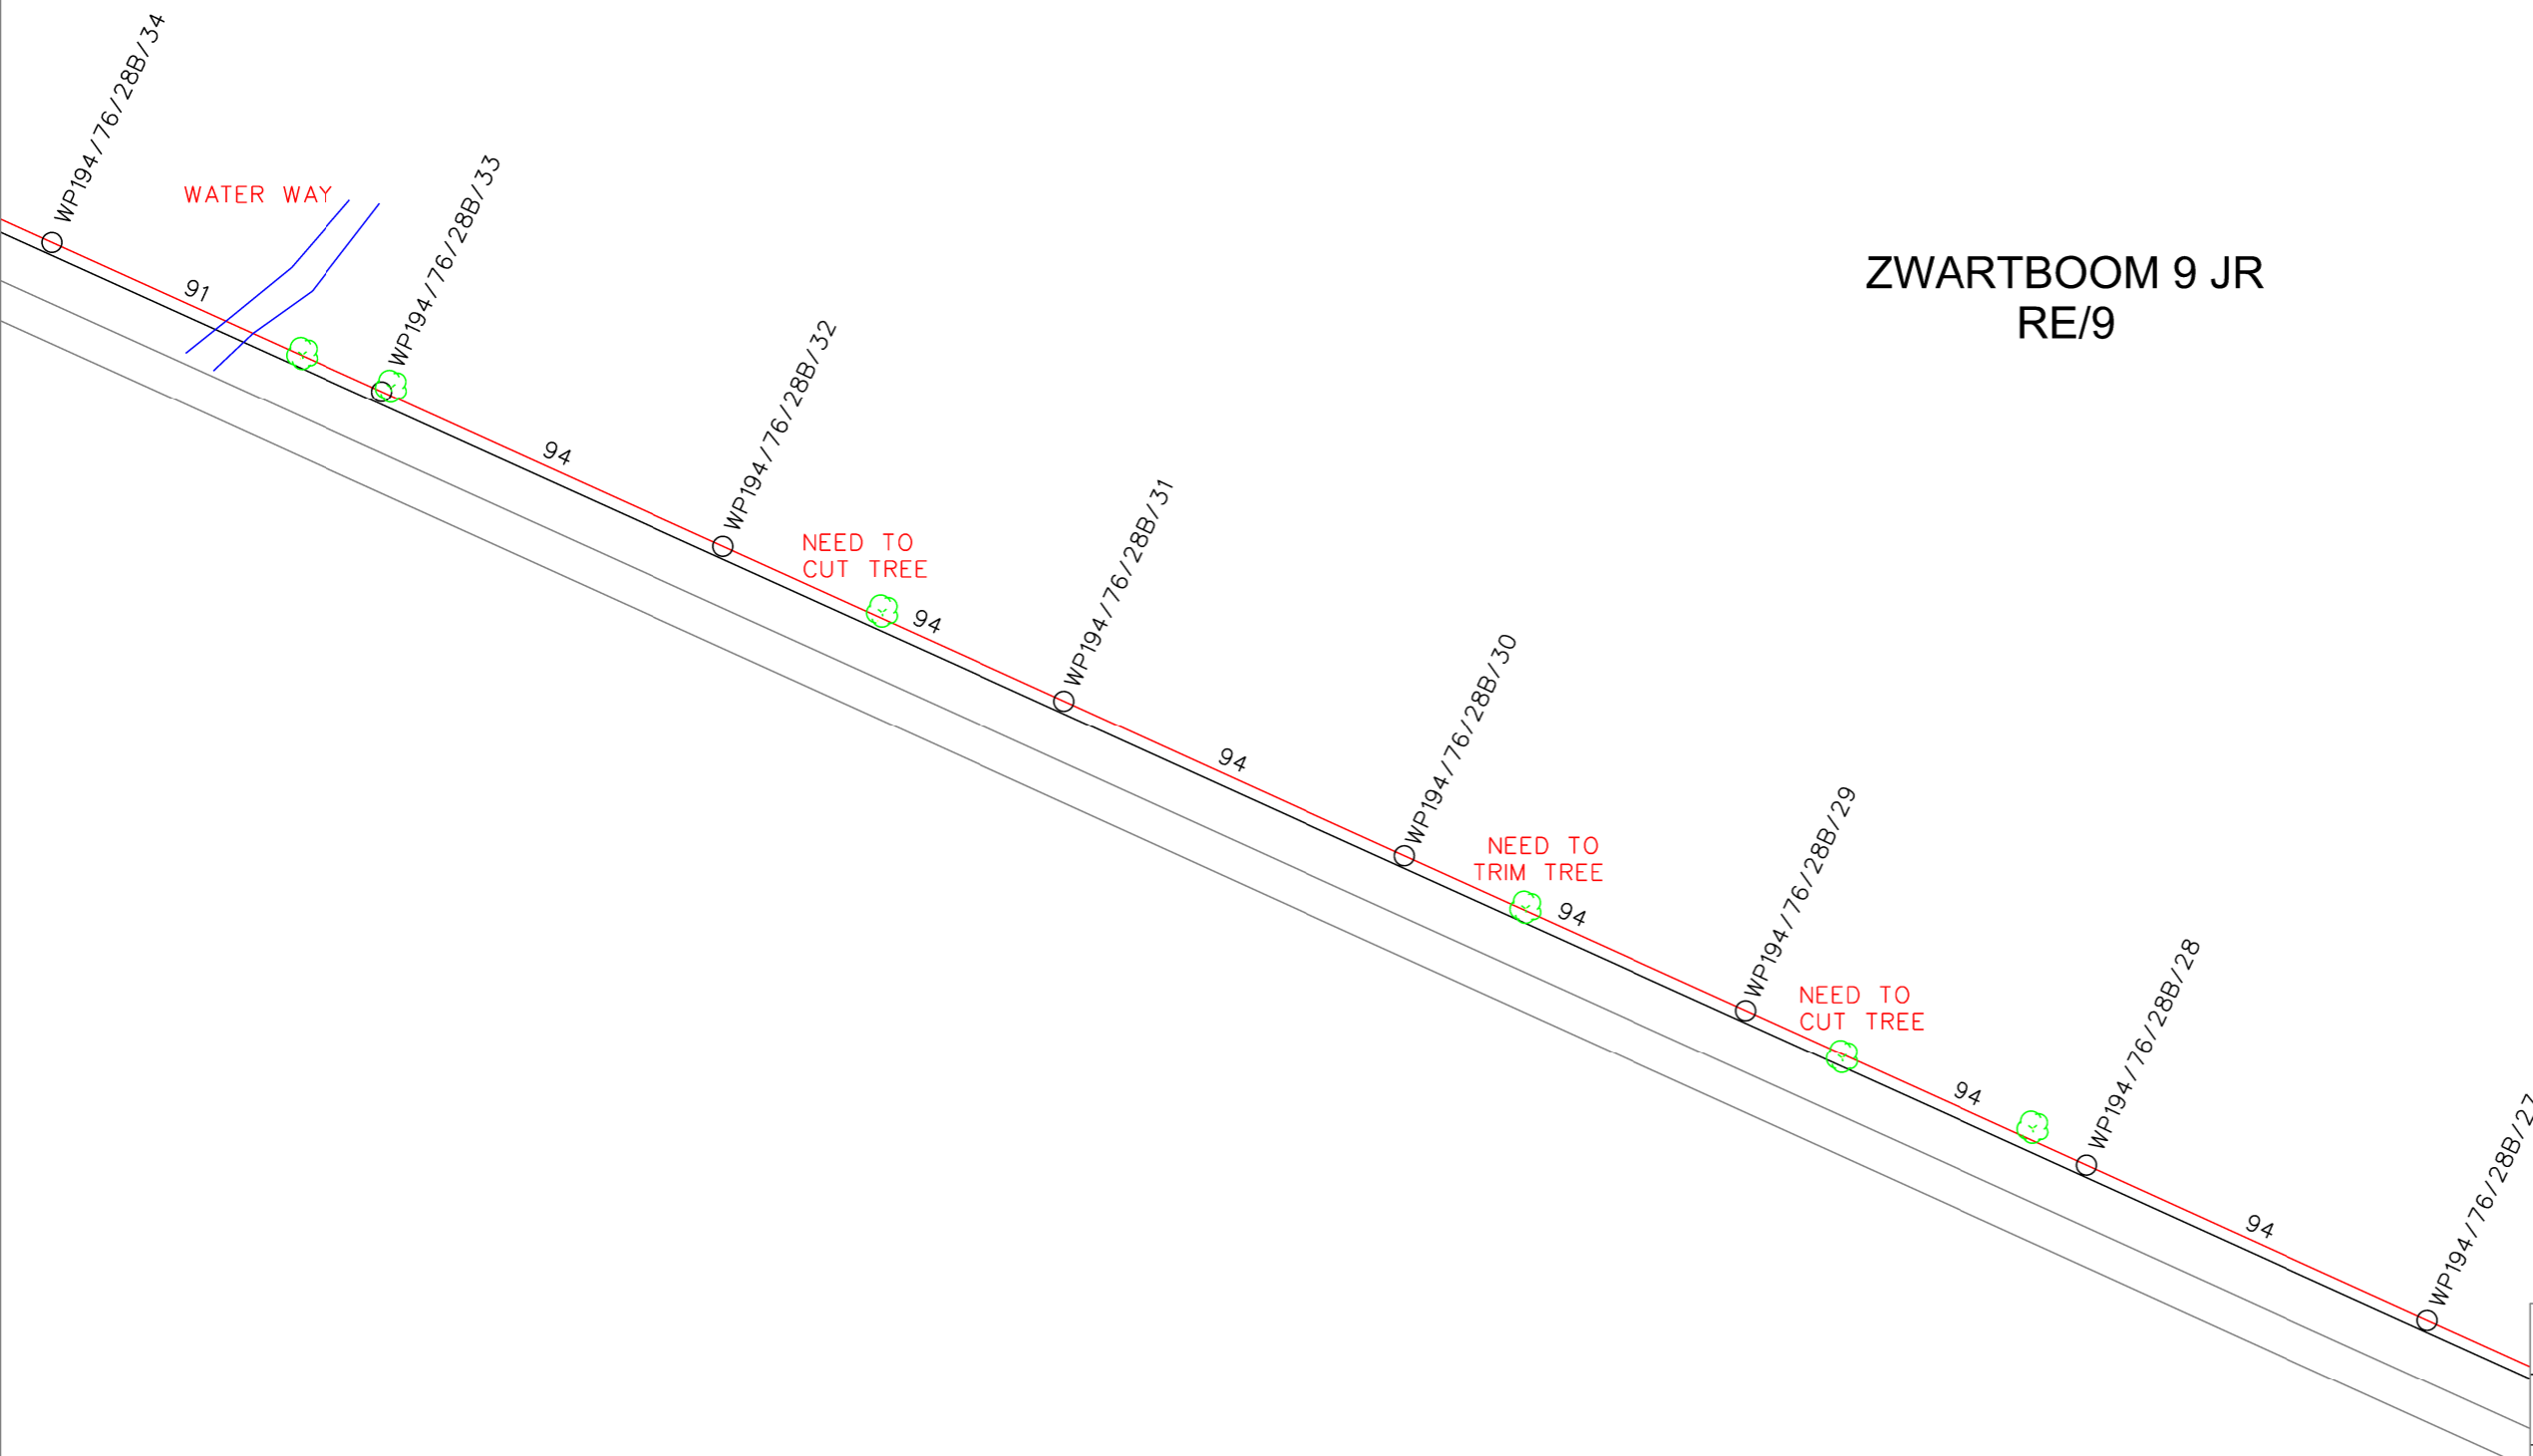

| | | |
|-----------------|------------|--------------------|
| | 3 | |
| | 2 | |
| | 1 | |
| Andre | 0 | 27/06/2022 |
| <i>SURVEYOR</i> | <i>REV</i> | <i>SURVEY DATE</i> |

| LEGEND | |
|--------|-------------|
| | EXISTING MV |
| | NEW MV |
| | EXISTING LV |
| | NEW LV |
| | TREES/BUSH |
| | TAR ROAD |

| | |
|------------------------|---|
| FEEDER: | WARMBRON-PIENAARS 22kV ZWARTKLOOF-MABUA 22KV |
| PROJECT NO: | - |
| CONDUCTOR: | |
| LENGTH OF LINE: | 6018m |
| SURVEYOR: | Andre |
| DRAUGHTSPERSON: | Andre |

| | |
|------------------------|---|
| CUSTOMER: | ESKOM LIMPOPO ZM-WP INTERCONNECTOR |
| PROPERTY: | VOORUITZICHT 7 JR PORTION 1 ZWARTBOOM 9 JR REMAINDER DOORNDRAAI 12 JR REMAINDER |
| CONTACT DETAILS | [+27 79 877 9557] |
| SCALE: | [1:3000] |
| PAGE: | [6] of [11] |

THIS DRAWING IS THE PROPERTY OF ESKOM
Disclaimer: Eskom is not responsible for any errors displayed on this drawing