


Reference	CAD-Line Survey-LOU
Effective Date	15/10/2015
Revision	

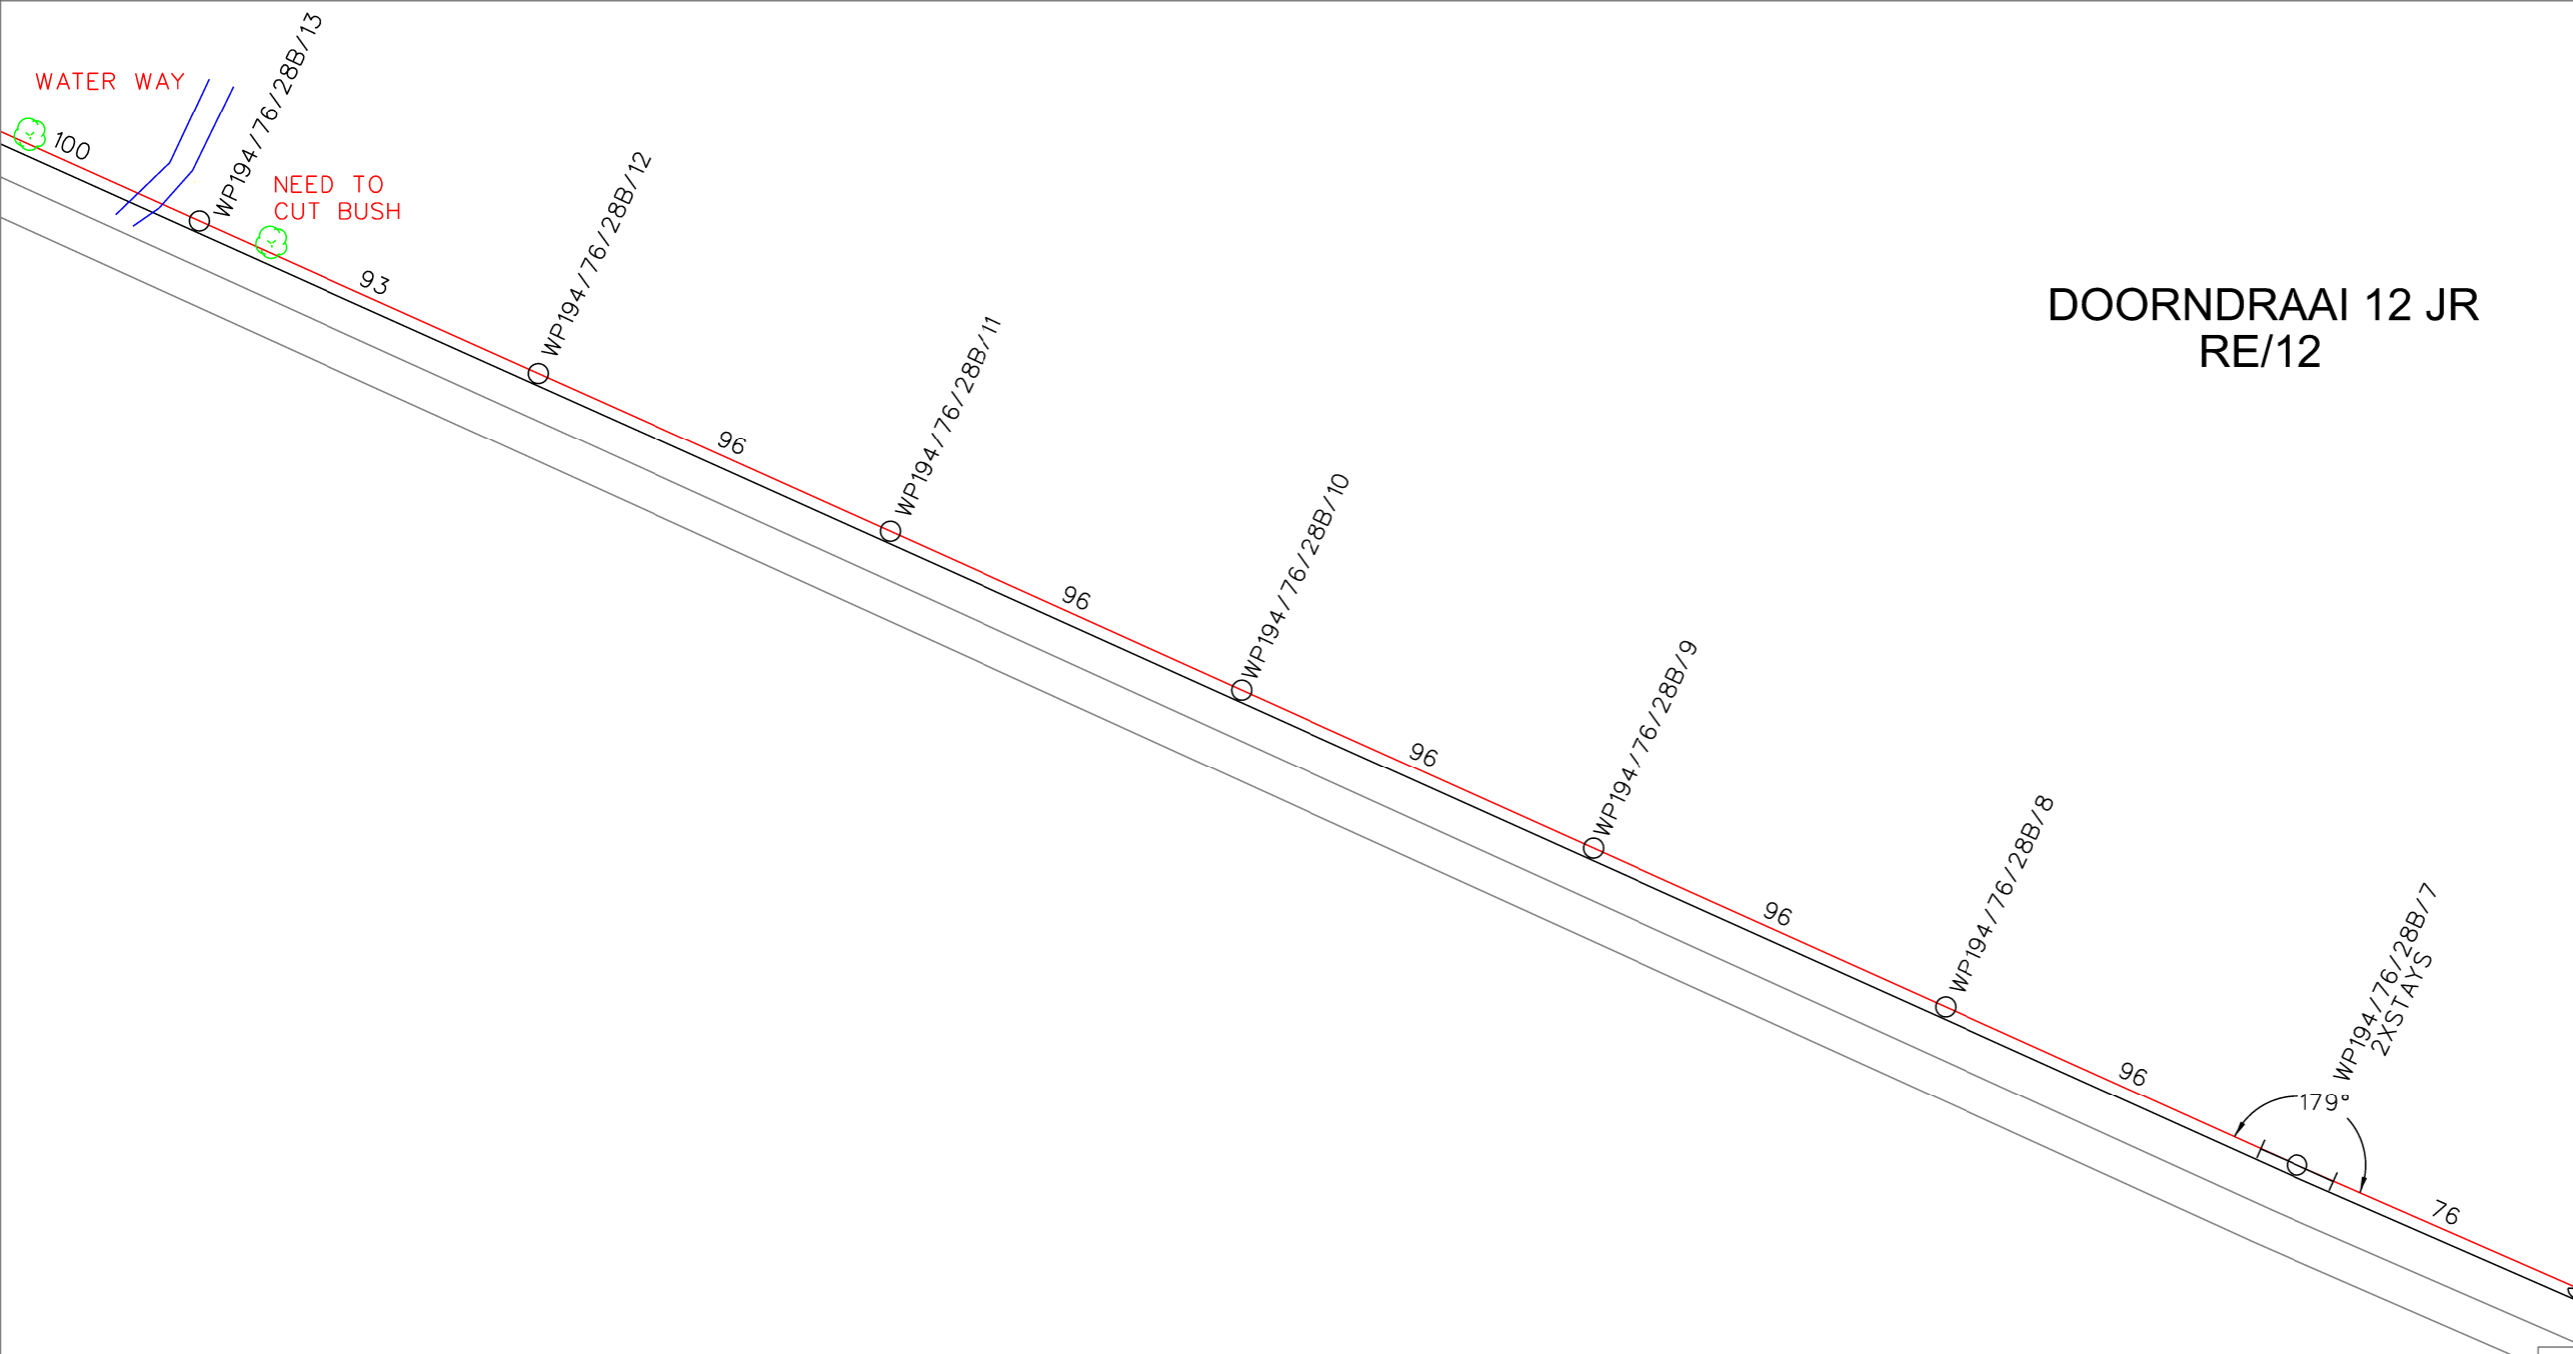

DOORNDRAAI 12 JR
RE/12

	3	
	2	
	1	
Andre	0	27/06/2022
SURVEYOR	REV	SURVEY DATE

LEGEND

- EXISTING MV
- NEW MV
- EXISTING LV
- NEW LV
- TREES/BUSH
- TAR ROAD

FEEDER:	WARMBRON-PIENAARS 22KV ZWARTKLOOF-MABUA 22KV
PROJECT NO:	-
CONDUCTOR:	
LENGTH OF LINE:	6018m
SURVEYOR:	Andre
DRAUGHTSPERSON:	Andre

CUSTOMER:	ESKOM LIMPOPO ZM-WP INTERCONNECTOR
PROPERTY:	VOORUITZICHT 7 JR PORTION 1 ZWARTBOOM 9 JR REMAINDER DOORNDRAAI 12 JR REMAINDER
CONTACT DETAILS	[+27 79 877 9557]
SCALE:	[1:3000]
PAGE:	[9] of [11]



THIS DRAWING IS THE PROPERTY OF ESKOM
Disclaimer: Eskom is not responsible for any errors displayed on this drawing