


Zonnebloem Switching Station and Power Lines, Mpumalanga Province

Layout Map

Legend

- Existing power line
- Study Area
- Project Site
- Farm Portion
- Layout Plan:**
 - Access road Alternative A
 - Access road alternative B
 - Proposed 132kV loop-in loop-out Power Lines
 - Proposed 132/22kV Switching Station
 - Communication Tower

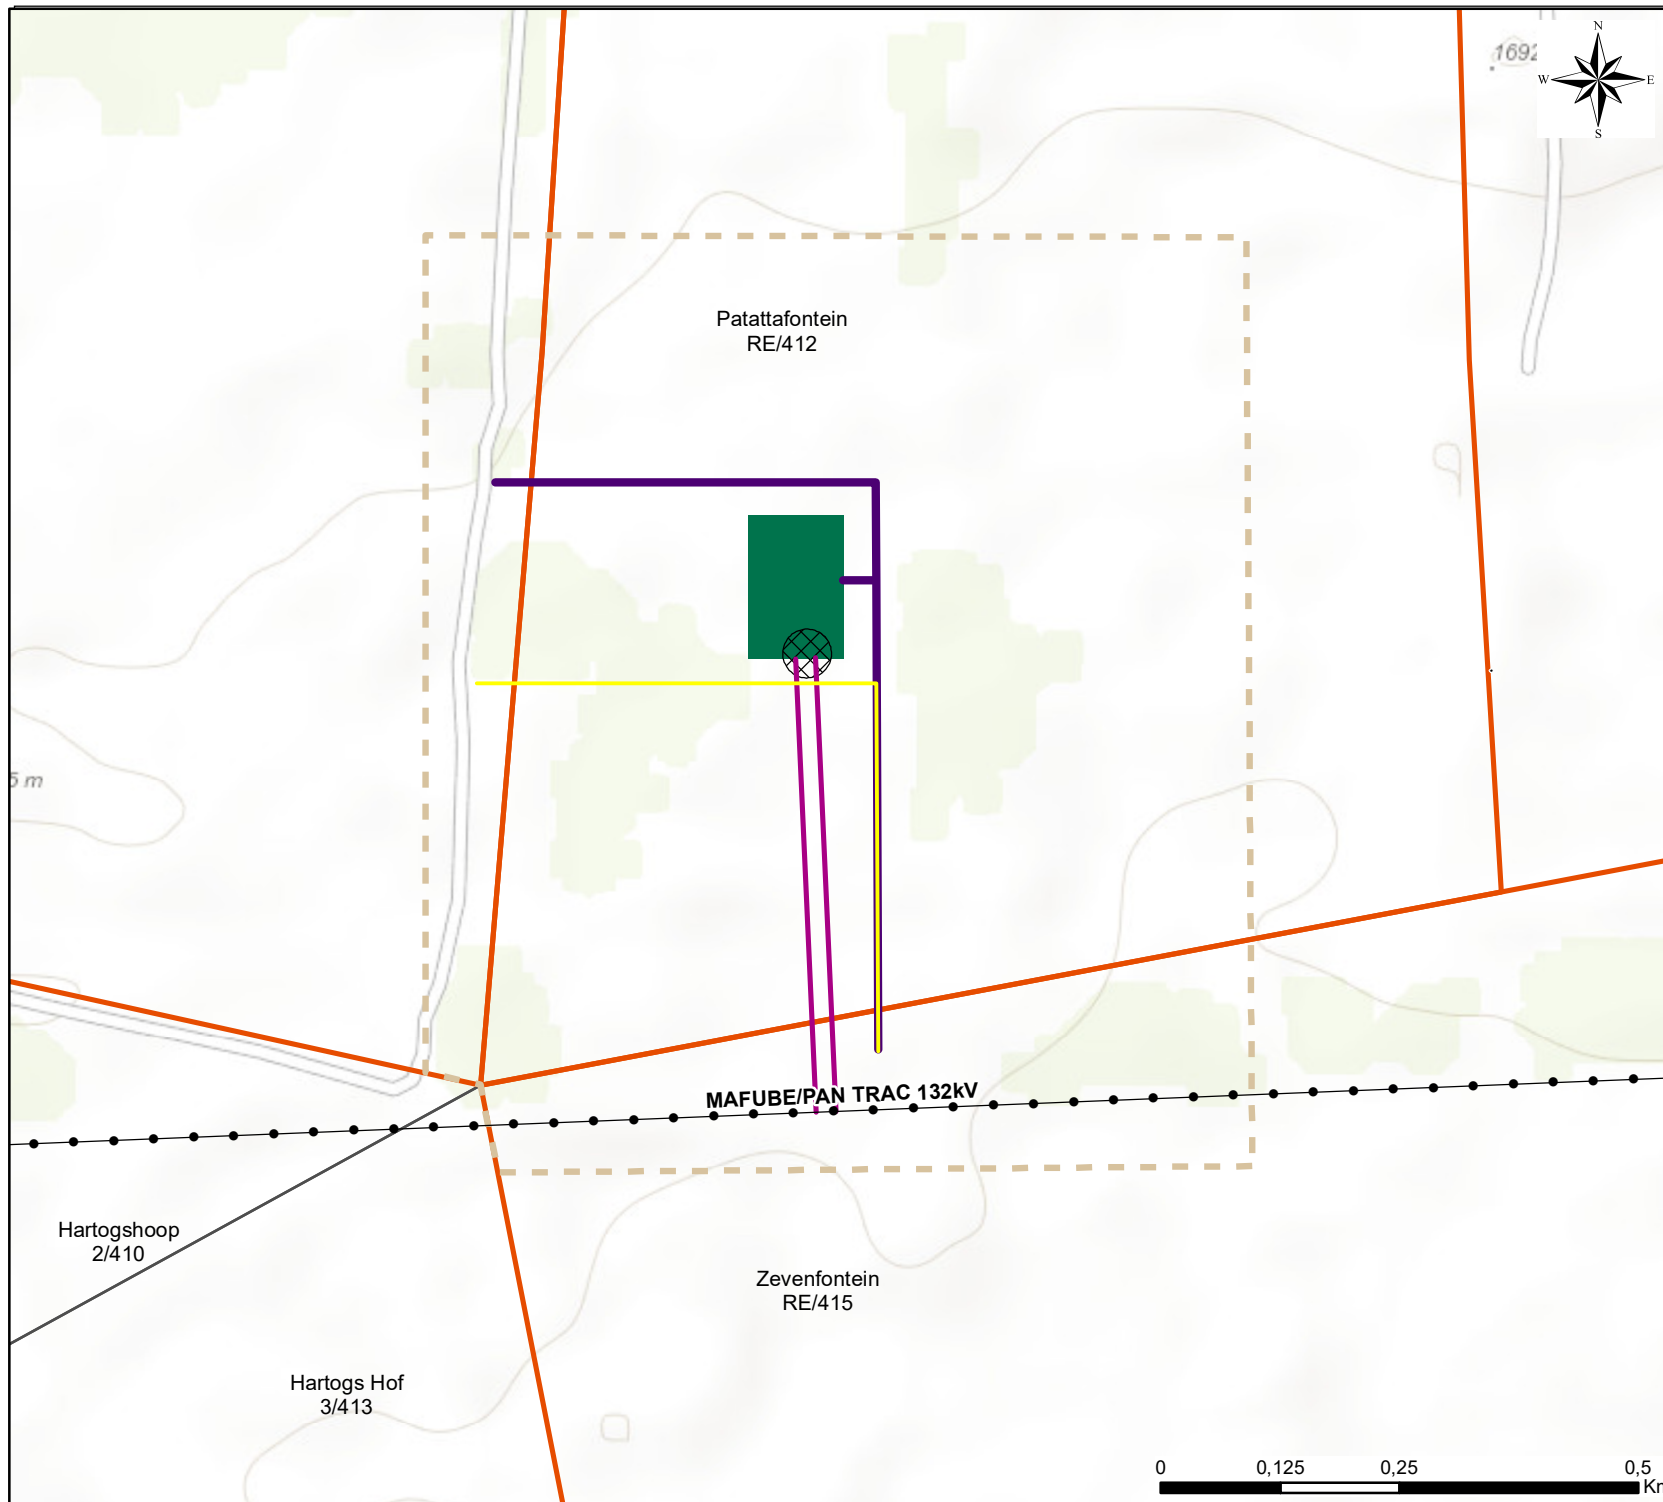

savannah
environmental

Scale: 1:7 917
Projection: LQ29 WGS_1984
Map: Zonnebloem_LayoutMap 09.03.2018

