


ME SIKHAKANE SCHEME OF 11
 079 9550898
 KWAMPHUMELA AREA
 7 x 20AMP PREPAID SUPPLIES

JOUBERTSVLEINB28

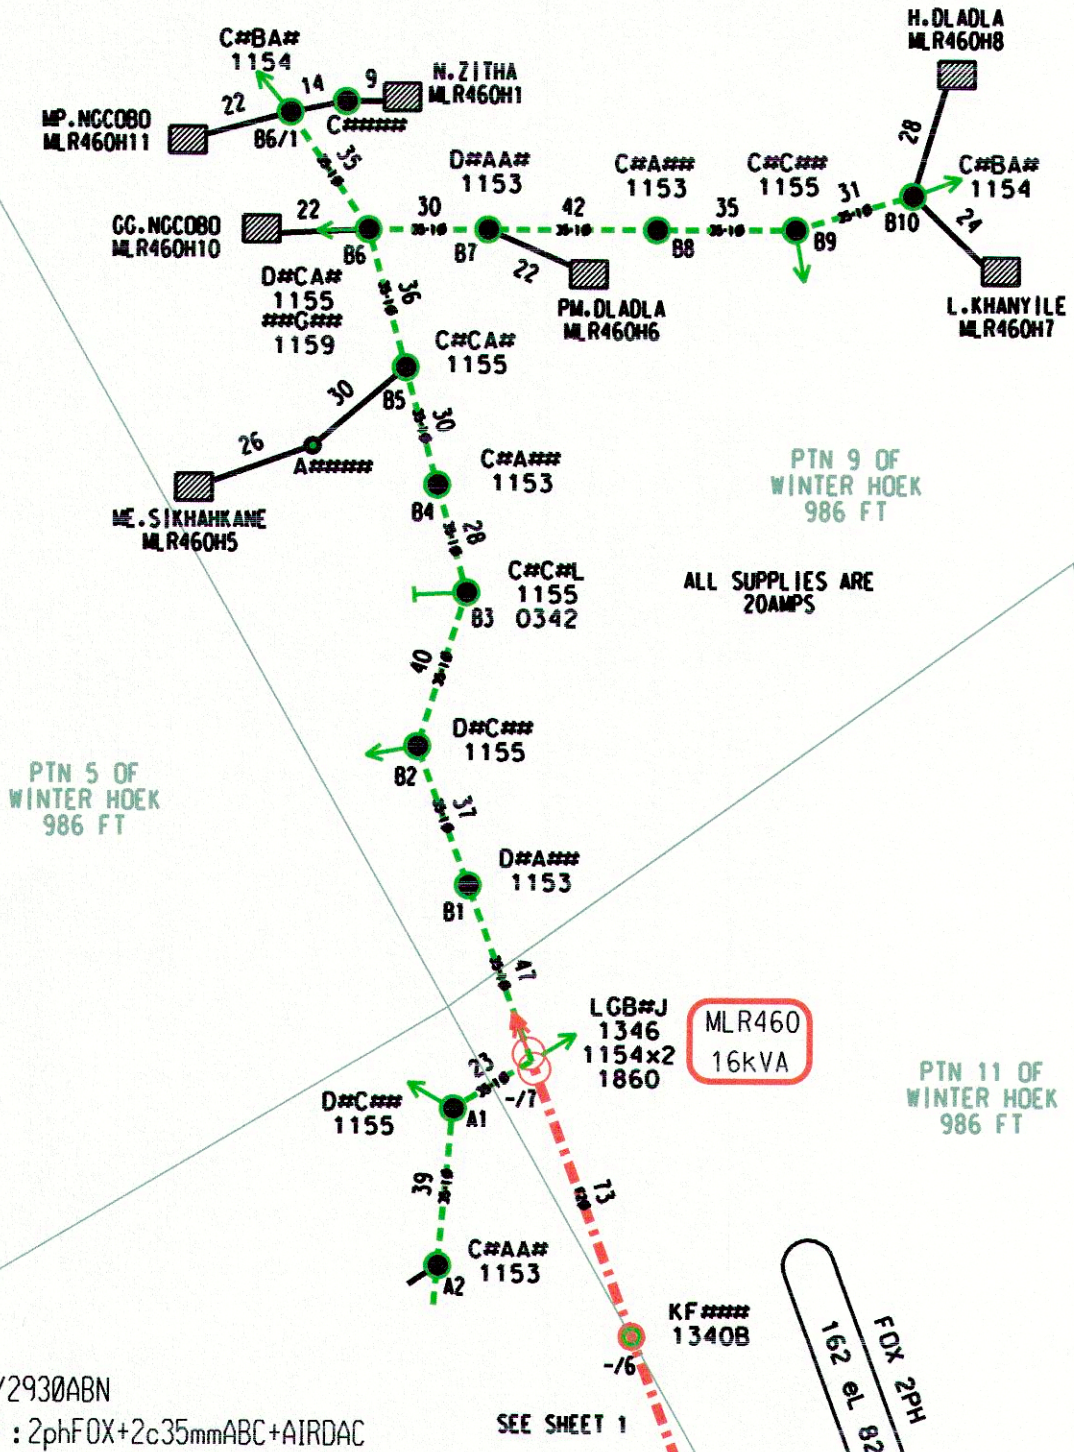

PTN 5 OF
 WINTER HOEK
 986 FT

PTN 9 OF
 WINTER HOEK
 986 FT

ALL SUPPLIES ARE
 20AMPS

PTN 11 OF
 WINTER HOEK
 986 FT

MLR460
 16kVA

FOX 2PH
 162 al 82

S-WN : 371/2930ABN
 CONDUCTOR : 2phFOX+2c35mmABC+AIRDAC
 LINE LENGTH : 0,440km+0,831km+0,310km
 SHEET LENGTH : 723m
 SHEET 2 / 2
 SCALE 1 : 2000

SEE SHEET 1

SURVEYOR : S Gabela

 	DRAWN GETEKEN	Dns	CHKD NAGES	SWANLELE ALONGENE	AUTH MAS	REV	DATE DATUM	29/08/14
	MOOI RIVER RURAL 22kV SUPPLY TO : ME SIKHAKANE SCHEME - MLR460H1-11						D SG/1081	
							K2 : N112893181B	GPS : N112893181B