




Hotel Accommodation and cottage
1:100

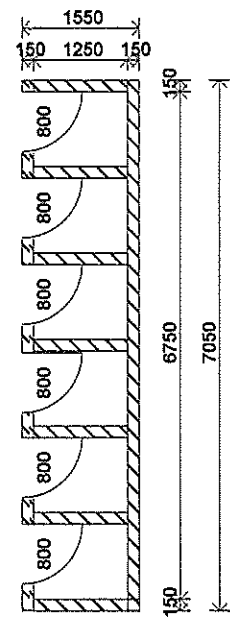


Public Toilets
1:100

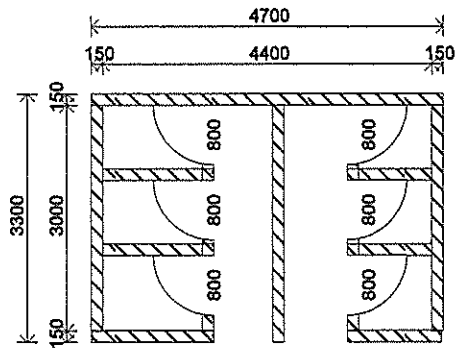


Staff Toilets
1:100

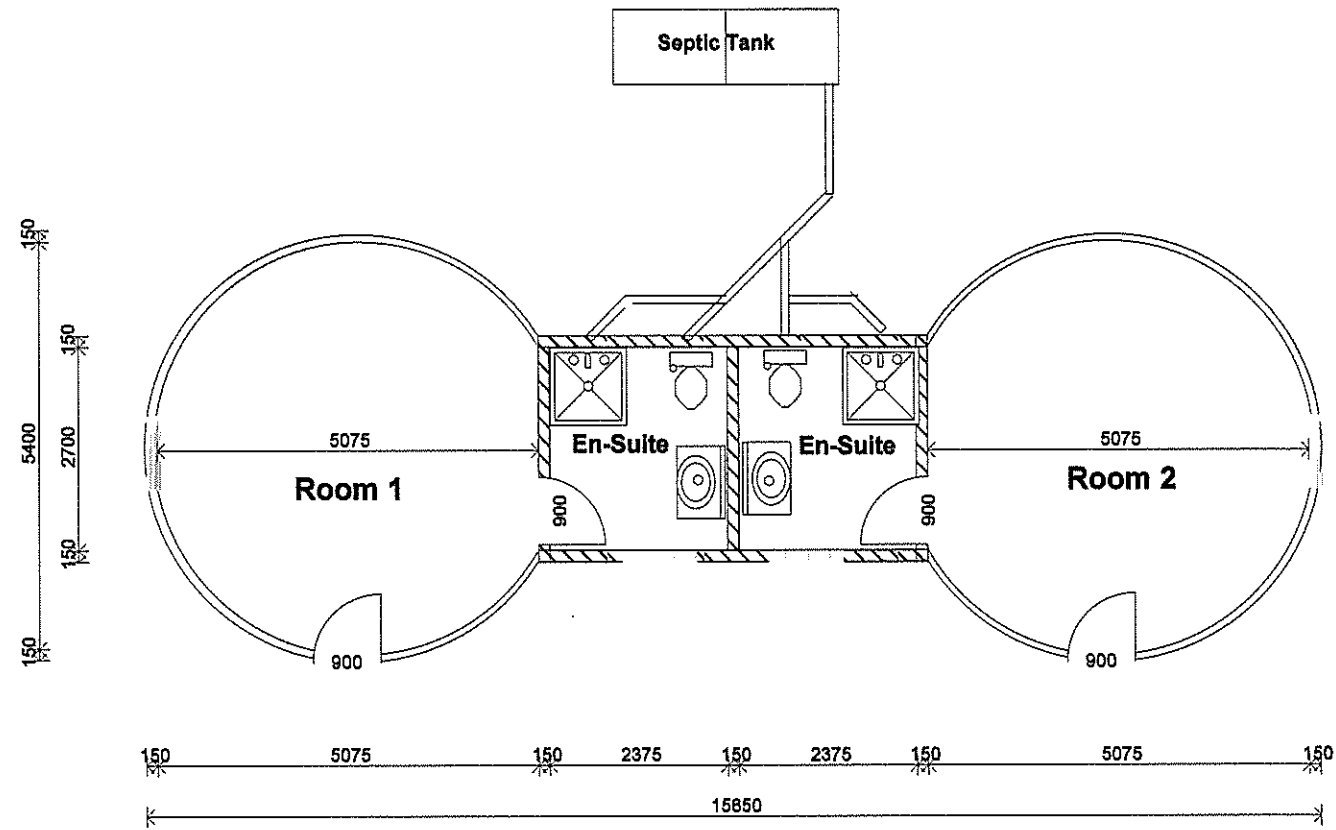

Floor plan Hotel accomadation
1:100

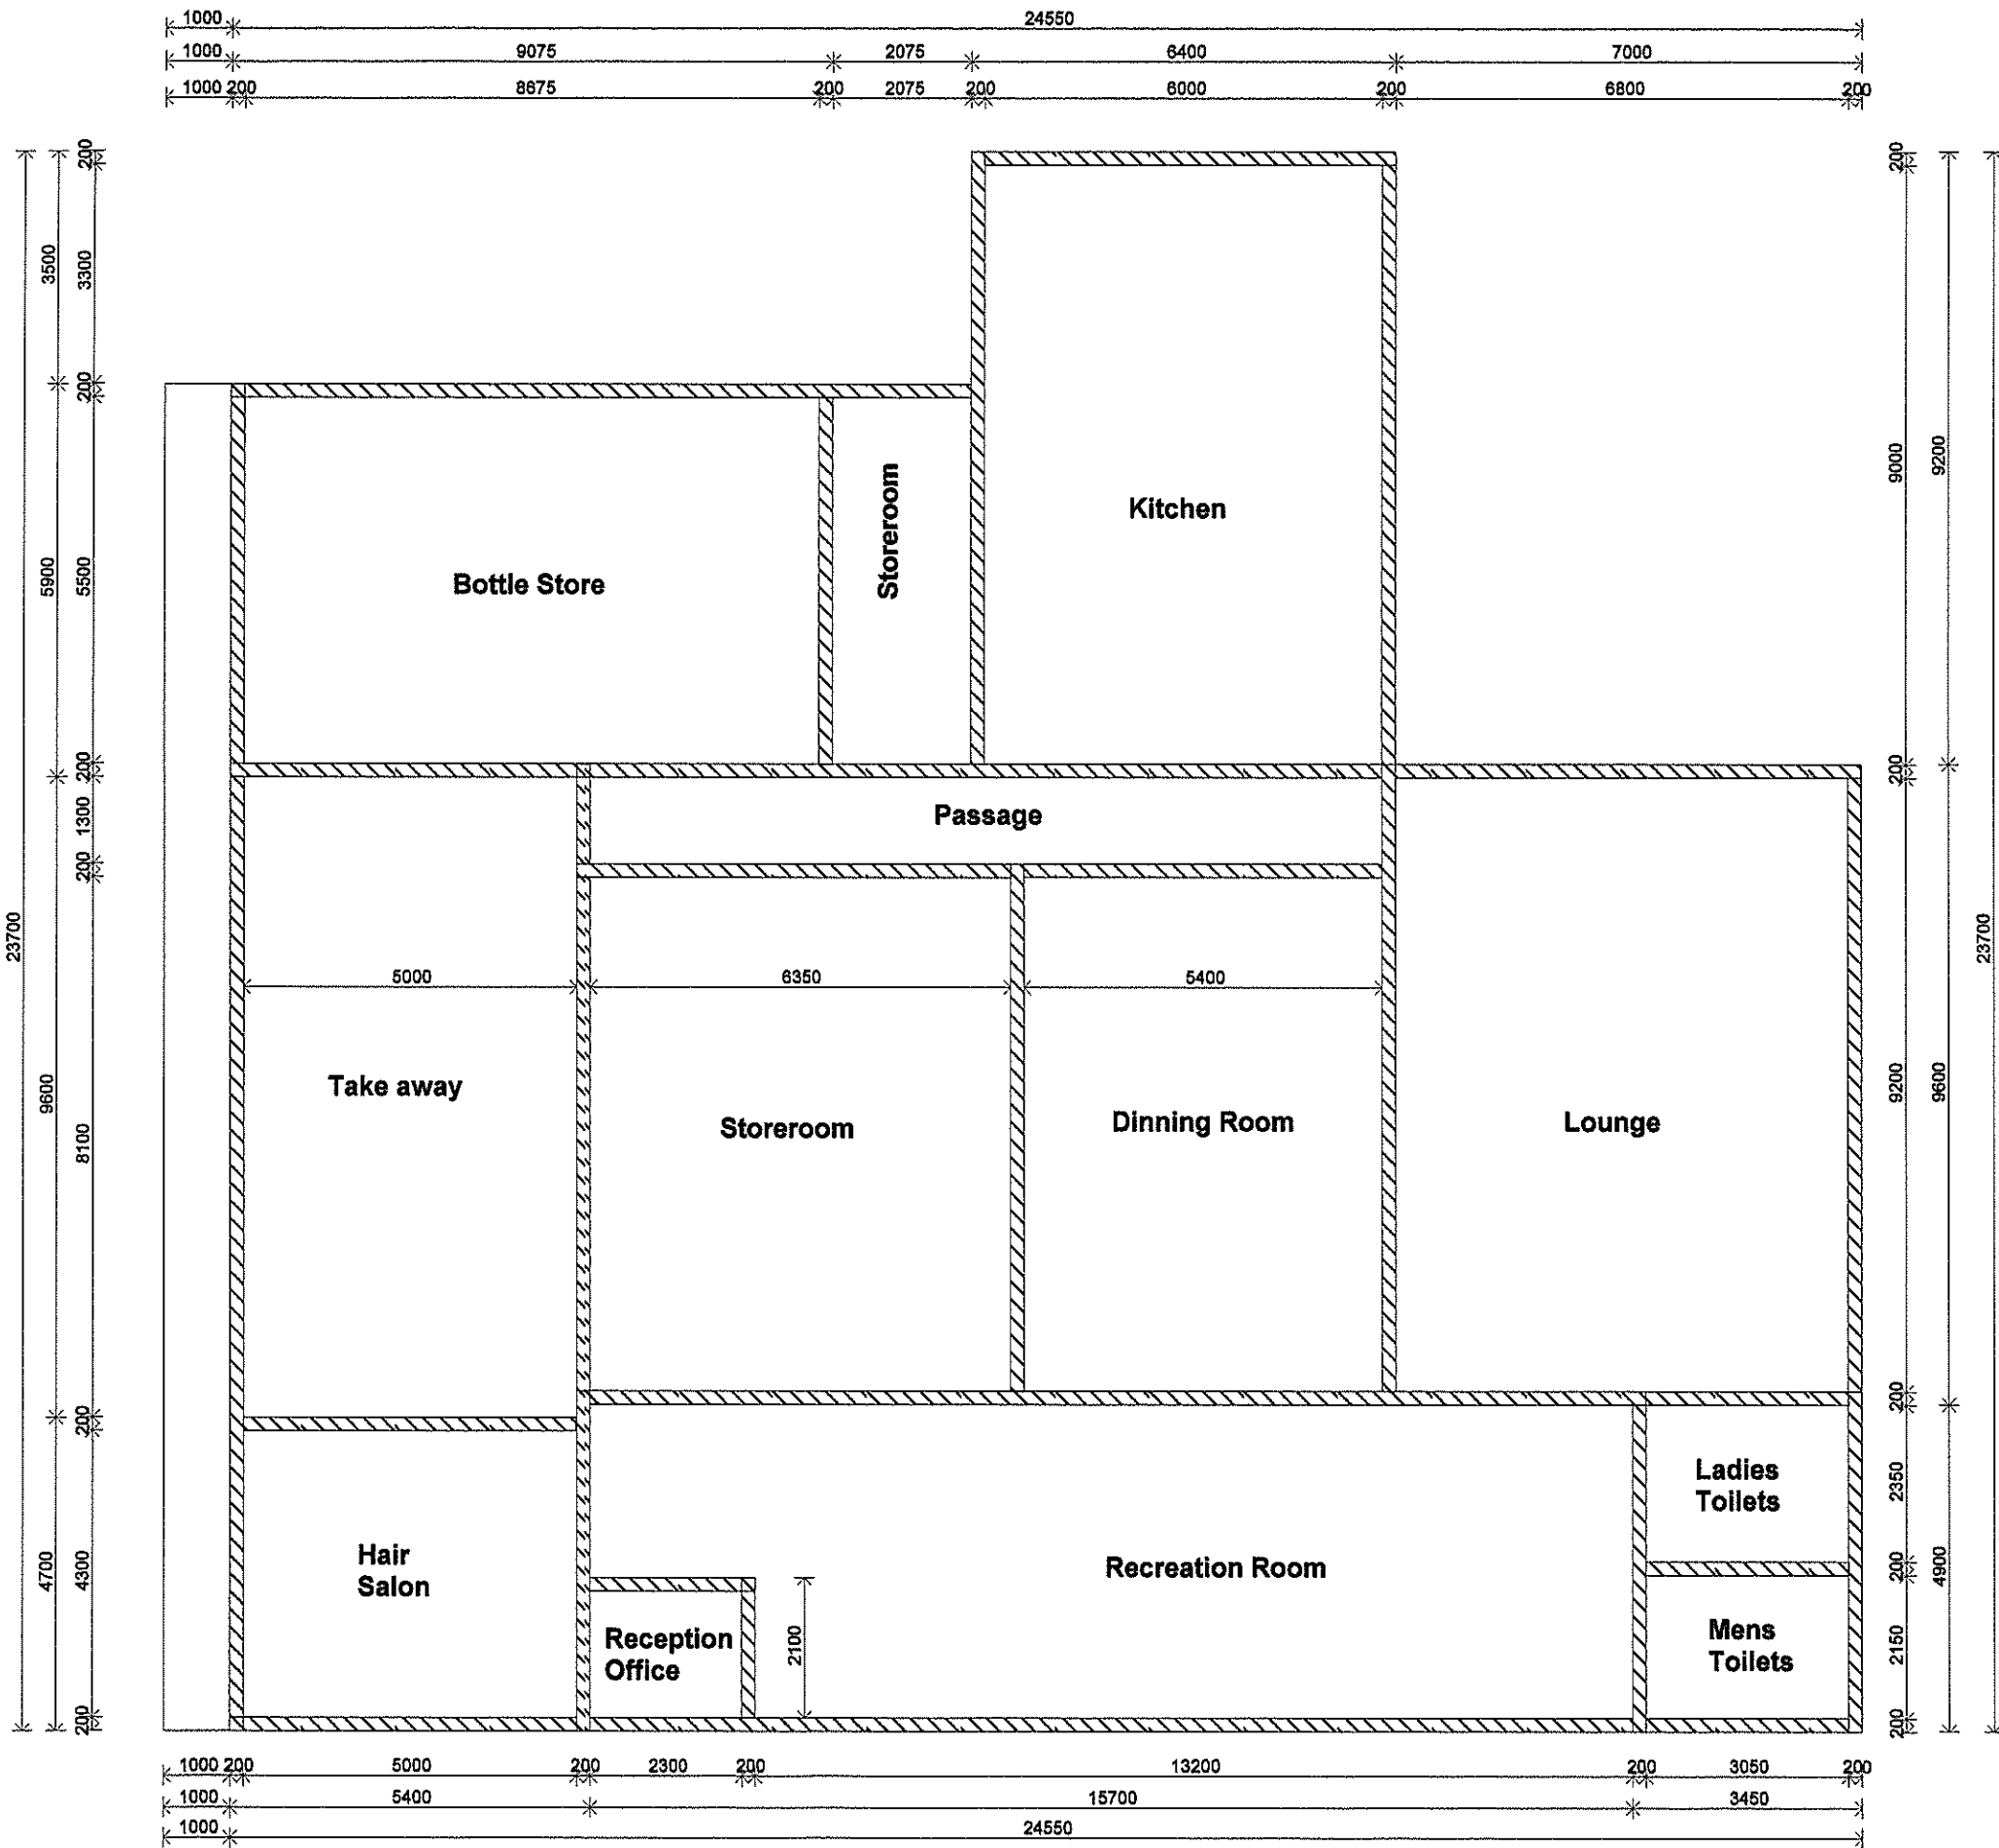


Hotel Floor Plan
1:100

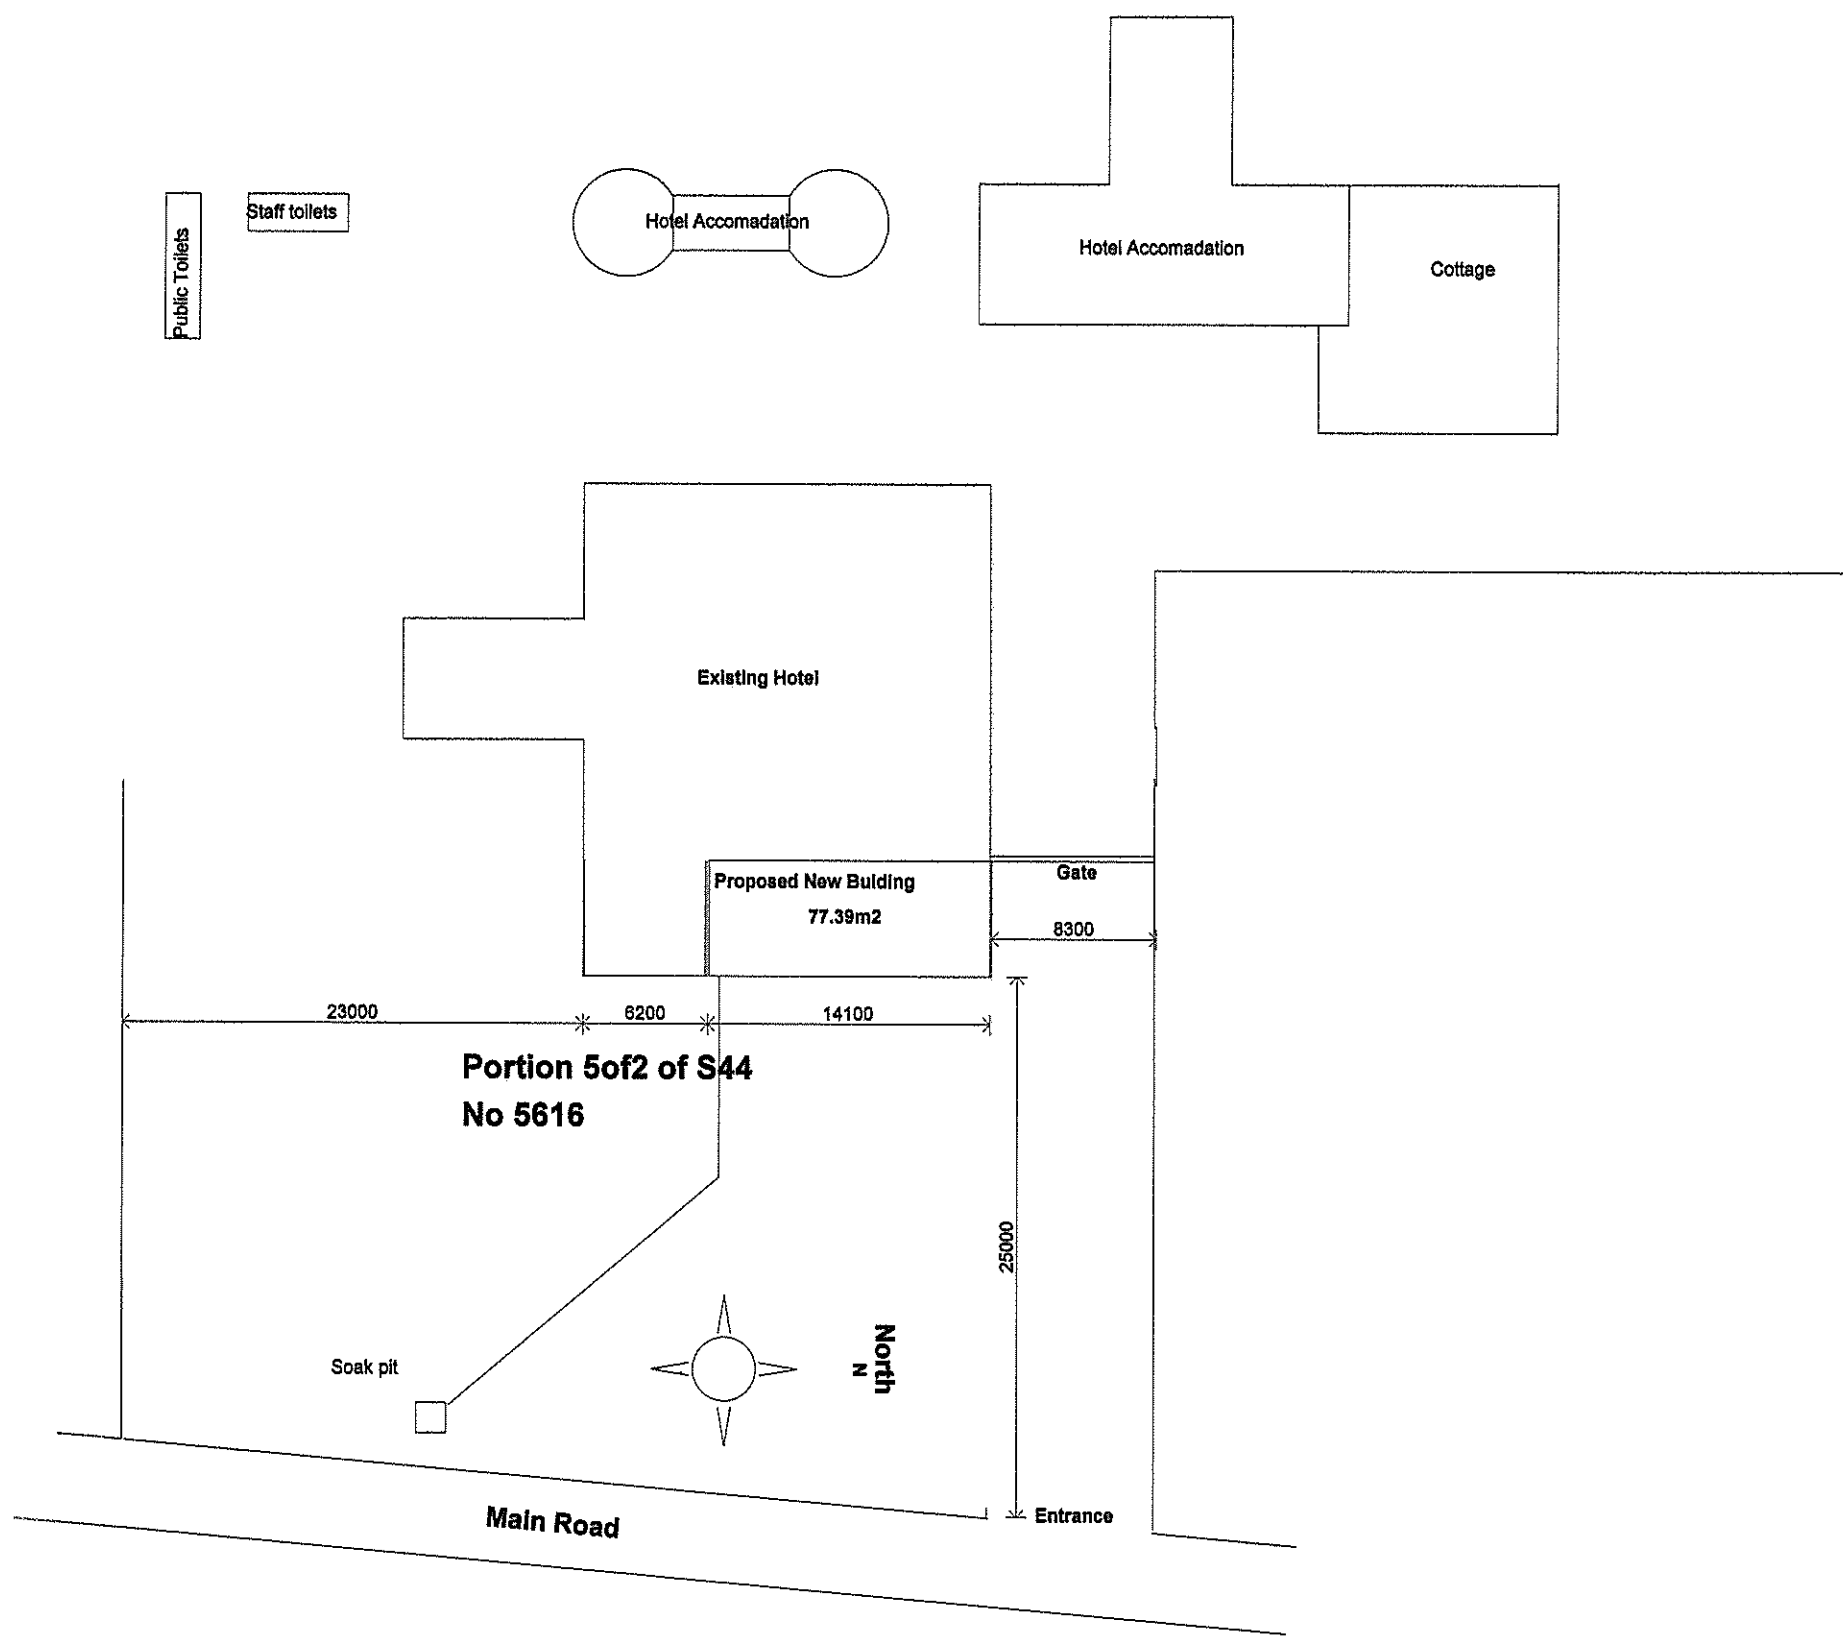


Public Toilets

Staff toilets

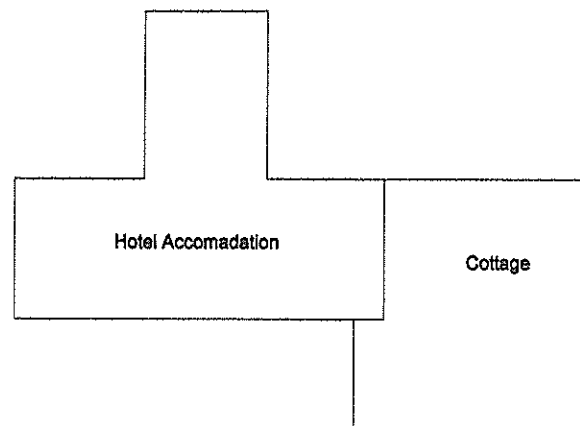


**Portion 5 of 2 of S44
No 5616**


**Locality Plan
1:500**

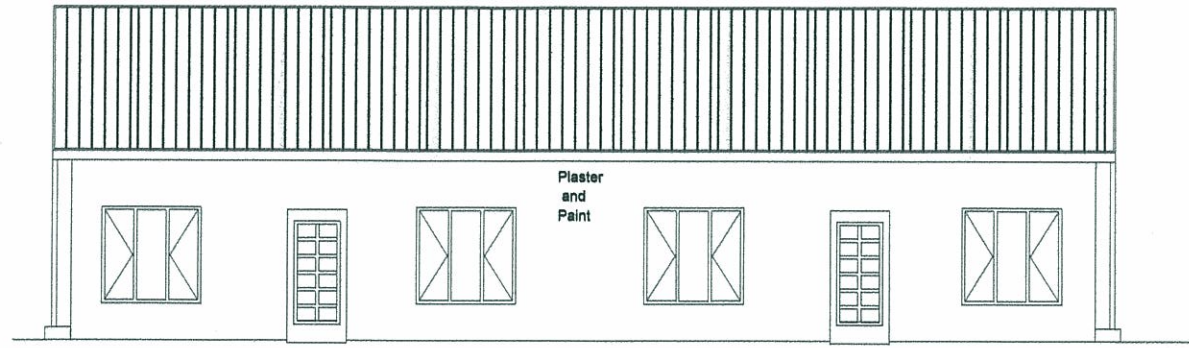


**East Elevation
1:100**

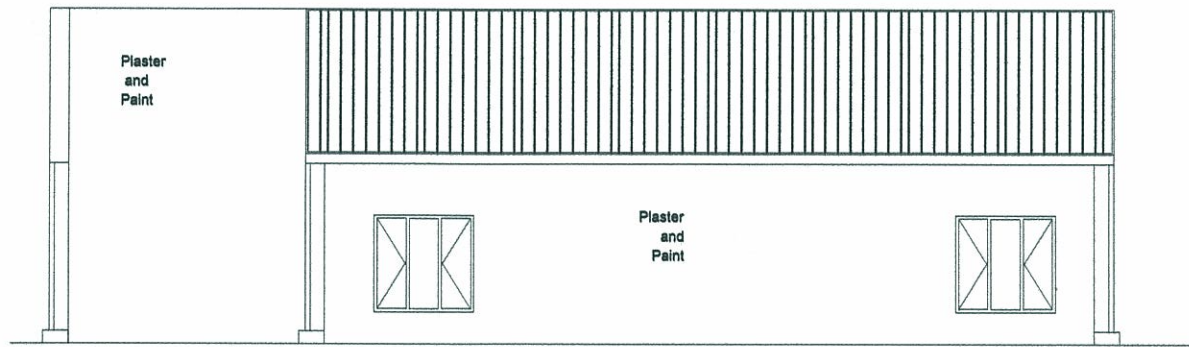


**West Elevation
1:100**

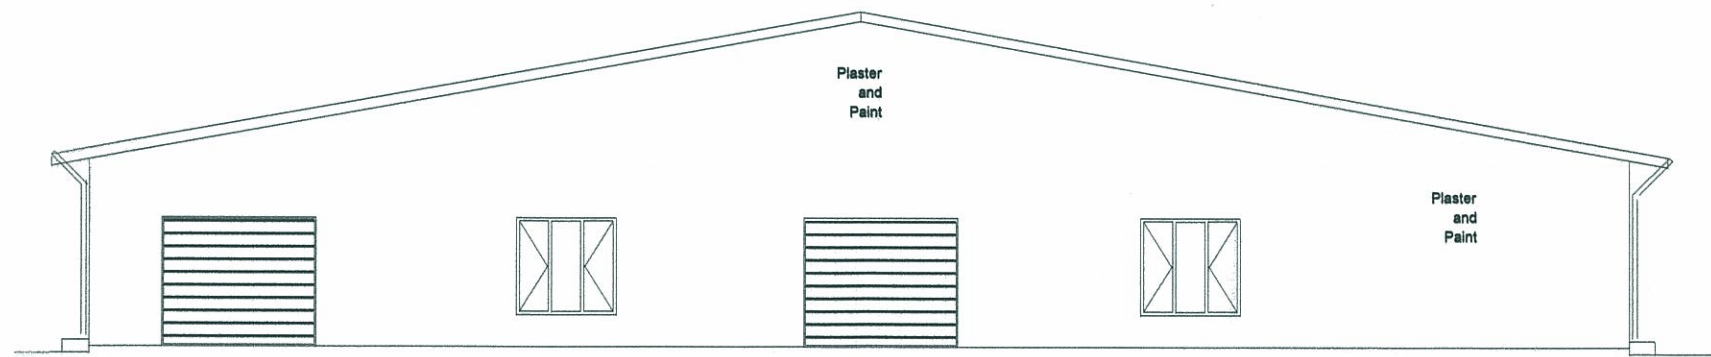

**South Elevation
1:100**

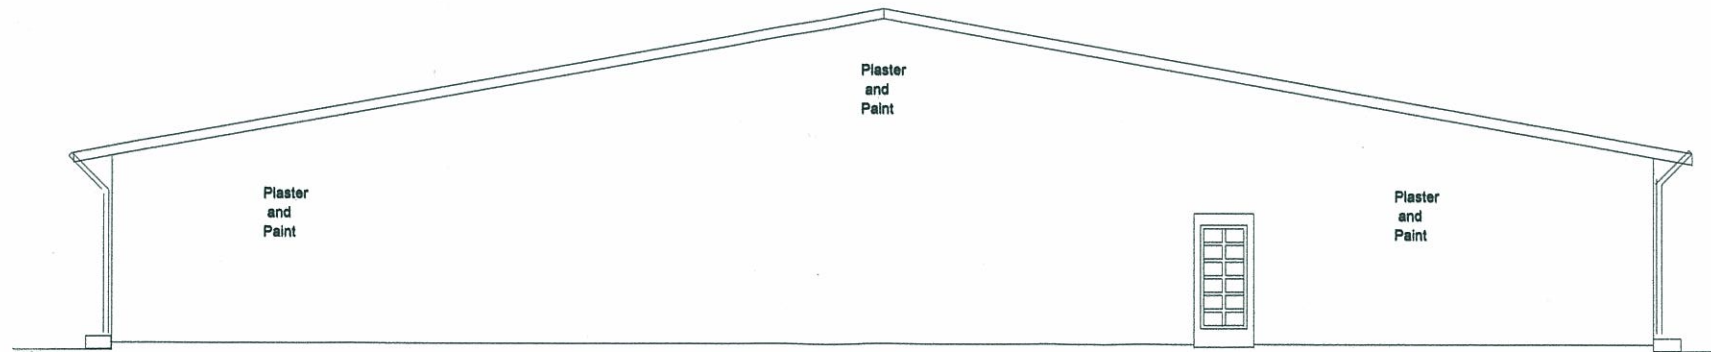

**North Elevation
1:100**

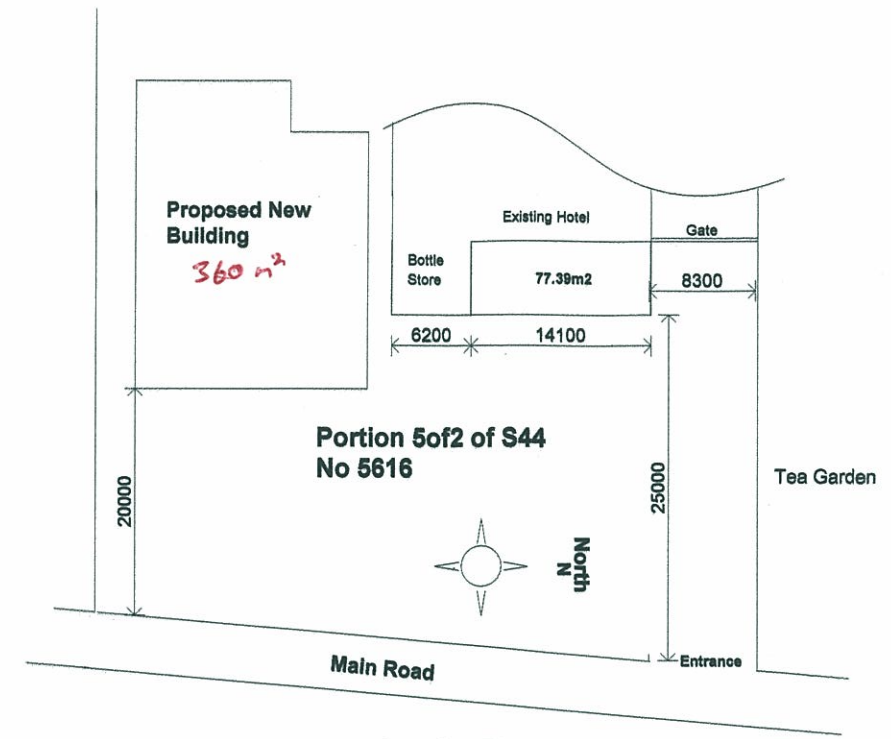

**Locality Plan
1:500**


General Notes

All work to be done to SABS and NHBC standards
 All levels and dimensions to be checked on site
 All materials to conform to SABC standards


Roof	IBR Sheeting on 100x3 Lipped channel on 170 IPE rafters and underlay sheet on 170 IPE Staunchions
Walls	M150 blocks with paint plaster finish brick force every 2nd course
Floor	100mm power floated concrete on 250micron underlay plastic
Foundation	700mm trenches with 200mm concrete

Project Information


Proposed construction of New Bar, Shops, Beerhall
 Owner : Mr L Khun
 Lot No : Portion 5of2 of S44 No. 5616
 Street : Main Road
 Donnybrook
 Plot : 1.1374 Hectares
 Proposed building 360m2
 Plan prepared by : Neville Ogle 073 0432 860

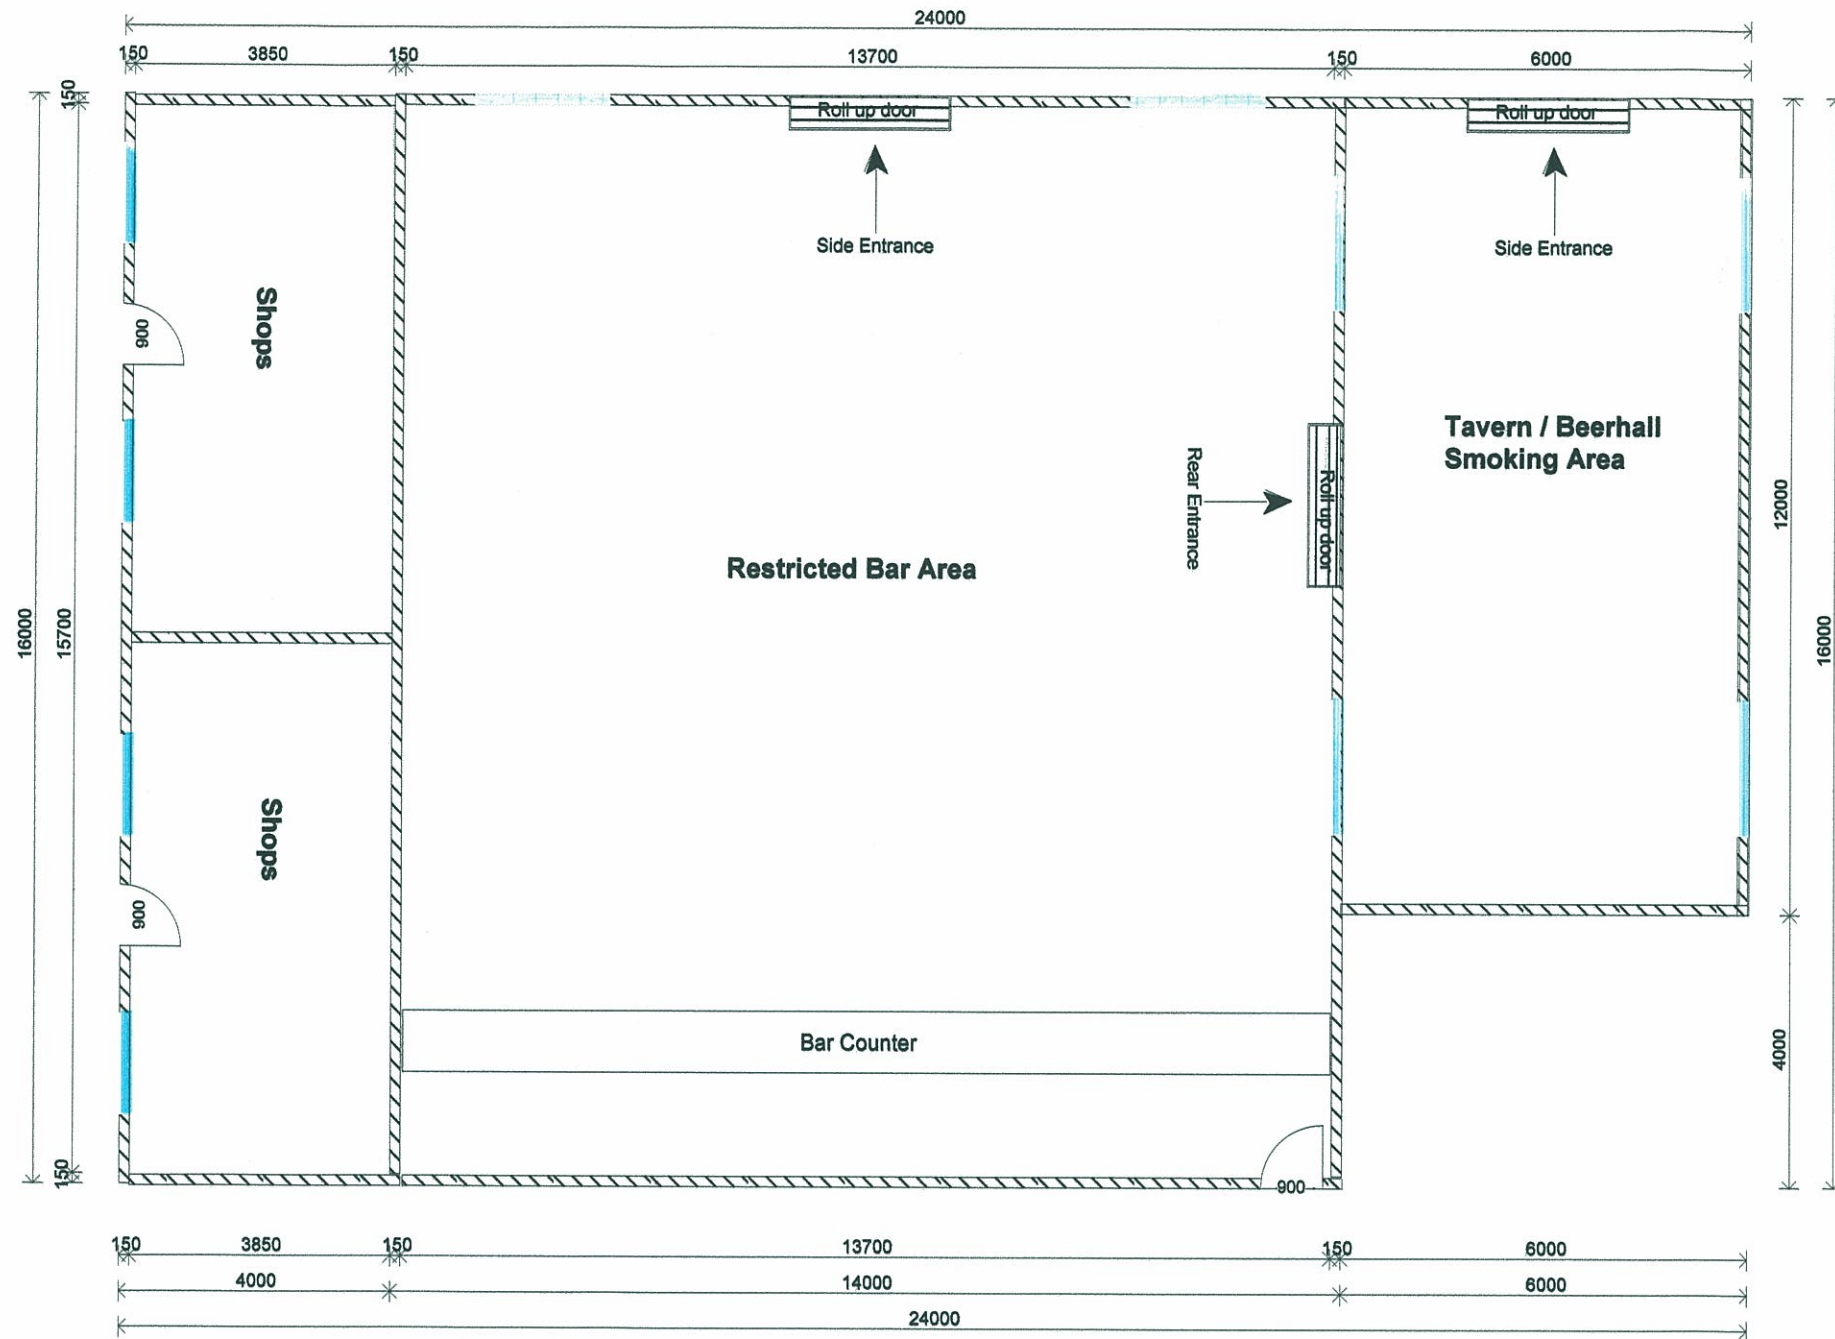


**Ground Plan
1:100**

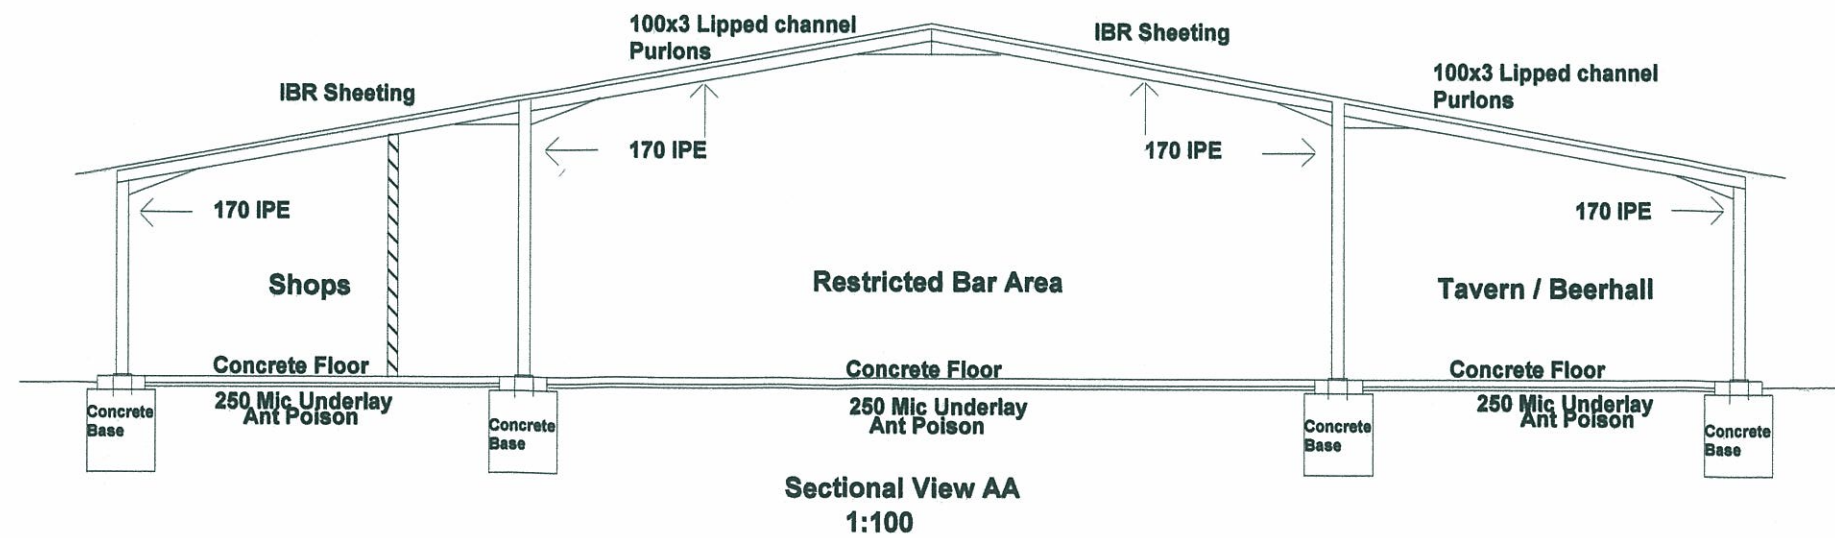

**Sectional View AA
1:100**

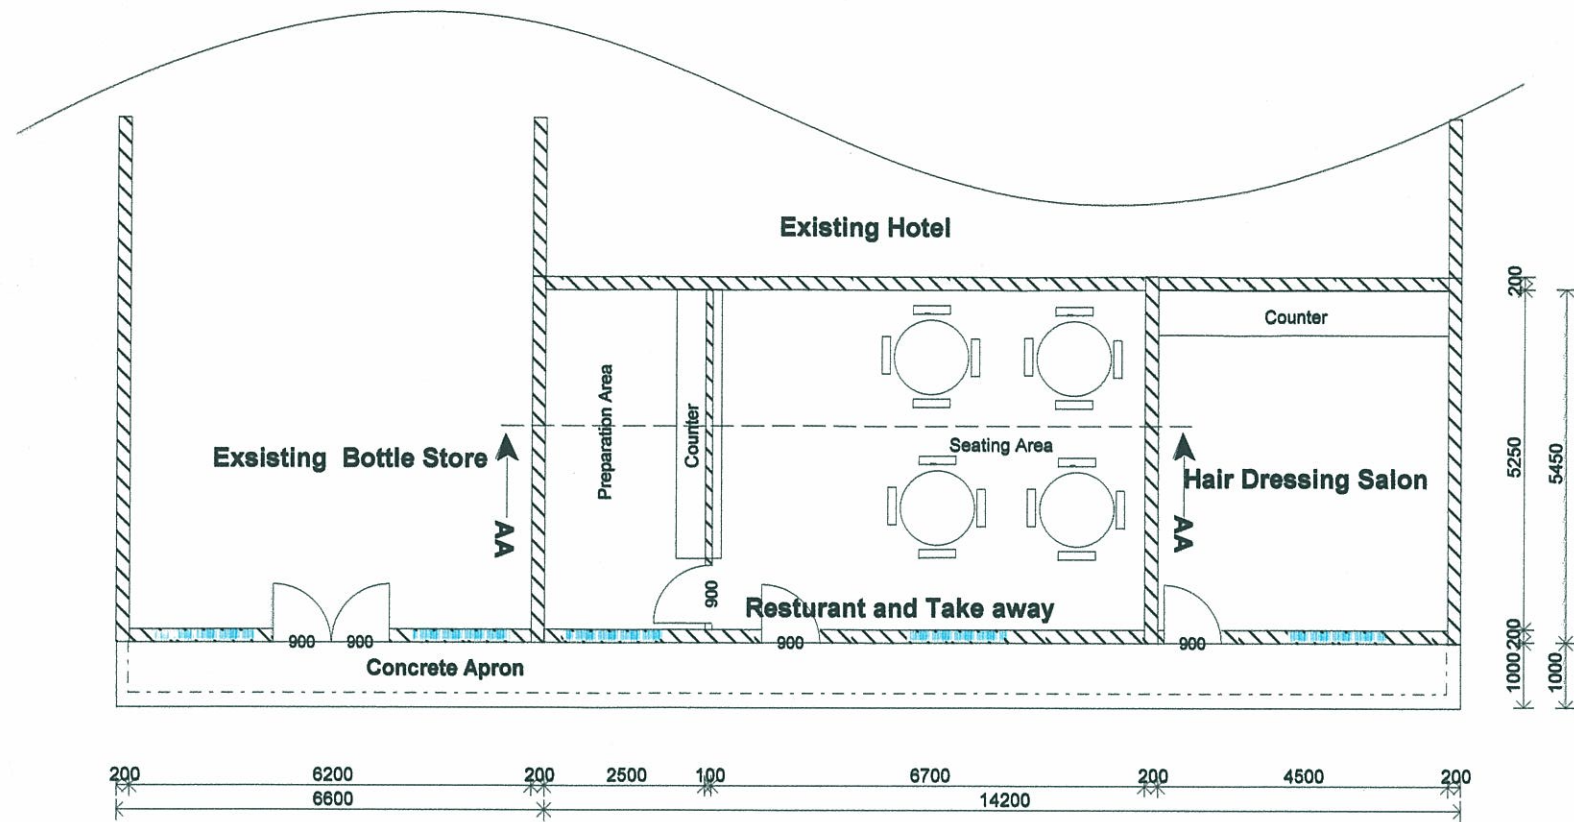

Floor Plan 1:100

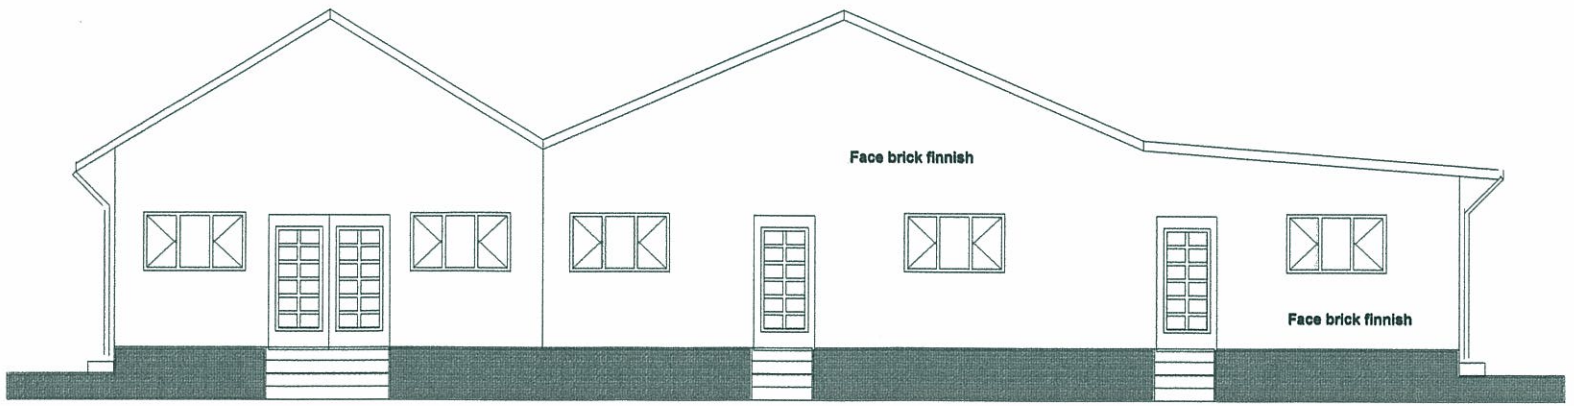

East Elevation 1:100

General Notes


All work to be done to SABS and NHBRC standards
 All levels and dimensions to be checked on site
 All materials to conform to SABC standards

Roof	Corrugated iron on 50x75 purlins on 114x38 rafters and underlay sheet
Walls	M150 blocks with paint plaster finish brick force every 2nd course
Floor	75mm concrete under 25mm screed on 250micron underlay plastic
Foundation	700mm trenches with 200mm concrete


No Changes to South And West Elevations

Project Information


Proposed construction of take away and hair salon
 Owner : Mr L Khun
 Lot No : Portion 5of2 of S44 No. 5616
 Street : Main Road
 Donnybrook
 Plot : 1.1374 Hectares
 Proposed building 77.39m2
 Plan prepared by : Neville Ogle 073 0432 860

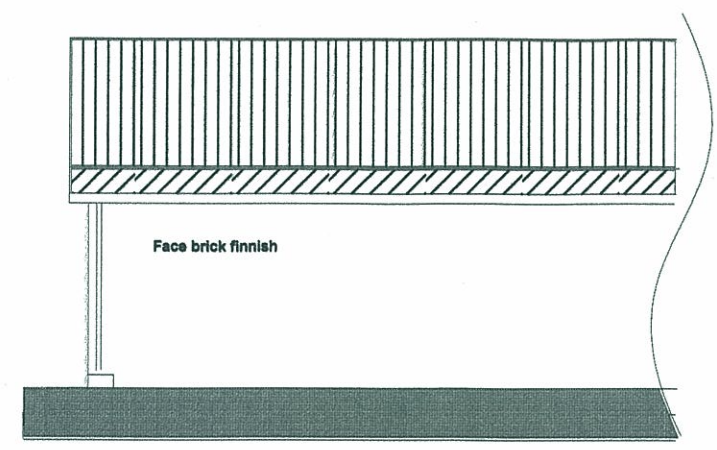

North Elevation 1:100

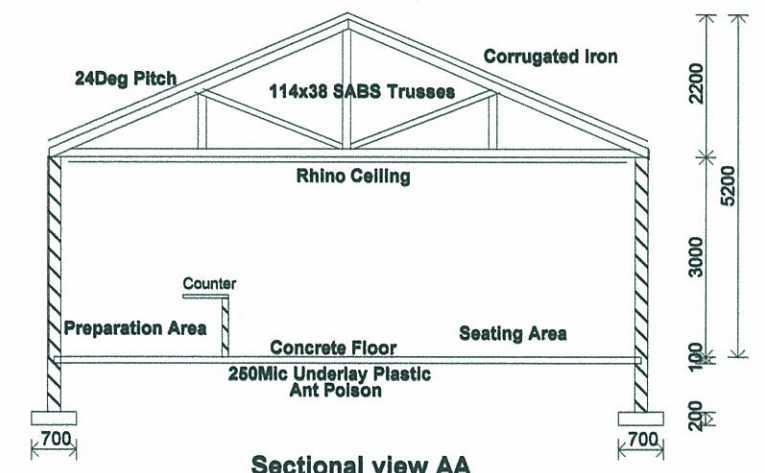

Sectional view AA 1:100

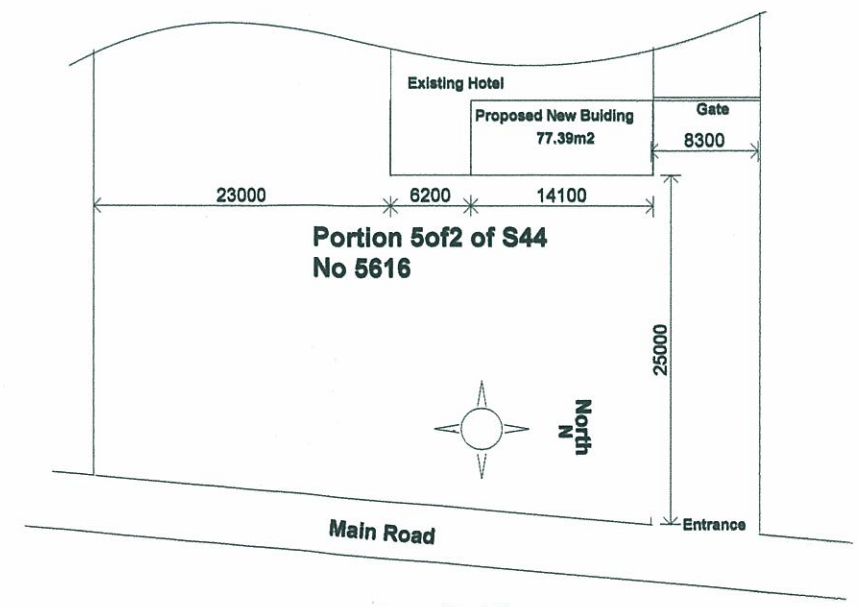

Locality Plan 1:500