



Note:
Expansion Joints to be laid into floor every 5x5m².
Refer to Doregos Spec Document

Note:
Floor to shop to be leveled and made good to receive floor tiles porcelain


Refer to Doregos' Specification Document for expansion joints !

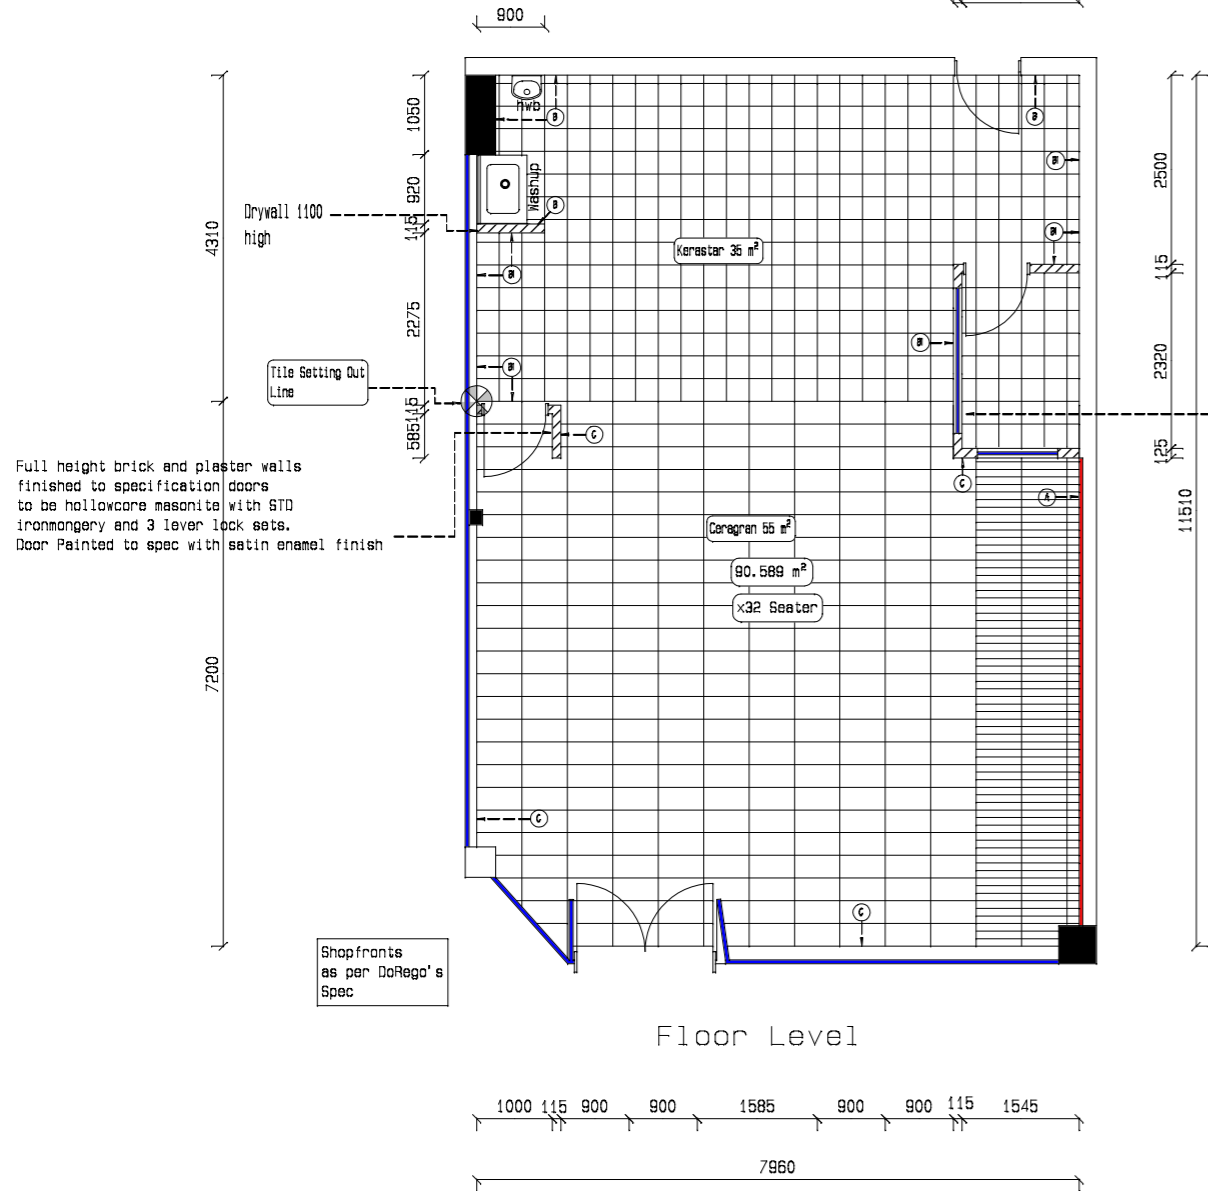

Full height brick and plaster walls finished to specification doors to be hollowcore masonite with STD ironmongery and 3 lever lock sets.
Door Painted to spec with satin enamel finish

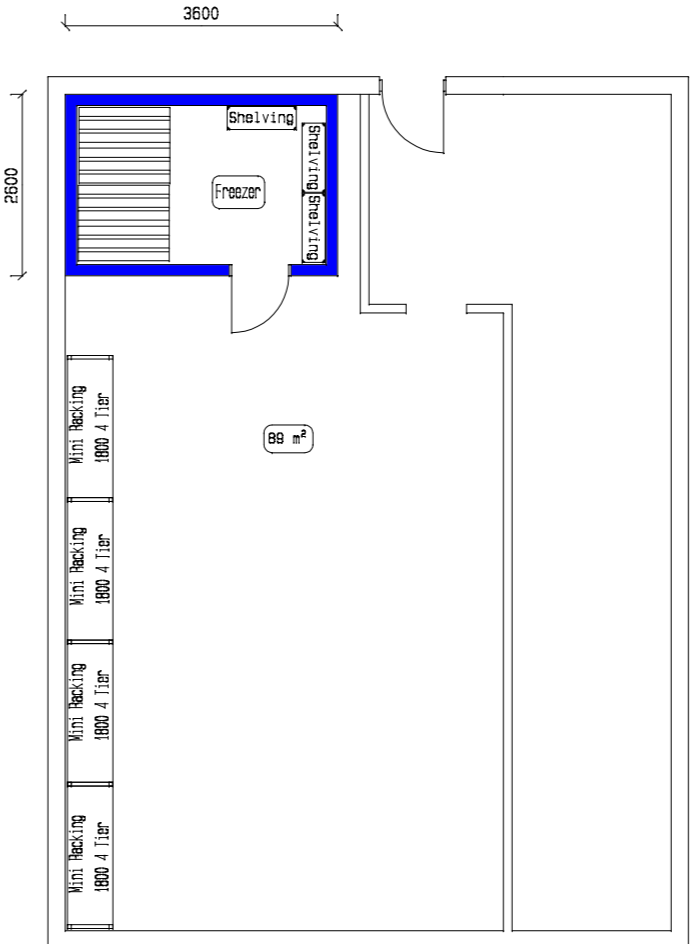

Basement Store

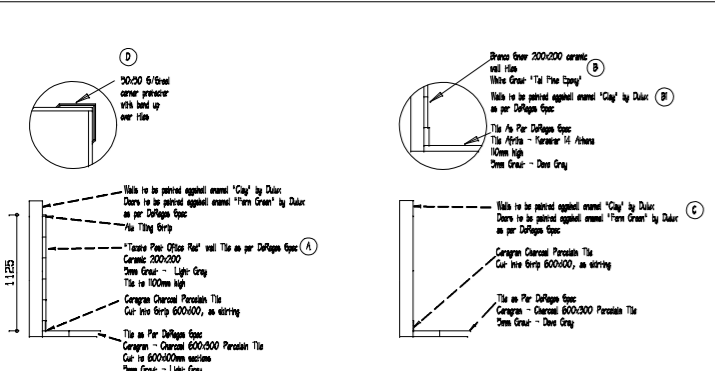

Networks & Tiling Layout
Scale 1:100

Revisions

General Notes

All Dimensions and Levels are to be verified on site prior to commencing setting out, workshop drawings or construction
Figured dimensions only to be used
Discrepancies, Errors, and Omissions are to be reported to the designer immediately as they become evident
All contractors to familiarise themselves with the site and franchise specs, prior to submission of tenders
Drawings to be read in conjunction with the general specs and notes
Any part of the drawing may not be reproduced and is reserved by the designer
Any information which is unclear to be queried with the designer

General Building Notes

All stores, offices, toilets, change rooms, to have cross ventilations mechanical ventilation if required
Kitchen flooring to be a non slip porcelain tile with epoxy grouting to be acid resistant
All walls above the tile line in the kitchen primed and painted with a non porous and moisture paint finish: White Satin Enamel unless otherwise specified
Kitchen ceilings to be dust proof and non porous wall to floor junctions to prep and scullery areas to be covered with ceramic tiles
Wash hand basins to have approved liquid soap dispensers and paper towel dispensers.
All water piping and electrical conduiting to be embedded in the wall behind the plaster
Walls behind W/F's to have a minimum of 3 ceramic tile splashback
Canopy to comply with the current health regulations
Premises to be made rodent proof prior to occupation
All tables: Shelving units etc to have lowest shelf 150mm AFFL

Doregos

Note: The fire department to be contacted on completion of the contract to obtain a clearance certificate prior to electrical connection

ALL WORK TO BE CARRIED OUT IN ACCORDANCE WITH THE MUNICIPAL BY - LAWS AND LOCAL AUTHORITY REQUIREMENTS

CPC
Corporated Projects Consultants
14 Laurel Street
Gardenia Park
Blomfontein
9300
Tel: 083 514 9313

Project:
Doregos Pietermaritzburg

Drawing Description:
Wervorm & Tiling Layout

Drawn By: Francesco Moretti
Date: 6 September 2012
Scale: 1:100
Ceiling Height: 3100
Modules: XXX
Drawing #: Pietermaritzburg
Retailer: XXX
Signoff: XXX

Franchise Approval
Franchisor Approval