
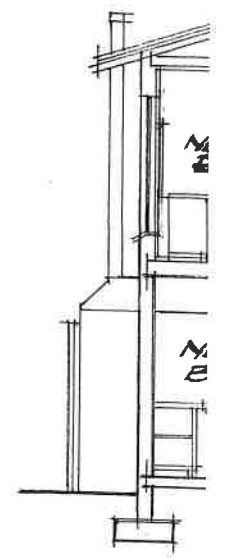


9 SECTION 'C' (STAIR CASE SUPERIMPOSED)

position of ex garage

FA

FB

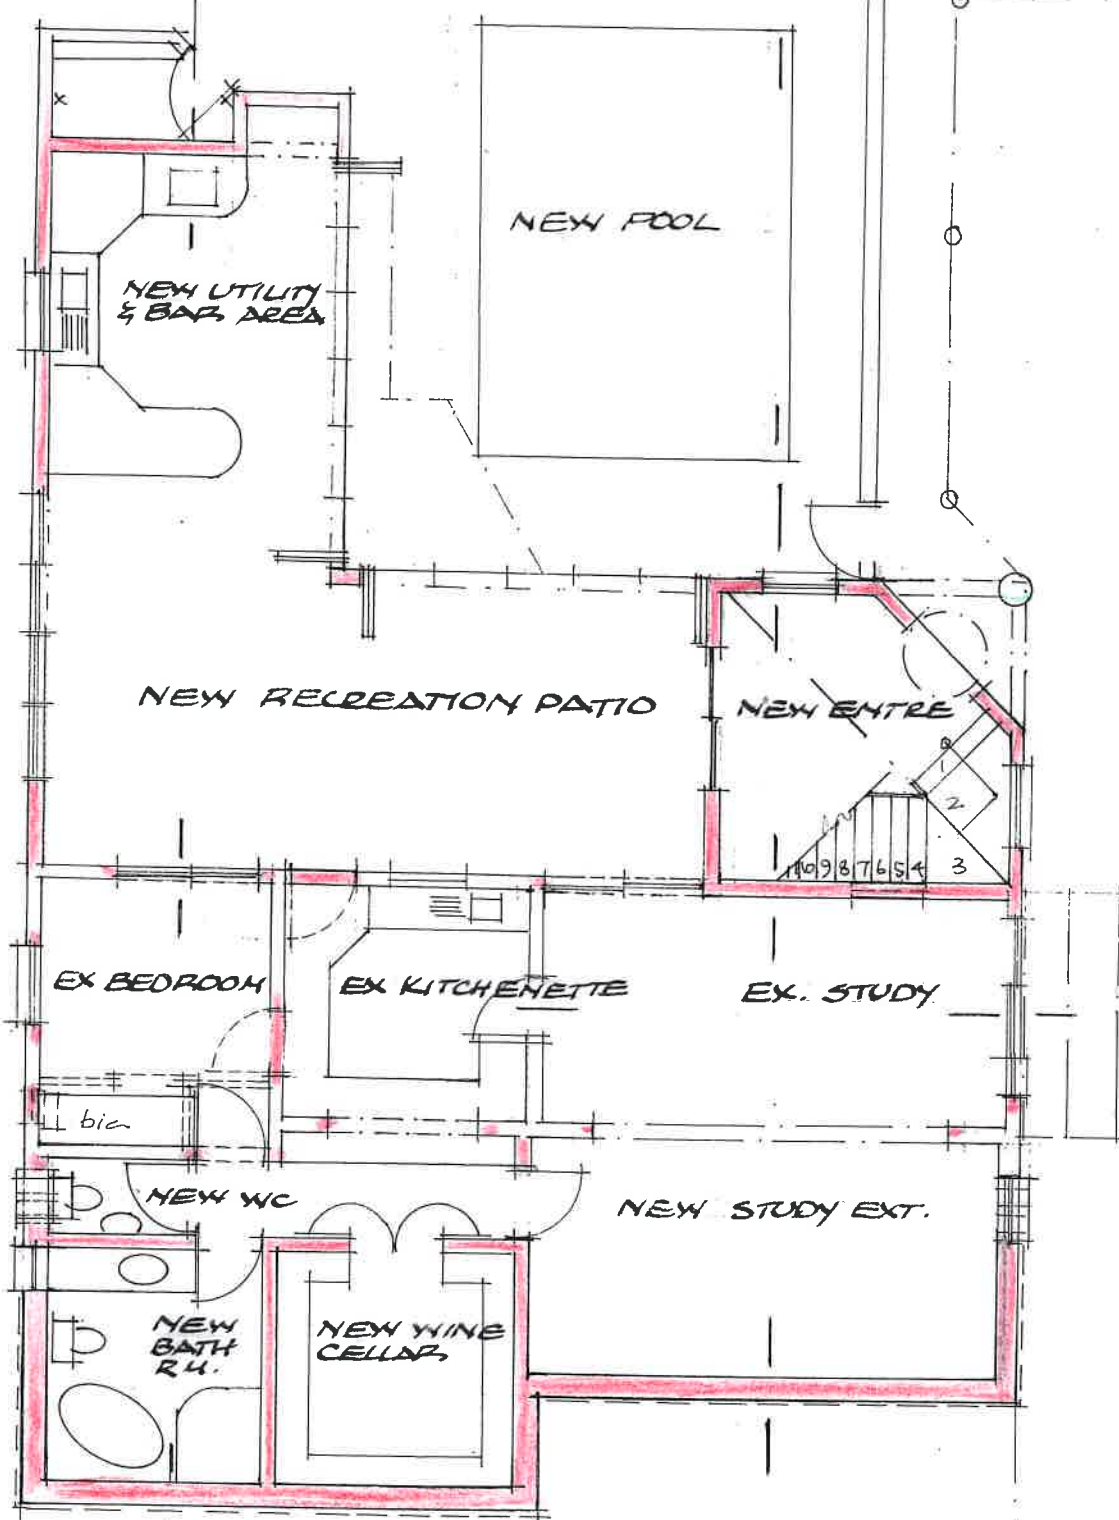

SE

C-C

LOWER GROUND LEVEL PLAN

1:100

A

B

W

- 1
- 2
- 3
- 4
- 5
- 6
- 7
- 8
- 9
- 10
- 11
- 12
- 13
- 14
- 15