



13

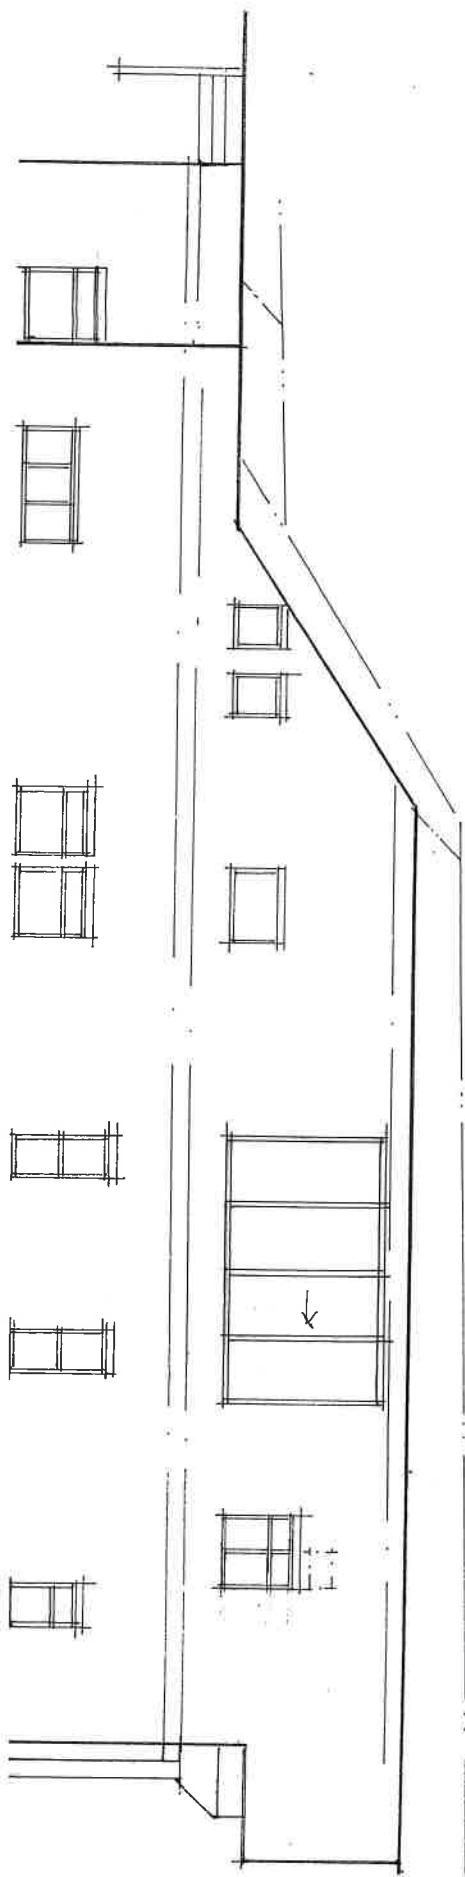

SOUTH WEST ELEVATION
1:100

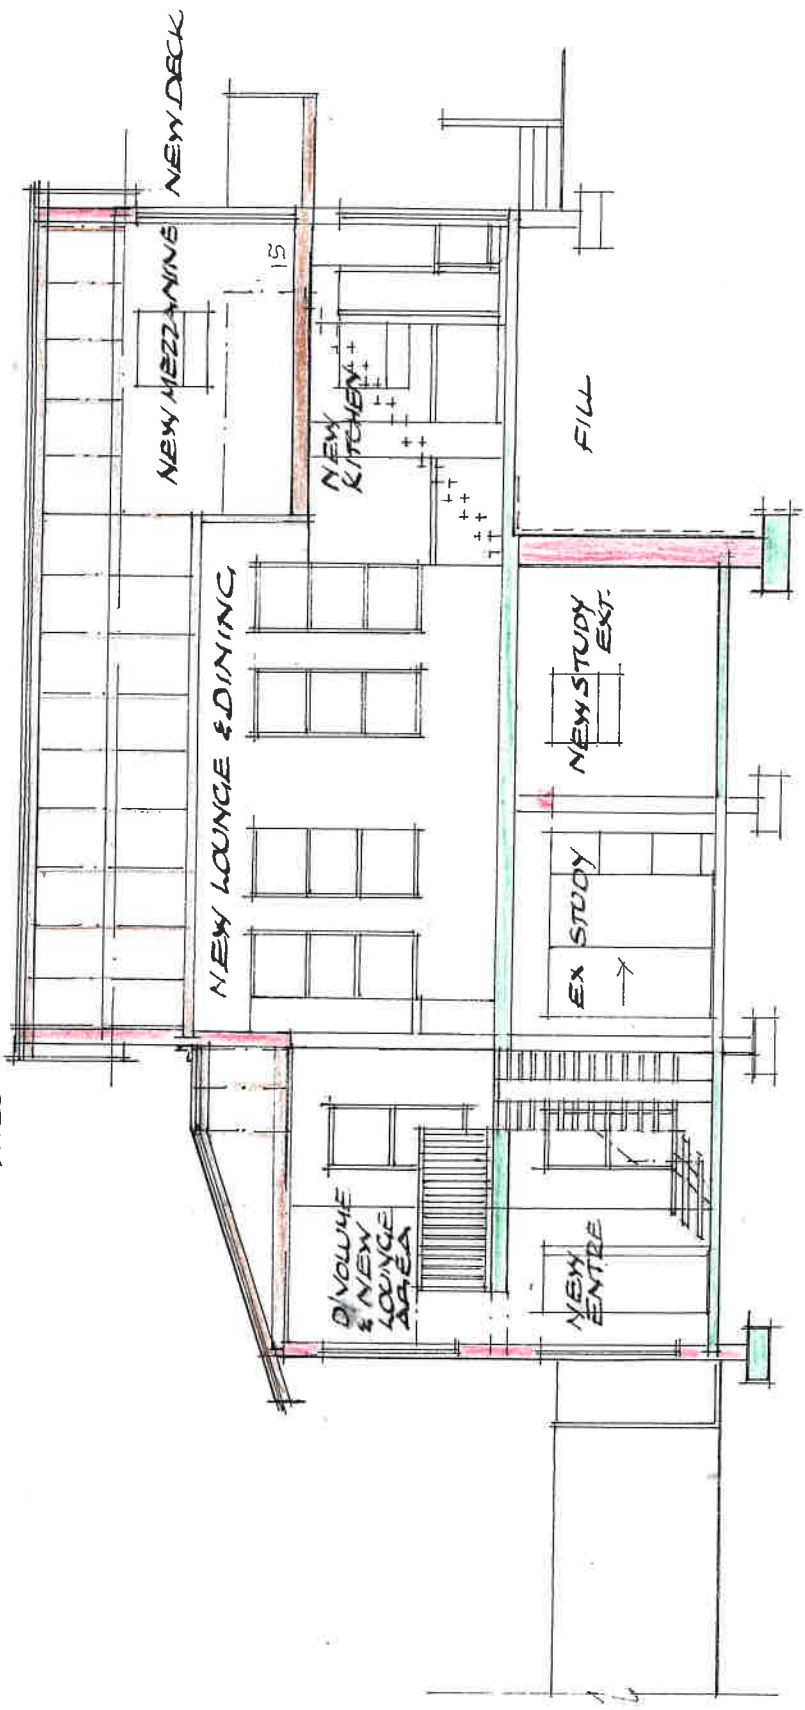

SECTION B-B

1:100

of 6