



2
3
4

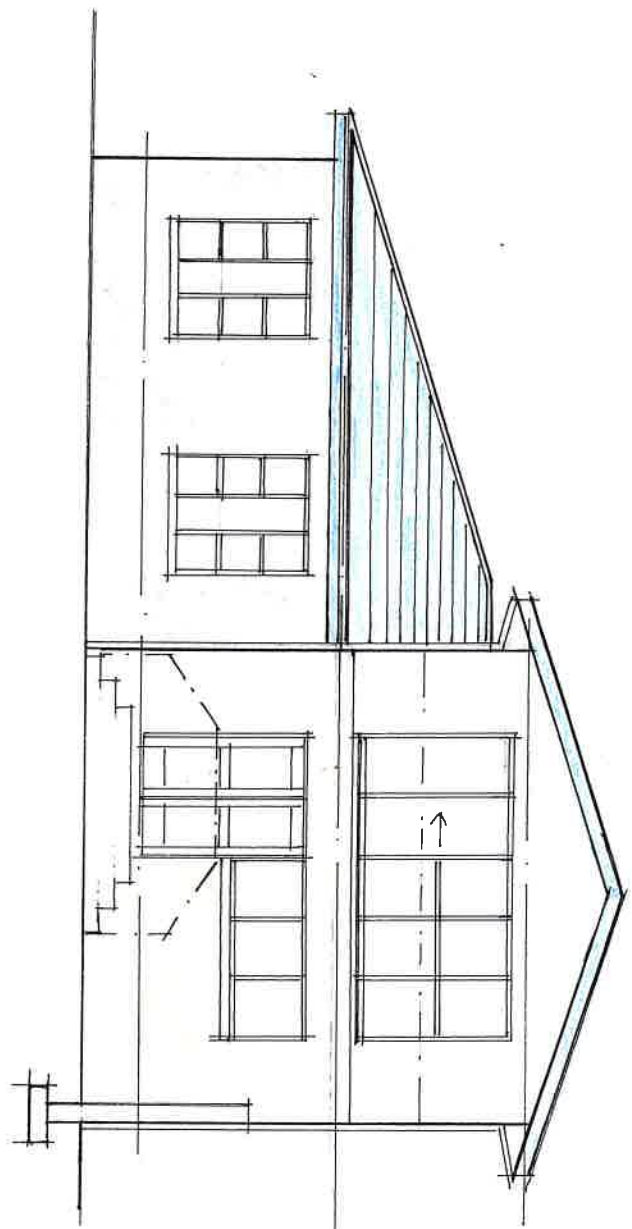

SOUTH EAST ELEVATION

1:100

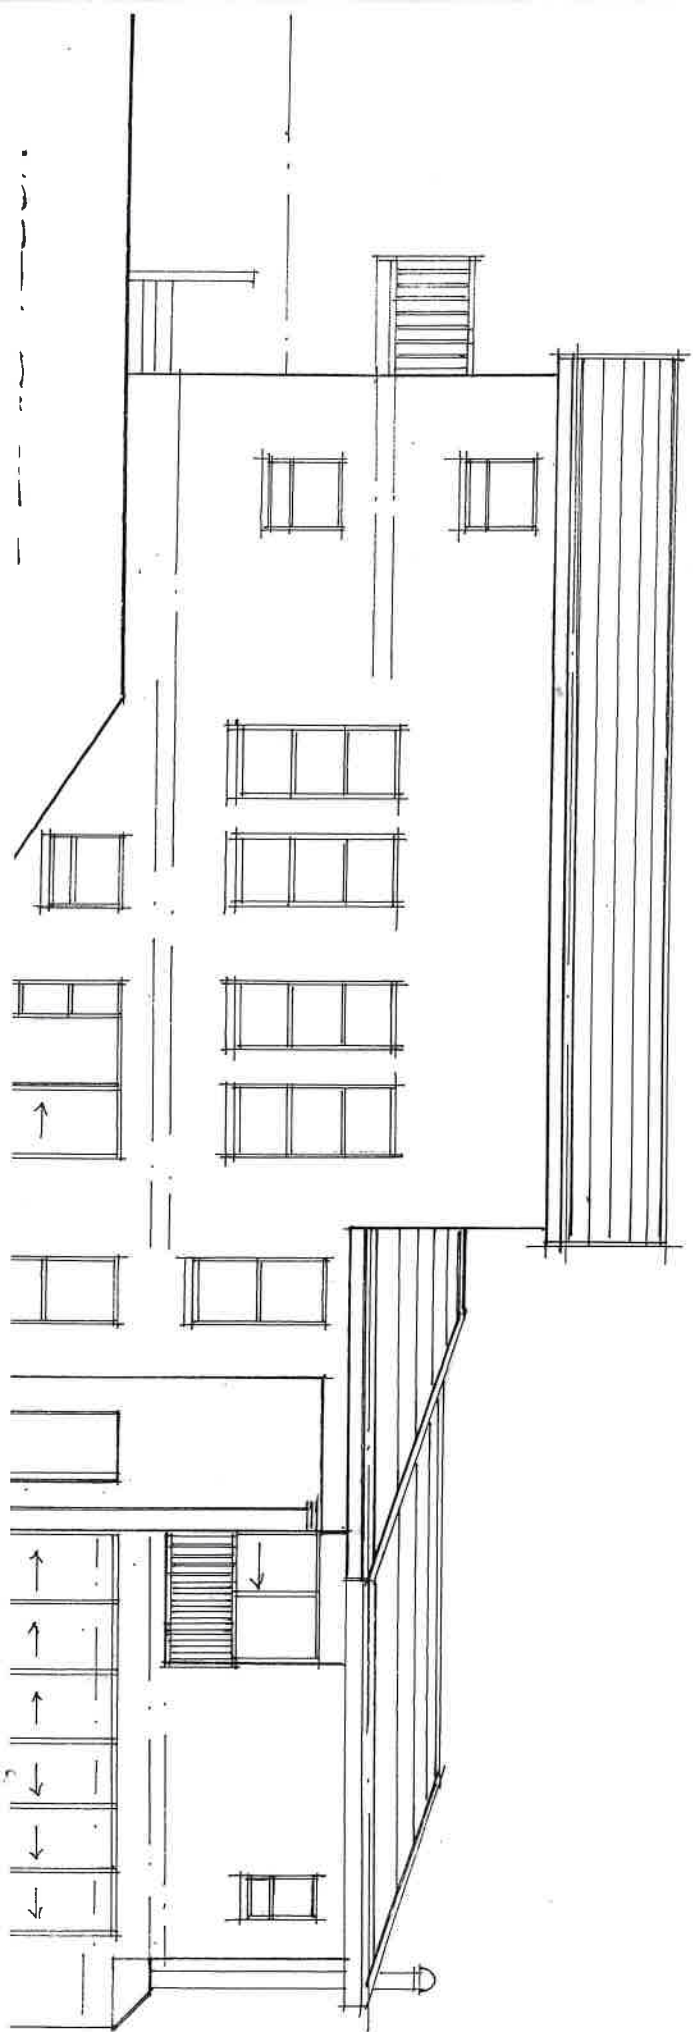

13