


SOUTH EAST ELEVATION 1:100

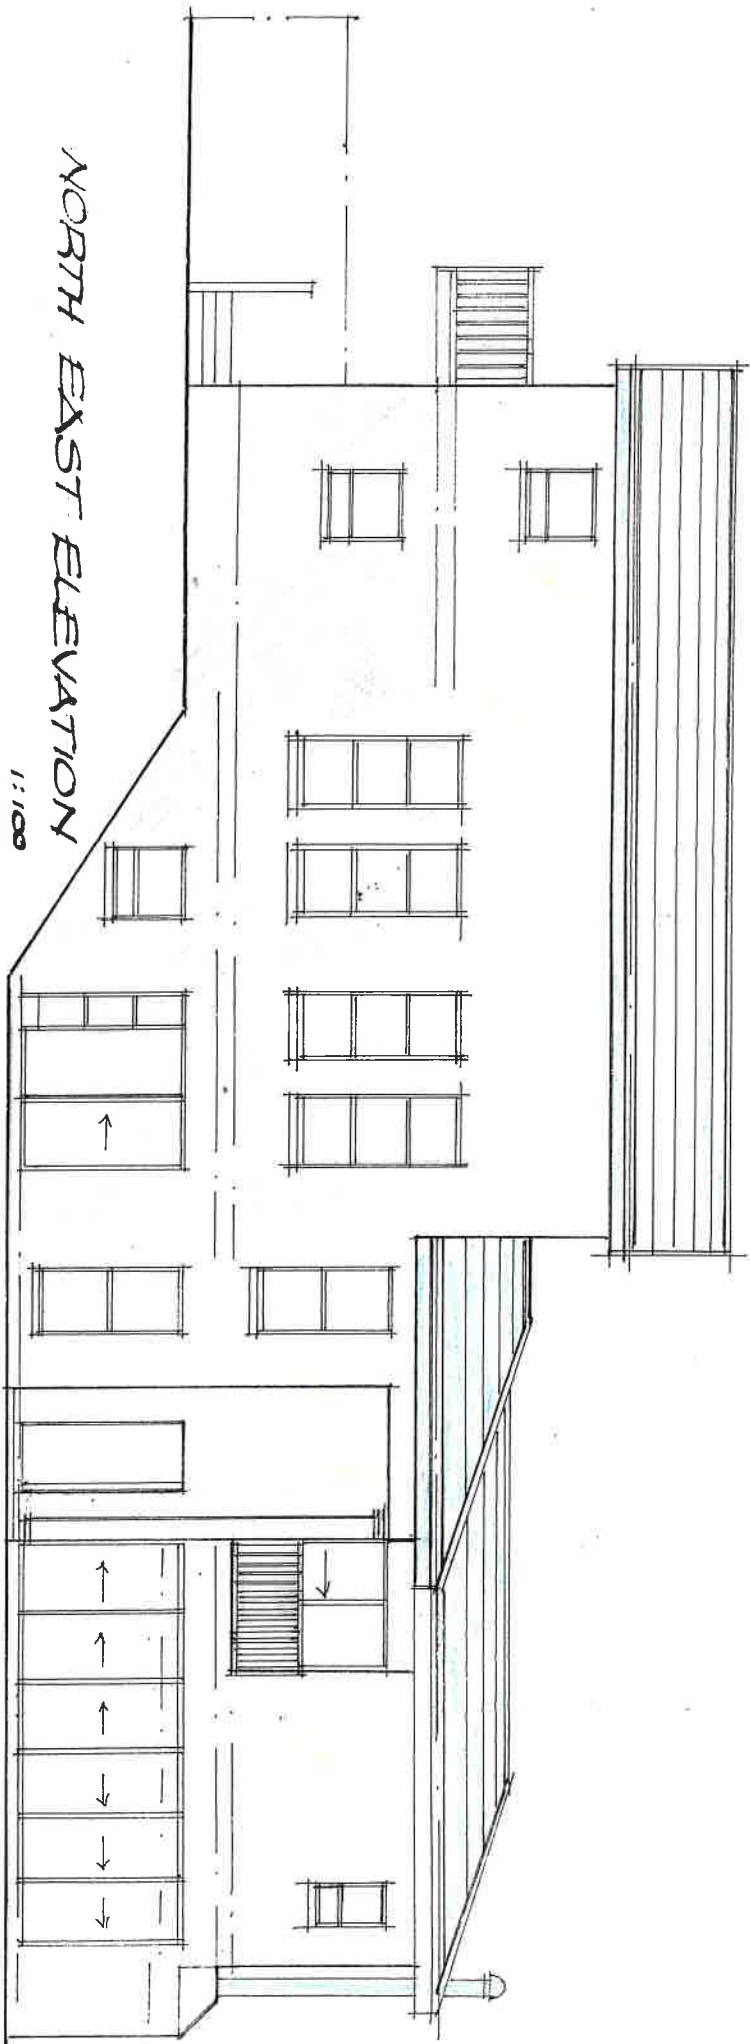

NORTH EAST ELEVATION 1:100