

PLAN SUBSTITUTED _____
 SHEET SUBSTITUTED _____
 SHEET ADDED 1993 5. 1 1.

THIS DRAWING IS TO BE READ
 IN CONJUNCTION WITH
 DRAWING No. 170-93

SHEET 1/3


COPY 2

CITY OF DURBAN

PLAN No. 0082/02/93/5

APPROVED: **R. A. MOORE**
 EXECUTIVE DIRECTOR: PHYSICAL
 ENVIRONMENT SERVICE UNIT
 DATE 7.2.93 PER [Signature]

[Handwritten signature]

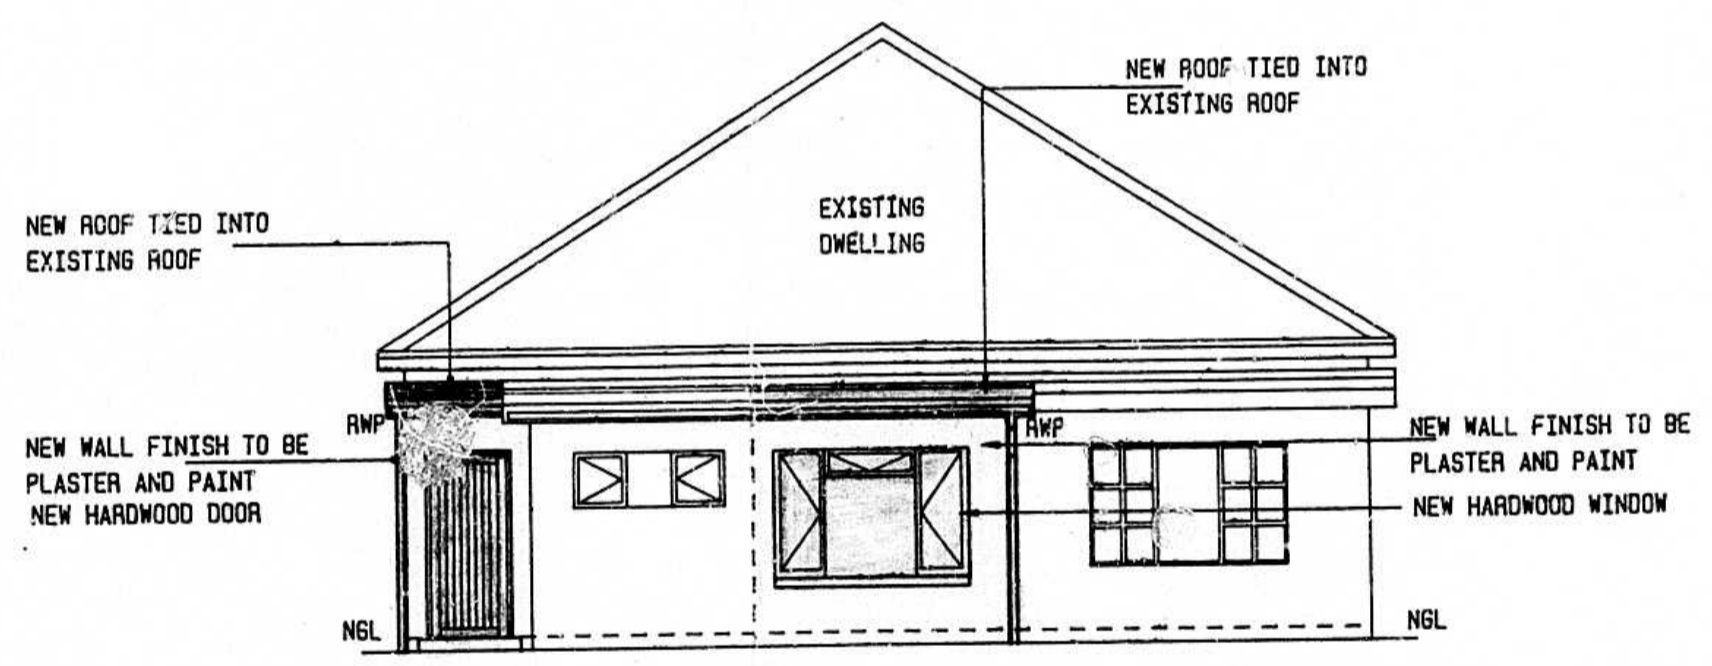

ELEVATION FACING NORTH
 SCALE 1:100

DAVID ALLPASS ASSOCIATES
 ARCHITECTURAL DESIGNER & CIVIL ENGINEER
 39 STANLEY ROAD
 UMBILO, DURBAN
 TEL 4052408

ALTERATIONS & ADDITIONS TO DWELLING No. 121 HOLLANDER CRESCENT, DURBAN
 ELEVATION FACING NORTH

OWNERS SIGNATURE [Signature]
 DRAWING No. 172-93
 30/4/93