

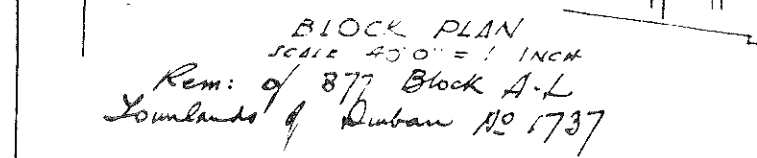



PLAN

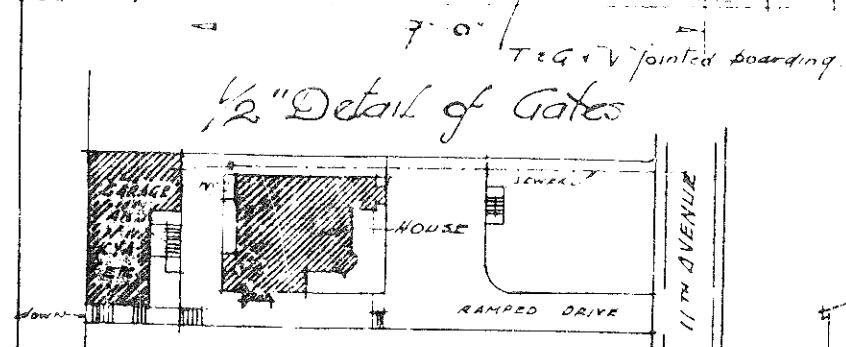

PROPOSED VERANDA EXTENSION AND
 NEW DRIVE AT 15 ELEVENTH AVENUE
 for R. B. D'Aubrey Esq
 Scales 1/8" & 1/2" = 1 ft.

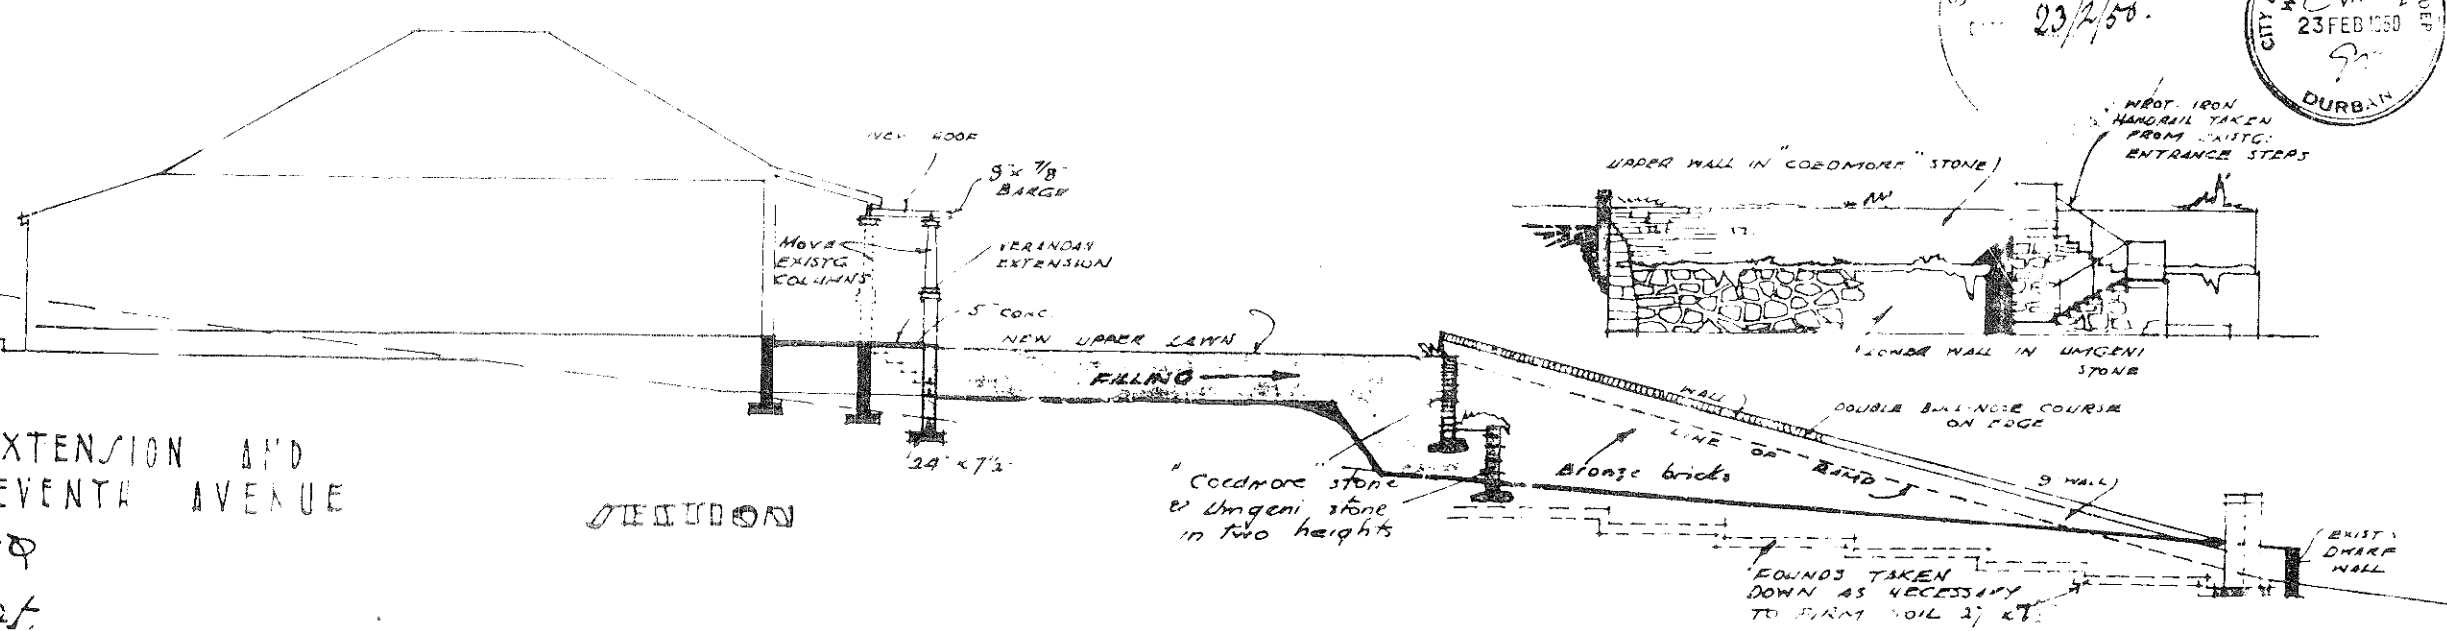

SECTION

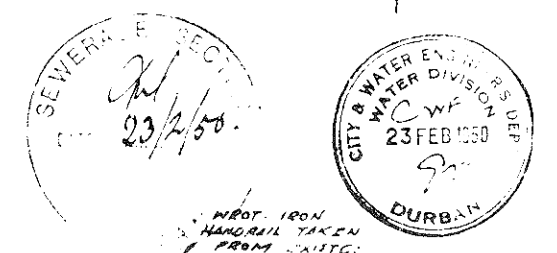

Jan. 1950.

FOUNDATIONS TAKEN
 DOWN AS NECESSARY
 TO BURN SOIL 2' & 2'
 INC. AND JACKSON
 & A. M. L. A.
 CHARTERED ARCHITECTS

