


**BOITEKONG
EXTENSION 39
FLOOD LINES**

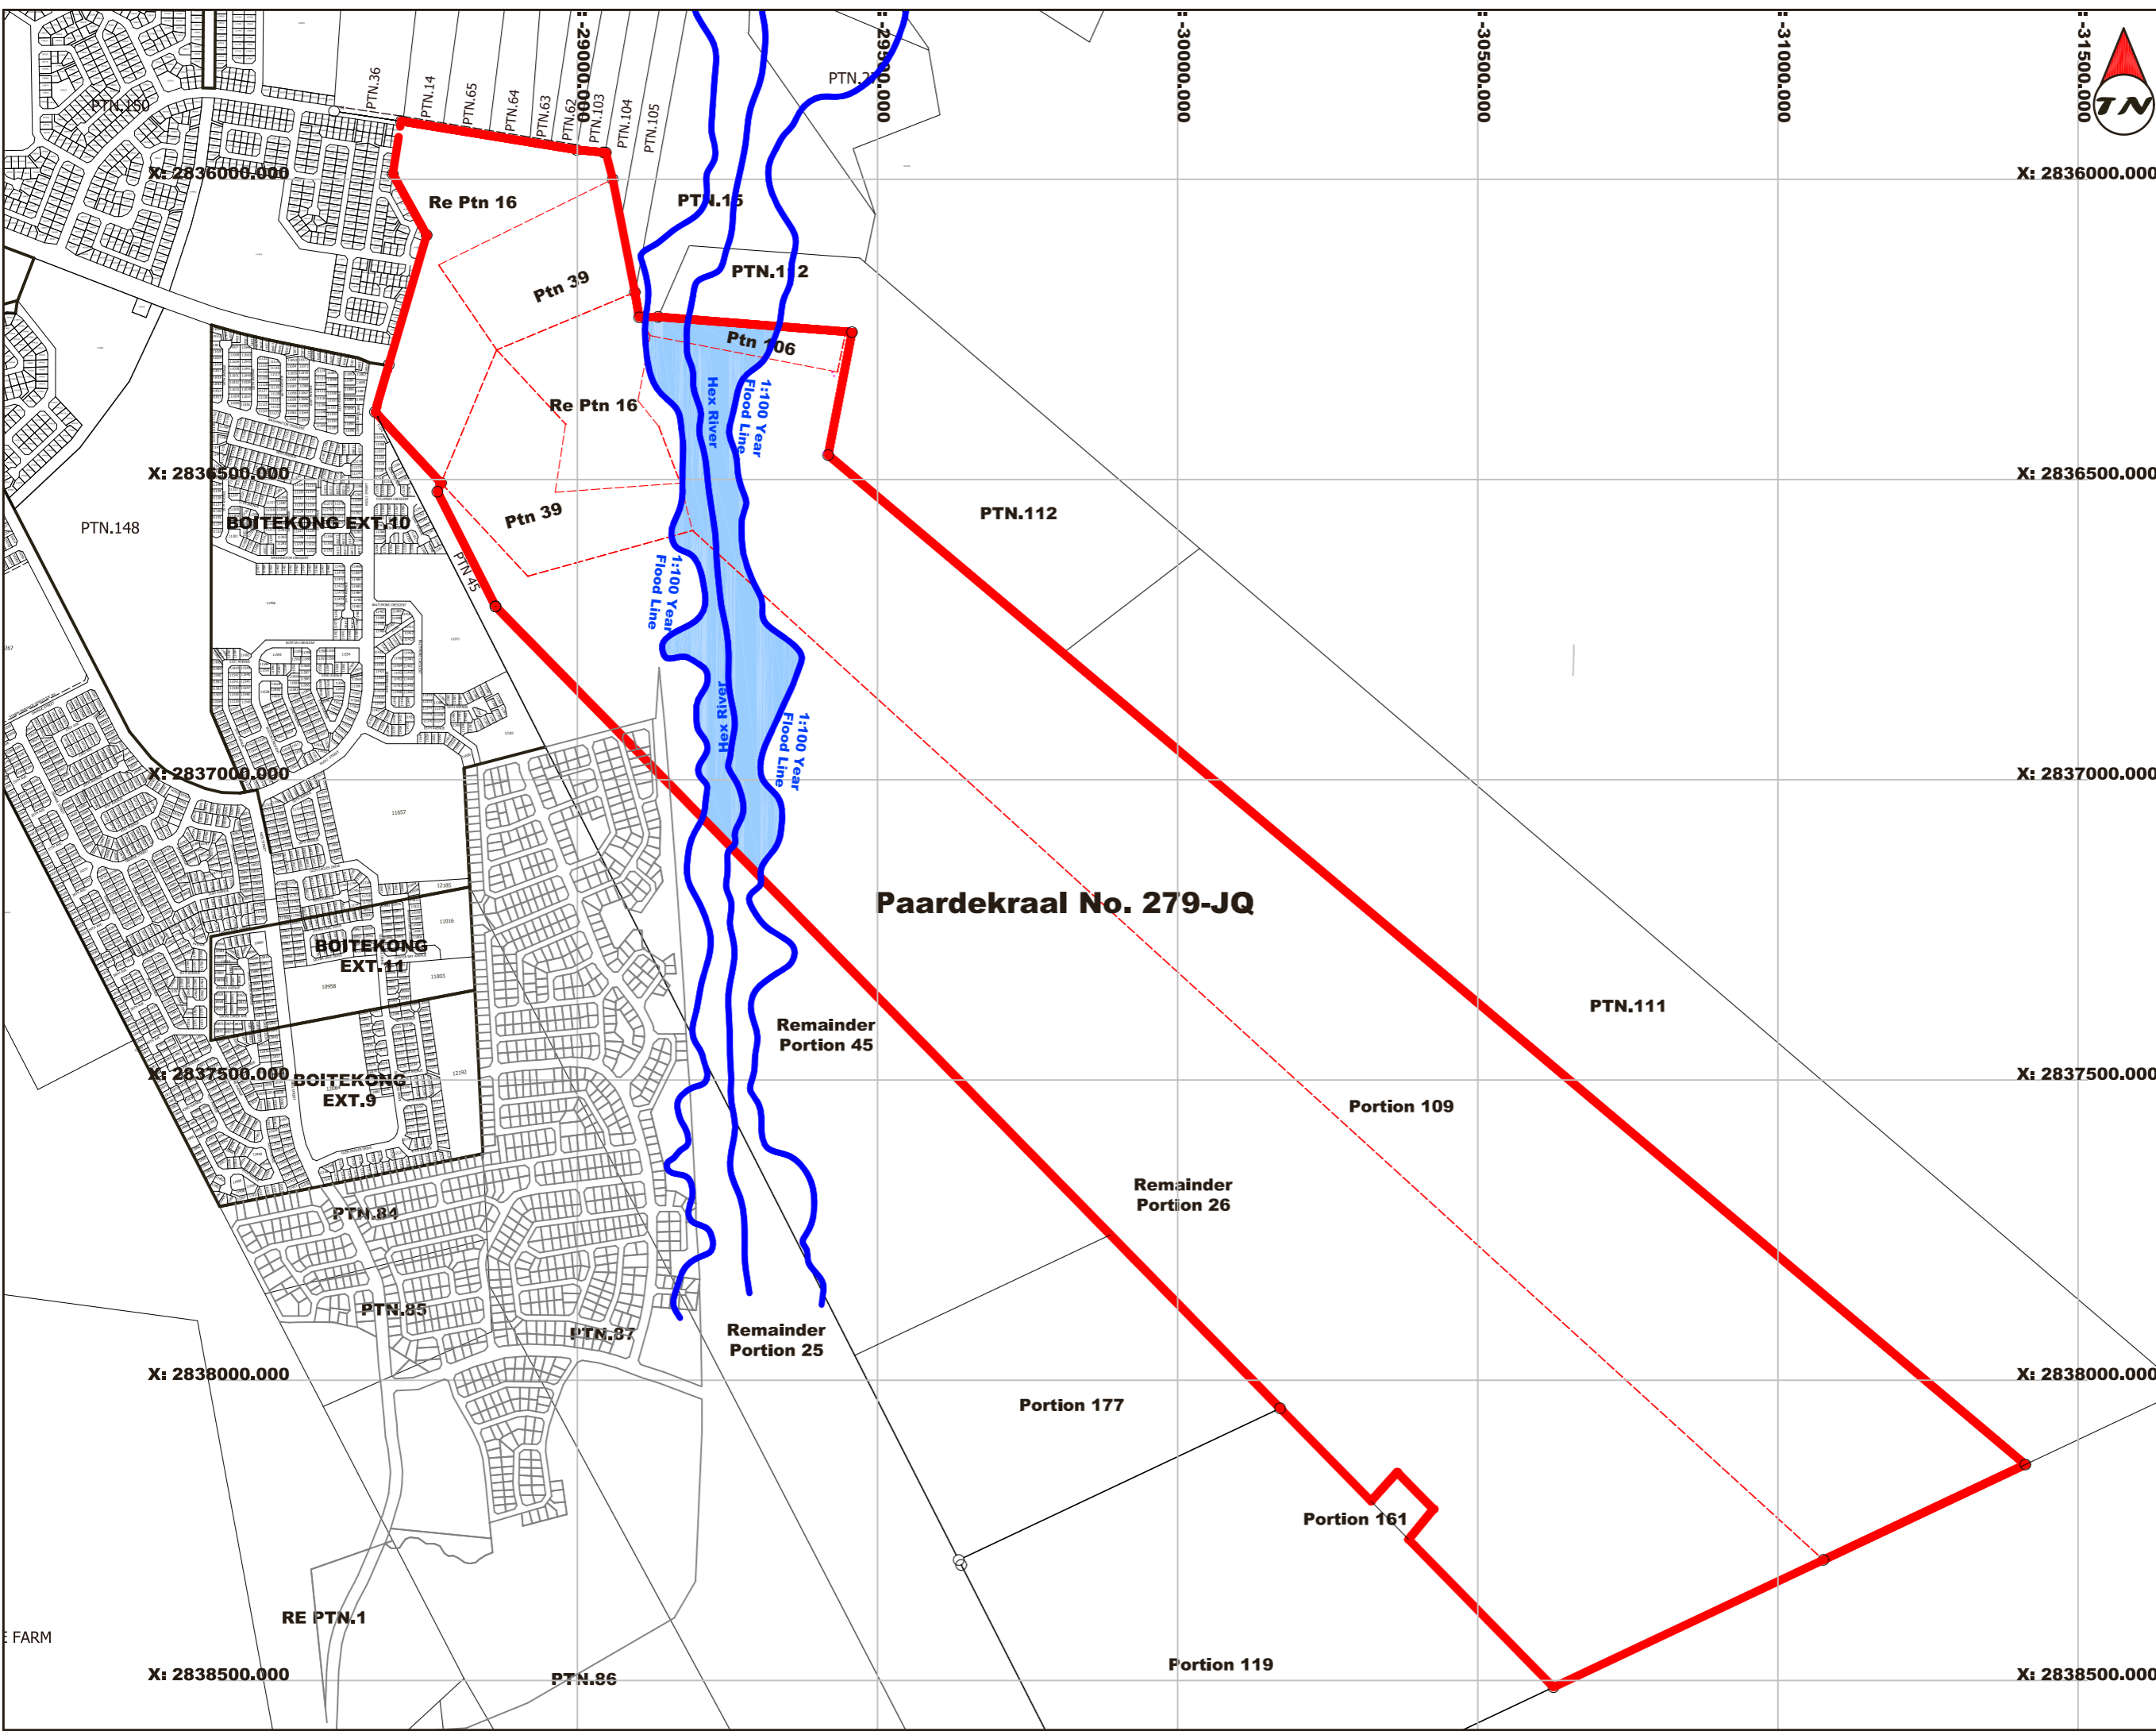

X: 2836000.000

X: 2836500.000

X: 2837000.000

X: 2837500.000

X: 2838000.000

X: 2838500.000

DESCRIPTION : FLOOD LINE

DESIGN	R. Vermeljs
SCALE	1 : 3000
DATE	2019/10/02
DRAWING No.	AMPD/2018/0001
REVISION	0

FILE No. AMPD/2018/0001



101 Anderson Street Mierksdorp 2571
018 462 4465

This drawing and design is copyright and must not be reproduced in part or in whole without prior written consent.