



Sewer Section 02
1 : 50

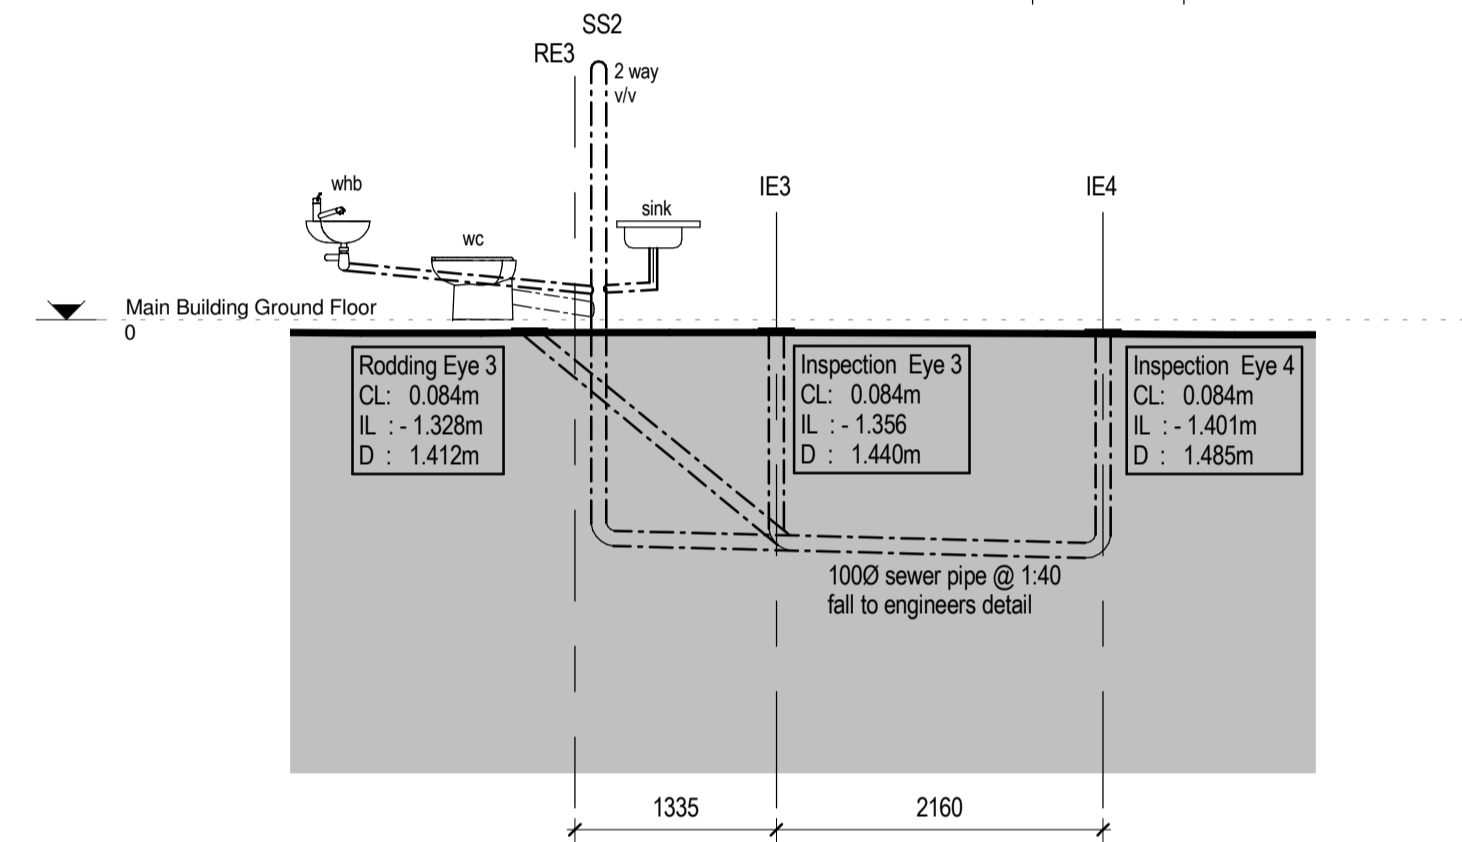

Sewer Section 03
1 : 50

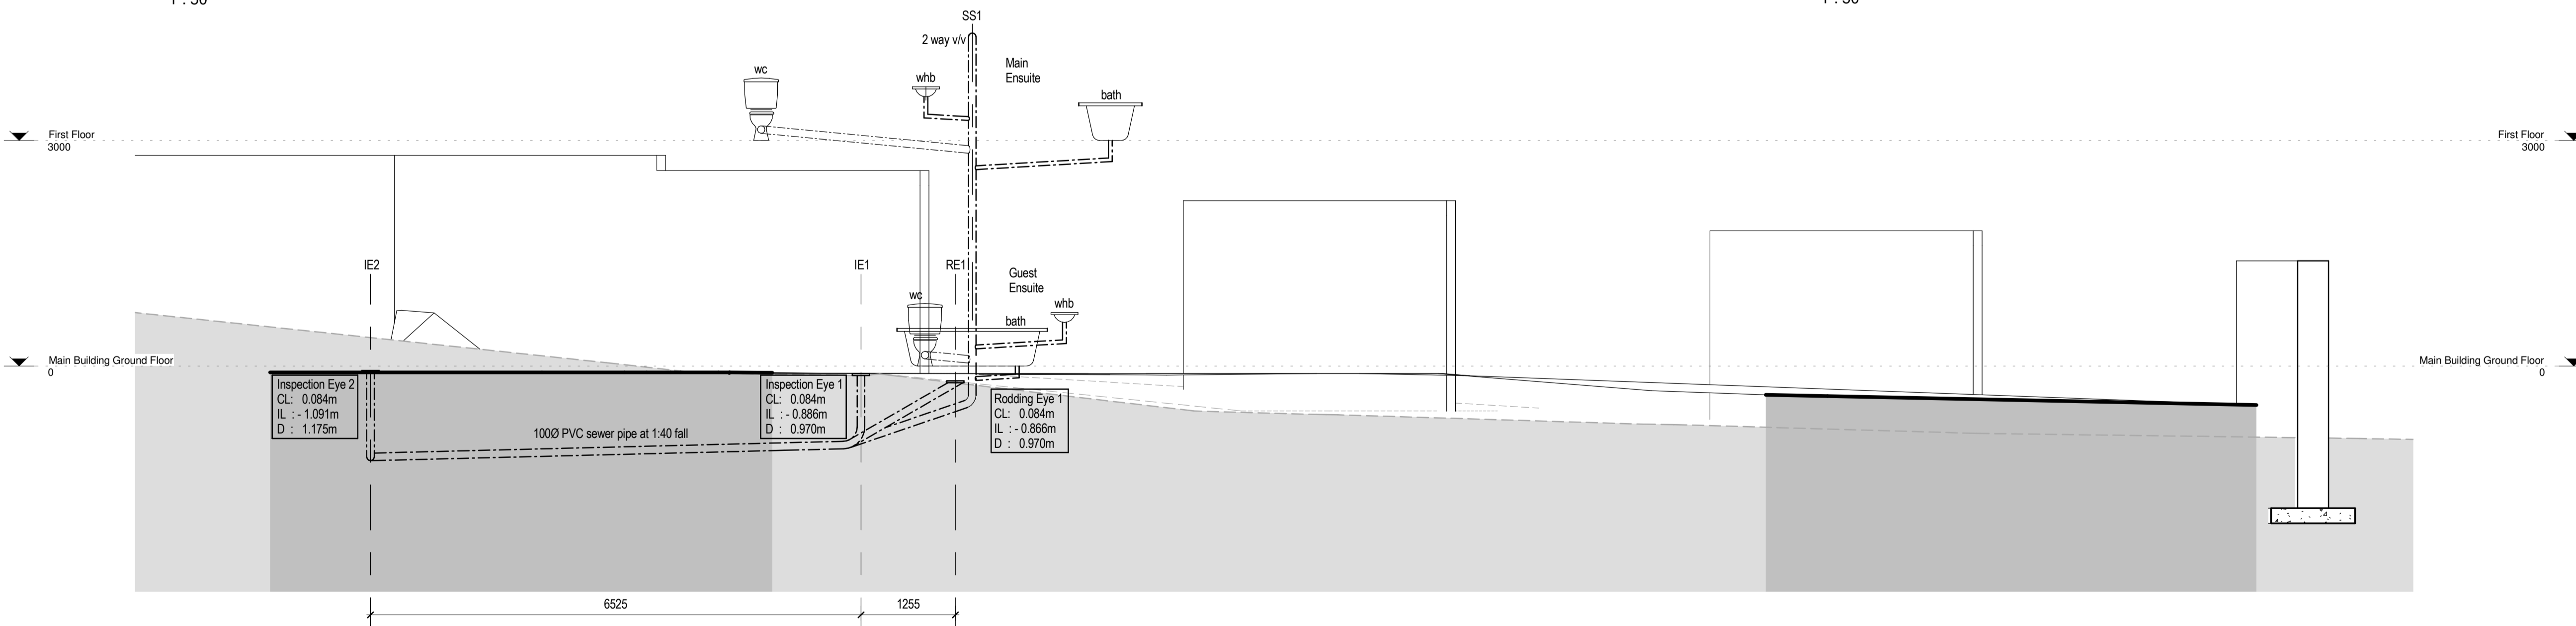

Sewer Section 01
1 : 50

NEIGHBOURS DETAILS	
NAME	_____
ID NO.	_____
ADDRESS	_____
TEL.	_____
SIGN	_____


NEIGHBOURS DETAILS	
NAME	_____
ID NO.	_____
ADDRESS	_____
TEL.	_____
SIGN	_____


NEIGHBOURS DETAILS	
NAME	_____
ID NO.	_____
ADDRESS	_____
TEL.	_____
SIGN	_____

NEIGHBOURS DETAILS	
NAME	_____
ID NO.	_____
ADDRESS	_____
TEL.	_____
SIGN	_____

NEIGHBOURS DETAILS	
NAME	_____
ID NO.	_____
ADDRESS	_____
TEL.	_____
SIGN	_____

NEIGHBOURS DETAILS	
NAME	_____
ID NO.	_____
ADDRESS	_____
TEL.	_____
SIGN	_____

Client: 
Mr Bradley Coucom

ARCHITECT: 
Torbjorn Hansen
SACAP 6972

Proposed Additions and Alterations, Garage and Ancillary Unit to dwelling for Mr B Coucom at 667 Andrew Zondo Road, Athlone Park, ERF 1172 of AMANZIMTOTI EXT 3

SUBMISSION DRAWING
sewer section

RATE NO. :70-02508074-0



Scale	Date	Drawn By
1 : 50	January 2013	RV
Proj No. 1206-01	DWG NO. Ia_400	Rev. -