

DASHED RED LINE INDICATES POWERLINE ROUTE



Property description:

Eskom
Geographic Information Systems
are not responsible for any errors
if external datasets displayed
on this map.


Registered Owner: *AKH*
 Witness 1: *[Signature]*
 Witness 2: _____

Eskom: _____
 Witness 1: _____
 Witness 2: *[Signature]*

Project No: BH159565423
 Date: _____
 Portion of map no: 2630 BD S
 Scale: 1:10 000



LOCALITY PLAN

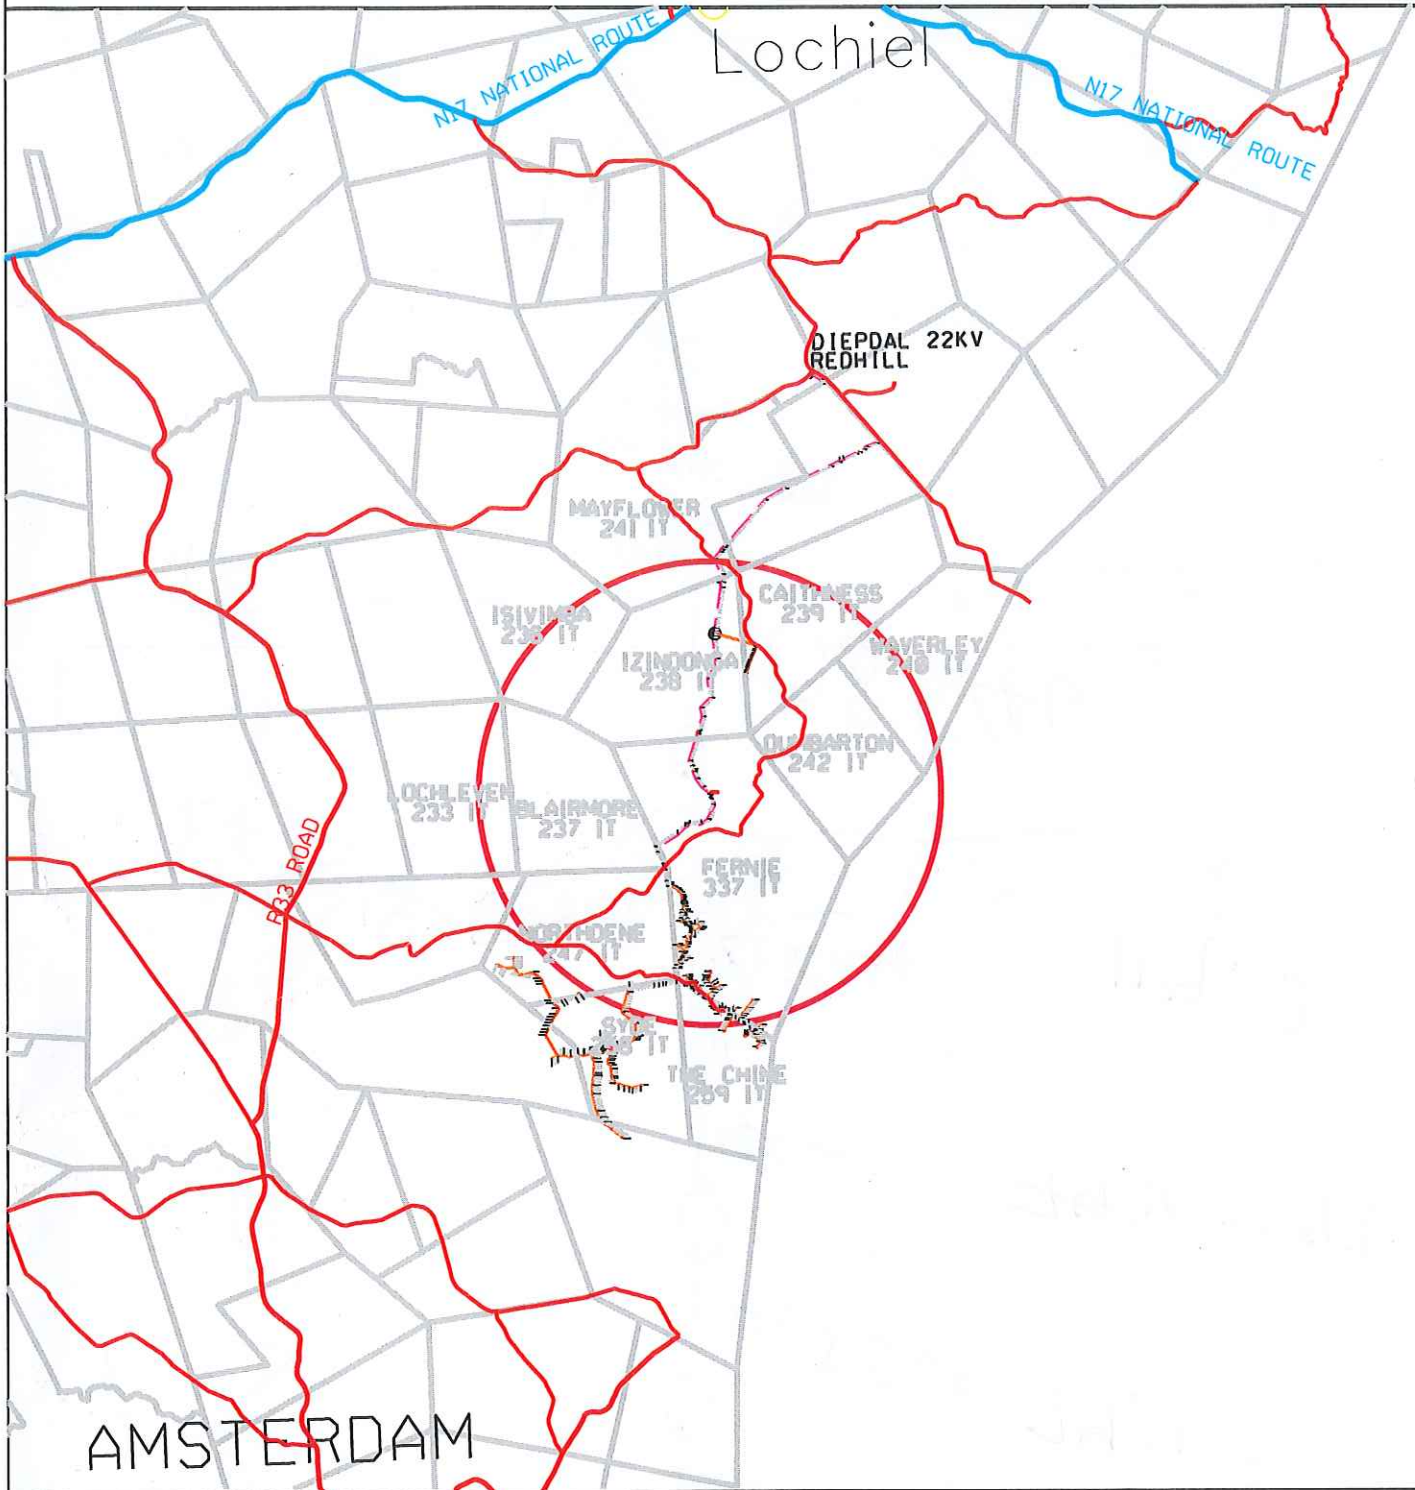

Disclaimer
Geographic Mapping eMalahleni
are not responsible for any errors
in external datasets clustered on this map.



COORDINATE SYSTEM: LO84/31

SCALE 1:250 000

Information from official maps reproduced under Government printers copyright authority No. 4138 of 28/03/1959



Mpumalanga Operating Unit
Land Development

P.O.Box 223
eMalahleni 1035
Tel 013 - 693 3121
Fax 013 - 693 3261

| | | | |
|--------------------|----------------------|---------------------|--|
| Feeder: | REDHILL-DIEPDAL 22kV | Surveyor: | |
| Customer: | Mr Skhumbuzo Mhlanga | Geographic mapping: | THULI THEBE |
| Project No: | BH159565423 | Date compiled: | 28/12/2015 |
| Portion of map no: | 2630 BD S | T-OFF POLE COORD: | Y=21632.930 30° 46' 59.5" E X=2920017.900 26° 23' 22.6" S |
| Page: | 1 of 3 | Revised by: | |
| | | Revision date: | |