

SURROUND SLAB DETAIL 1:20


NOTE.

1. POOL TO BE FILLED BY HOSE.
 2. WASTE WATER OVER SITE.
 3. EARTH LEAKAGE PROTECTION TO BE FITTED TO ALL ELECTRICAL SUPPLY.
 4. PRECAUTIONS TO BE TAKEN AGAINST FLOODING, SEEPAGE & RAIN WATER IN SUNKEN PUMP CHAMBER & FILTER UNIT.
 5. PRECAUTIONS TO BE TAKEN IN REGARD TO CONDENSATE.
 6. PUMP CHAMBER TO BE ADEQUATELY DRAINED.
 7. PLANT ARRANGEMENT & FIXING TO
 8. SOIL TO BE SPREAD OVER SITE.
- OWNER TO BE RESPONSIBLE FOR THE ERECTION & MAINTENANCE OF SECURITY FENCE WITH SPRING-LOADED SELF-LOCKING GATE ENCLOSING POOL.

1.2M HIGH WIRE MESH FENCE

MARSEILLES TILES TO MATCH EXISTING
IN .38x.38 BATTENS ON APPROVED
UNDERLAY ALL ON .114x.38 EXTENDED
LAFTERS AT .685 CENTRES.
157 x .152 FOUNDATIONS UNDER BRAAI
WALLS.

ALL FINISHES TO MATCH
EXISTING.

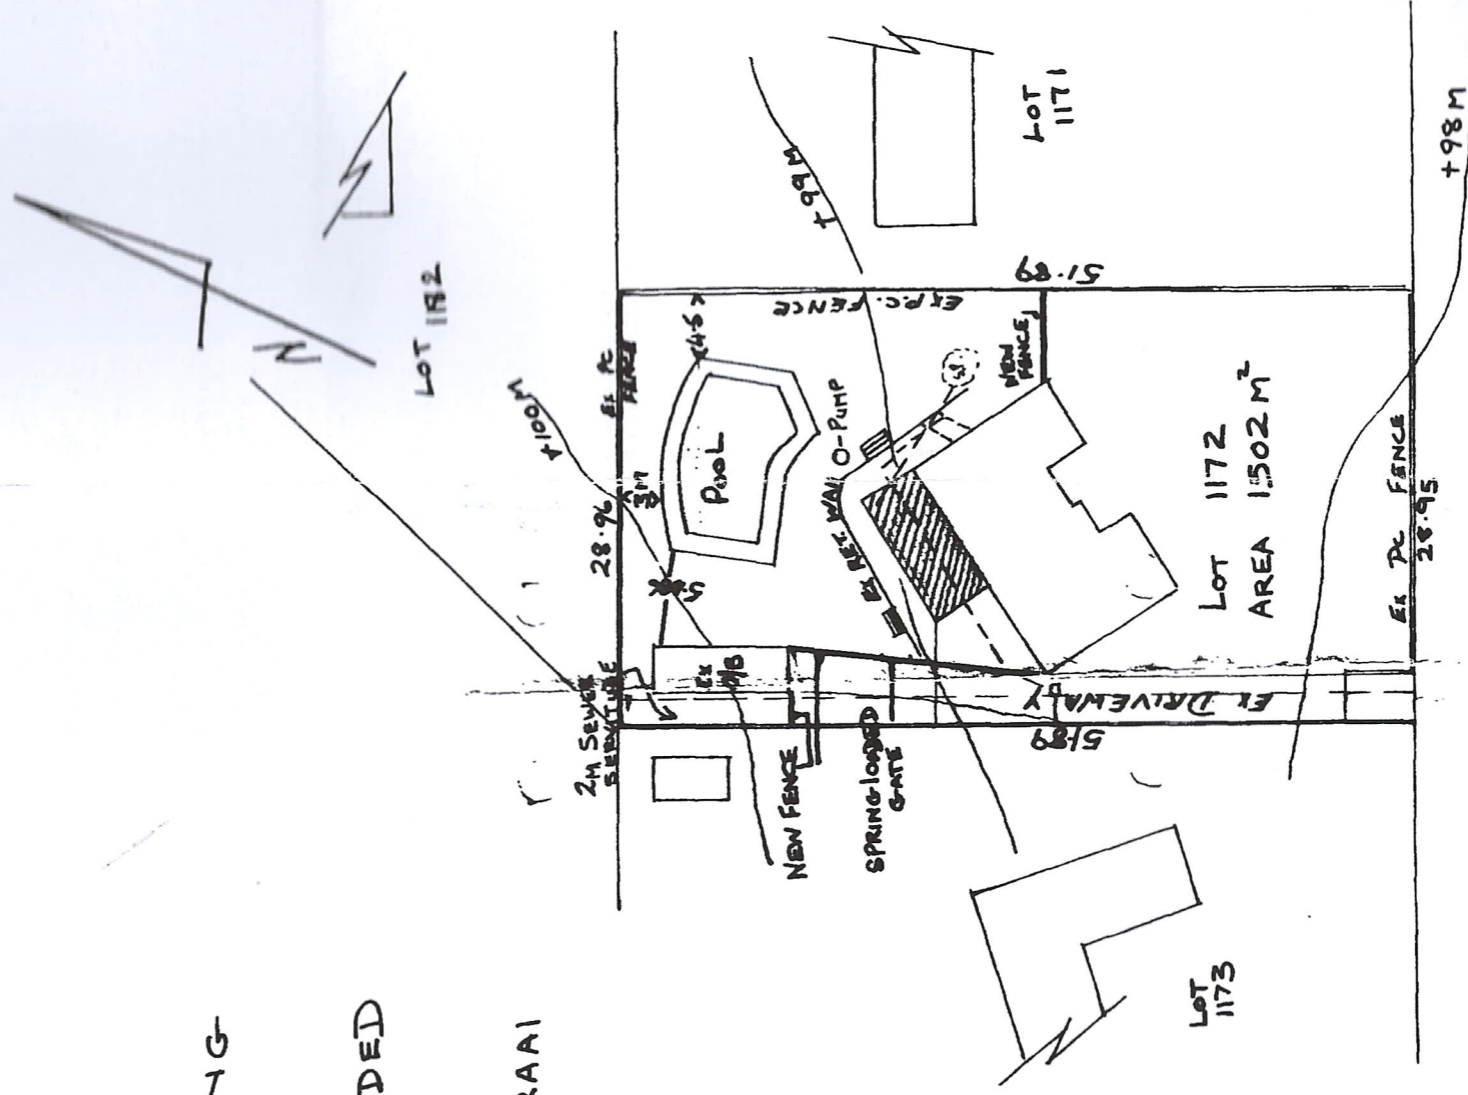

KINGSWAY 24.38M WIDE

SITE PLAN 1:500