





SOUTH EAST ELEVATION OF OFFICE & WELFARE BLOCKS

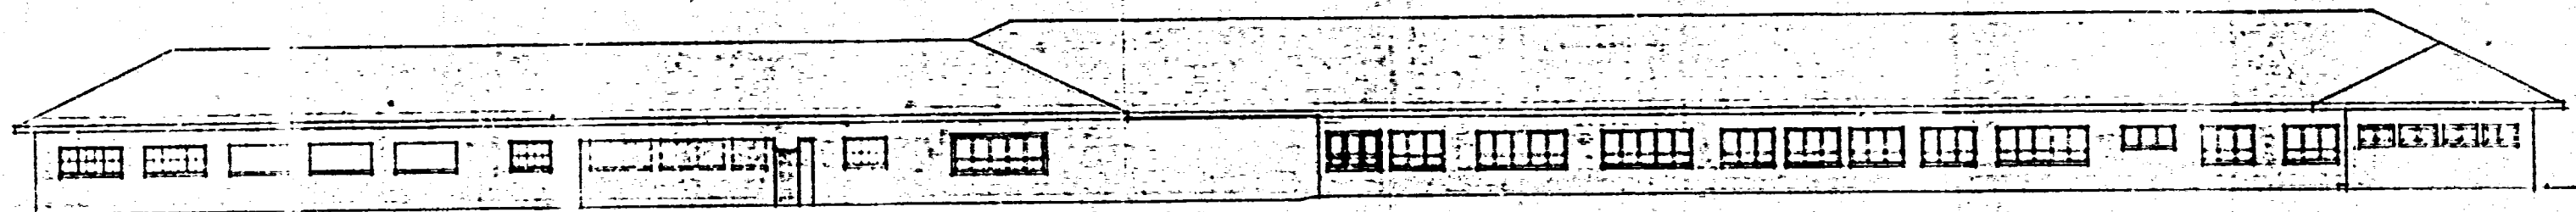


NORTH WEST ELEVATION OF CATERING & OFFICE BLOCKS

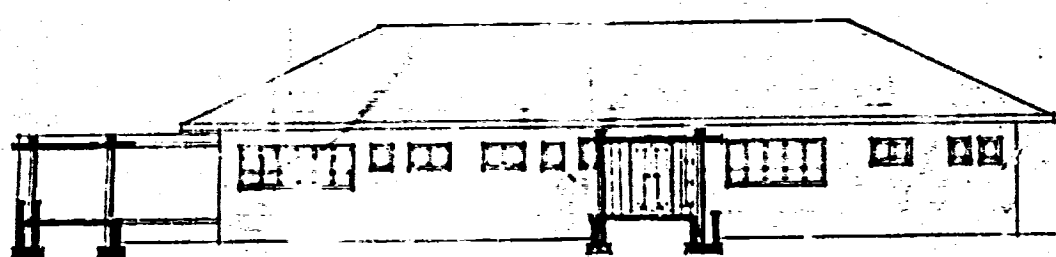


NORTH WEST ELEVATION OF WELFARE BLOCK

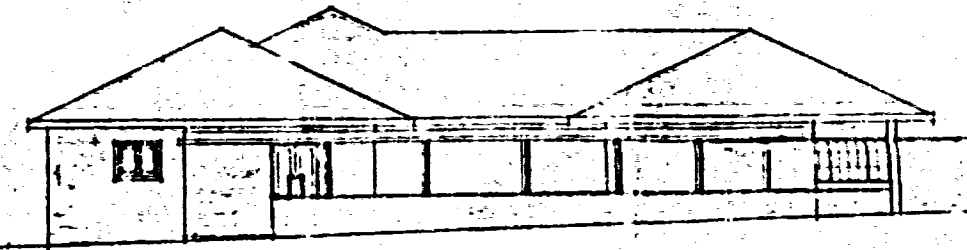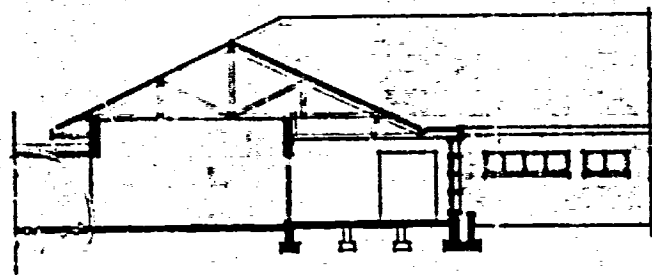


NORTH EAST ELEVATION OF WELFARE & CATERING BLOCKS

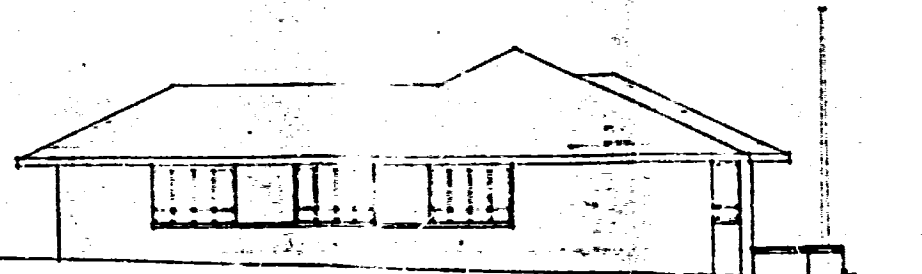

SOUTH WEST ELEVATION OF OFFICE BLOCK

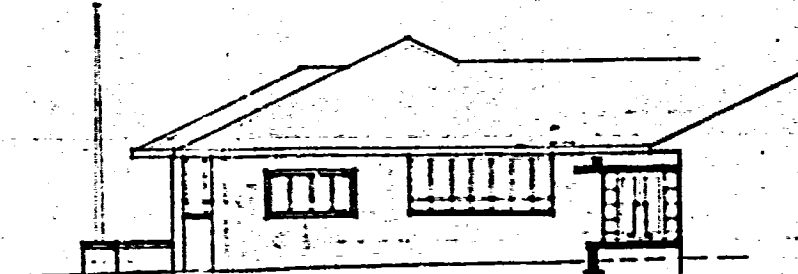

S.E. ELEVATION OF OFFICE BLOCK

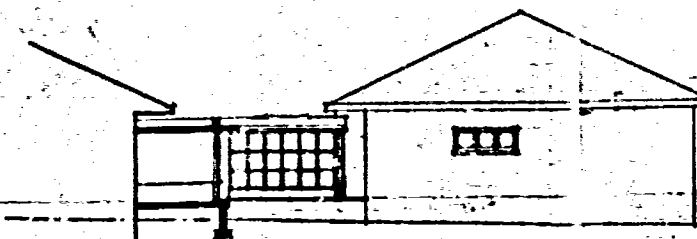

S.W. ELEVATION OF WELFARE BLOCK

NOTE: SEE PLAN FOR POSITION OF OFFICE BLOCKS

TRADE MARKS  
REGISTERED  
OF THE  
MANUFACTURERS OF  
CIGARETTES  
AND TOBACCO  
DURBAN

THE UNITED TOBACCO CO.  
SOUTH LTD  
NEW FACTORY, MOBEWI, DURBAN

OFFICE CATERING & WELFARE BLOCKS  
ELEVATIONS  
SPT 1938

ARCHITECTS  
S. W. & G. LINDSAY & PARTNERS ARCHITECTS  
ASSOCIATED ENGINEERS