



34 33 32 31 30 29 28 27 26 25 24 23 22 21 20 19 18 17 16 15 14 13 12 11 10 9 8 7

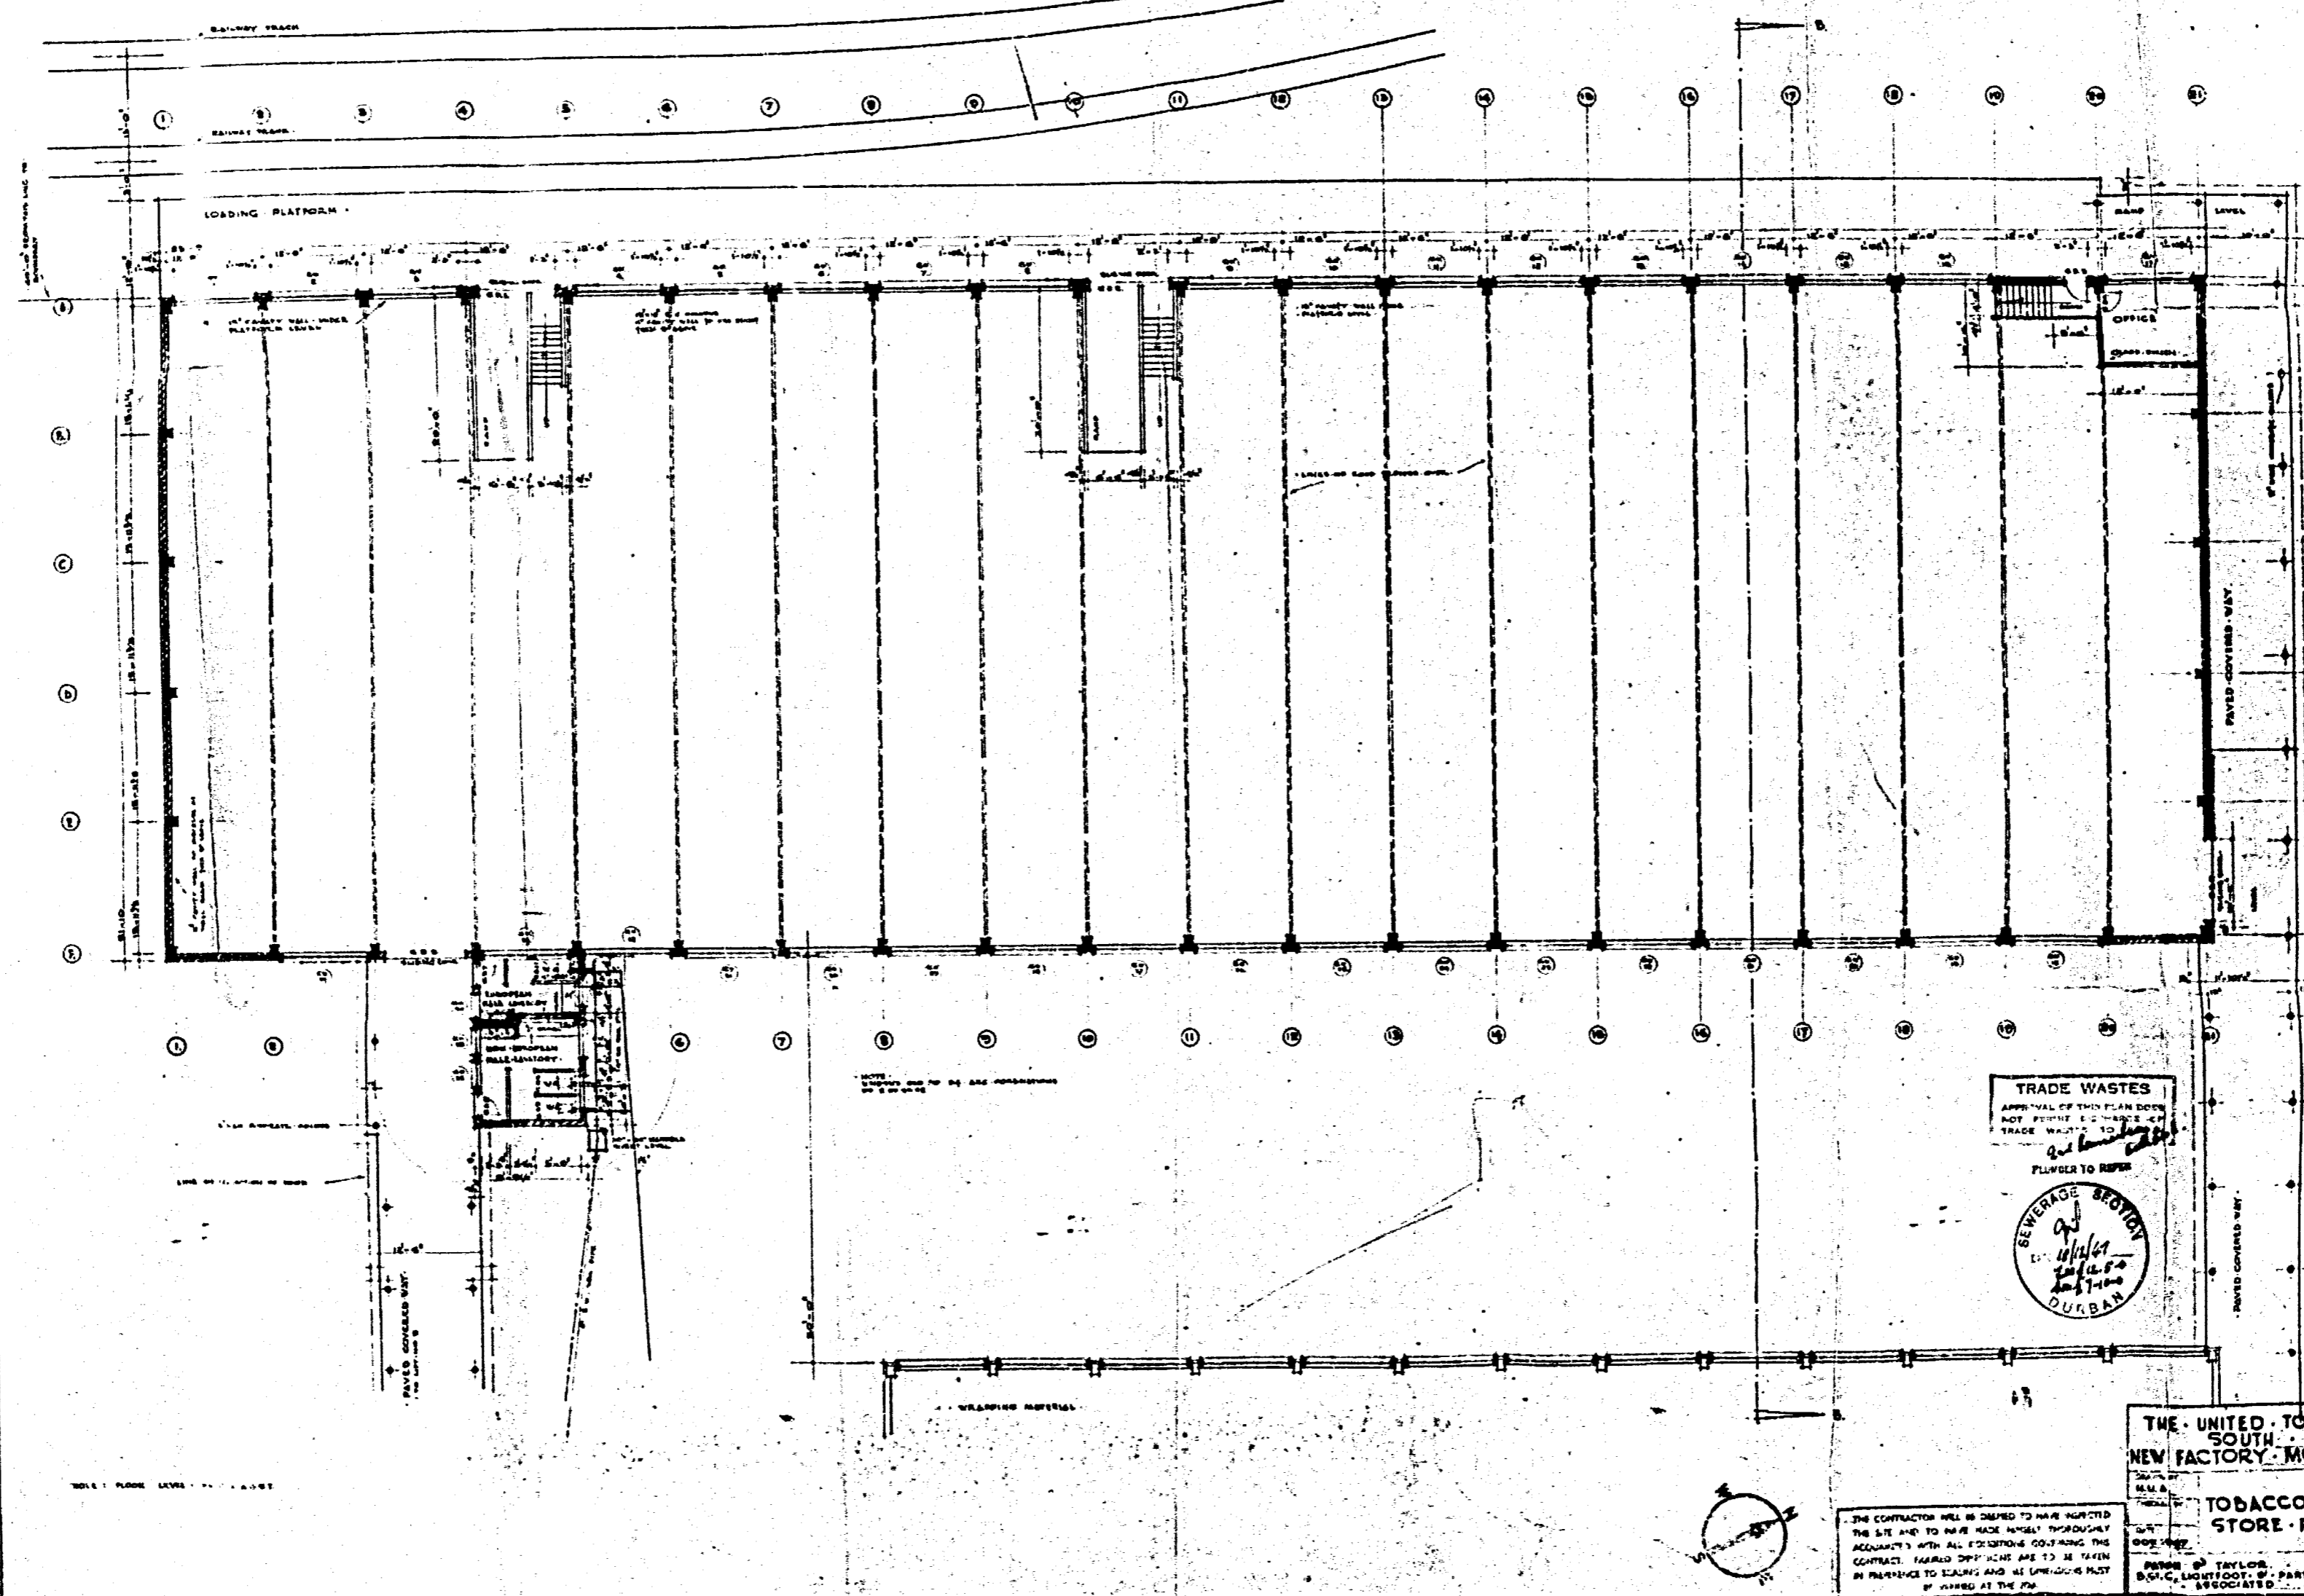

TRADE WASTES
 APPROVAL OF THIS PLAN DOES NOT PERMIT THE CHANGE OF TRADE WASTES TO OTHER PLUMBER TO REPAIR

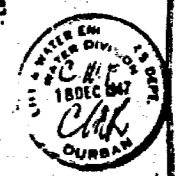

THE UNITED TOBACCO CO. SOUTH LTD
 NEW FACTORY, MOBENI, DURBAN

TOBACCO LEAF STORE PLAN
 62/31

THE CONTRACTOR WILL BE OBLIGED TO HAVE SURVEYED THE SITE AND TO MAKE HISSELF THOROUGHLY ACQUAINTED WITH ALL CONDITIONS GOVERNING THE CONTRACT. PARTICULARS ARE TO BE TAKEN IN PREFERENCE TO DRAWINGS AND NO WORK IS TO BE STARTED AT THE SITE.

