



ELEVATION.

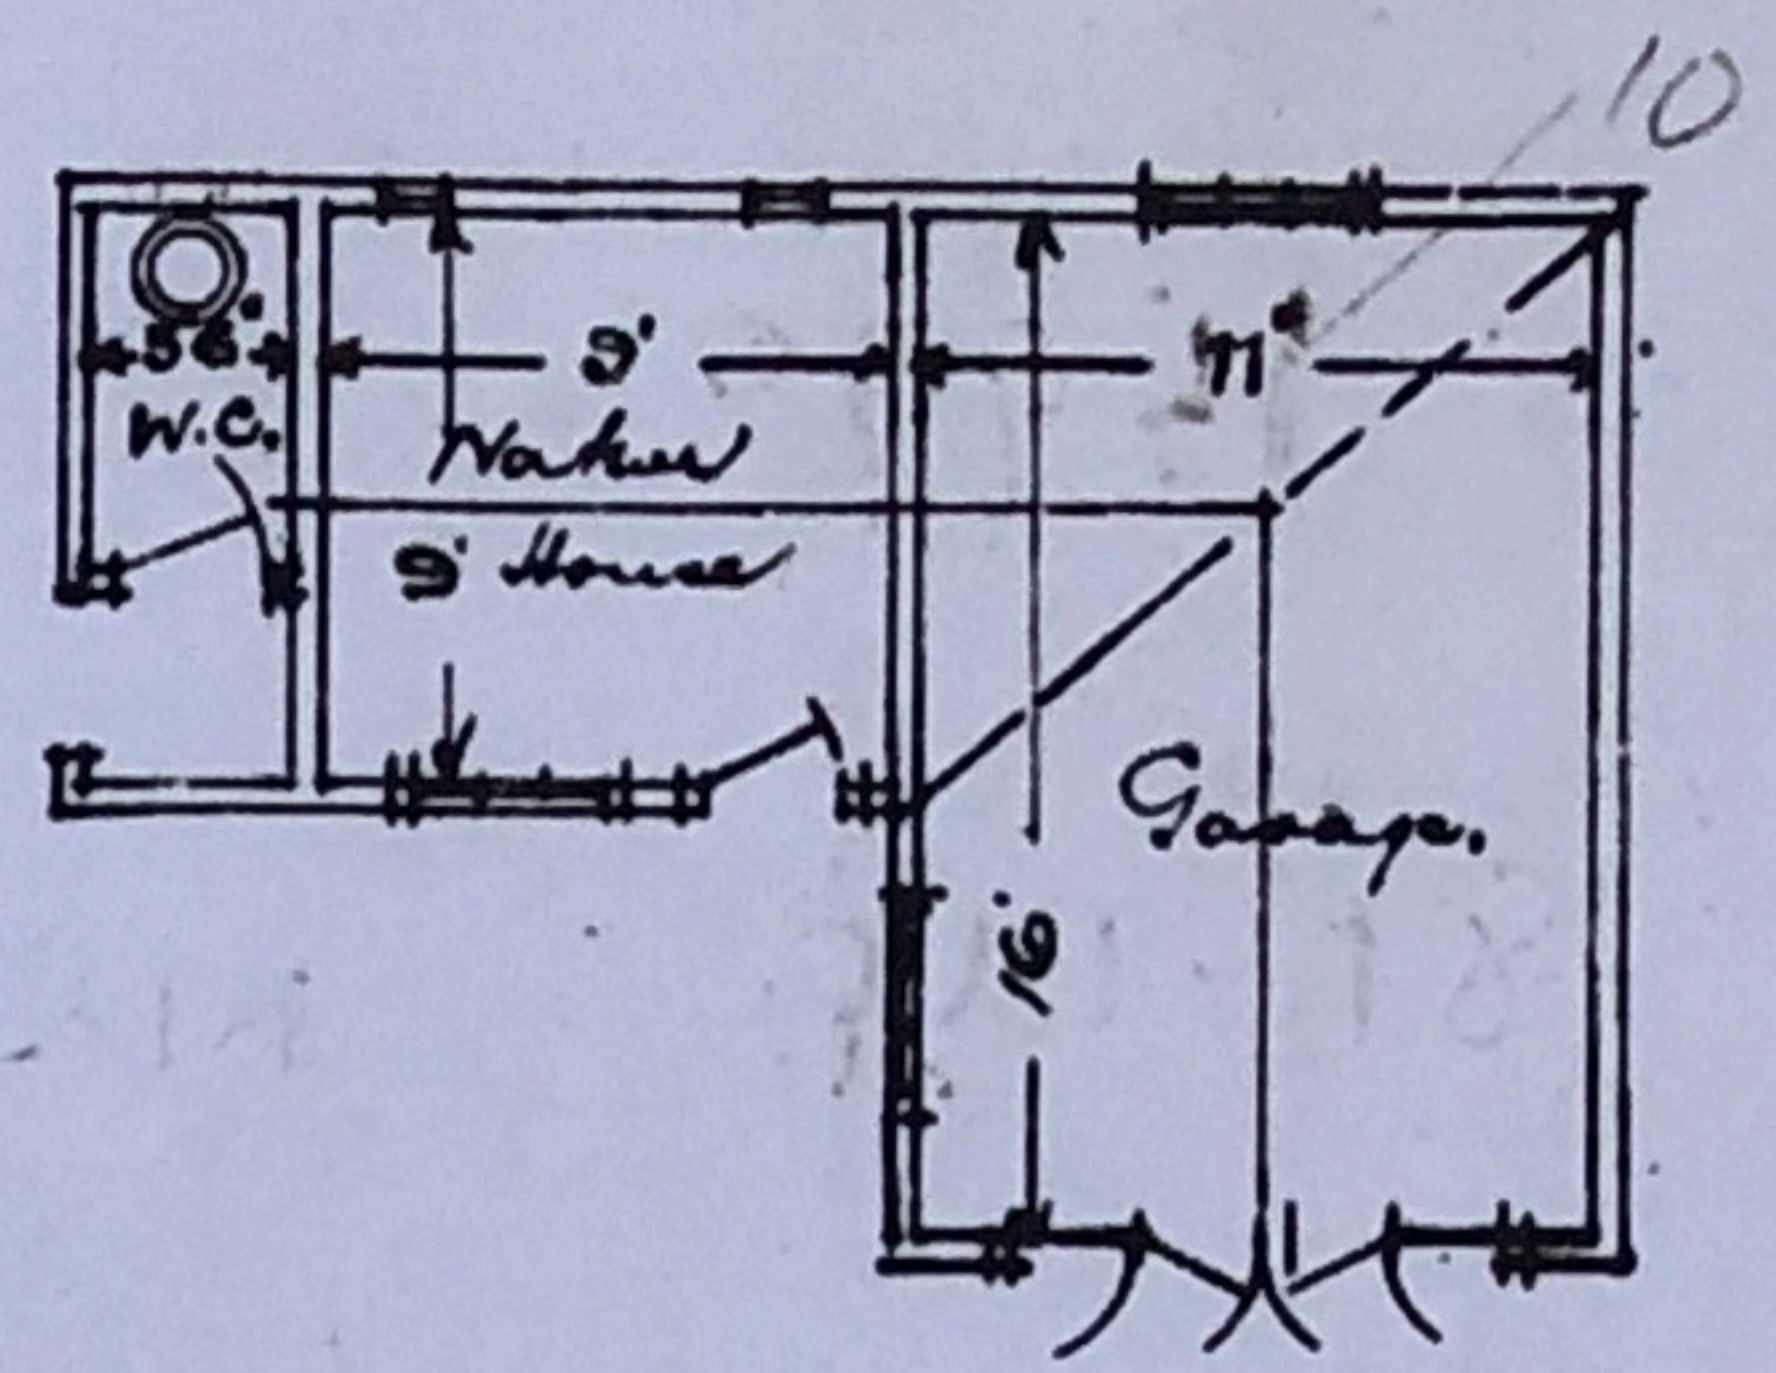


OUTHOUSES.

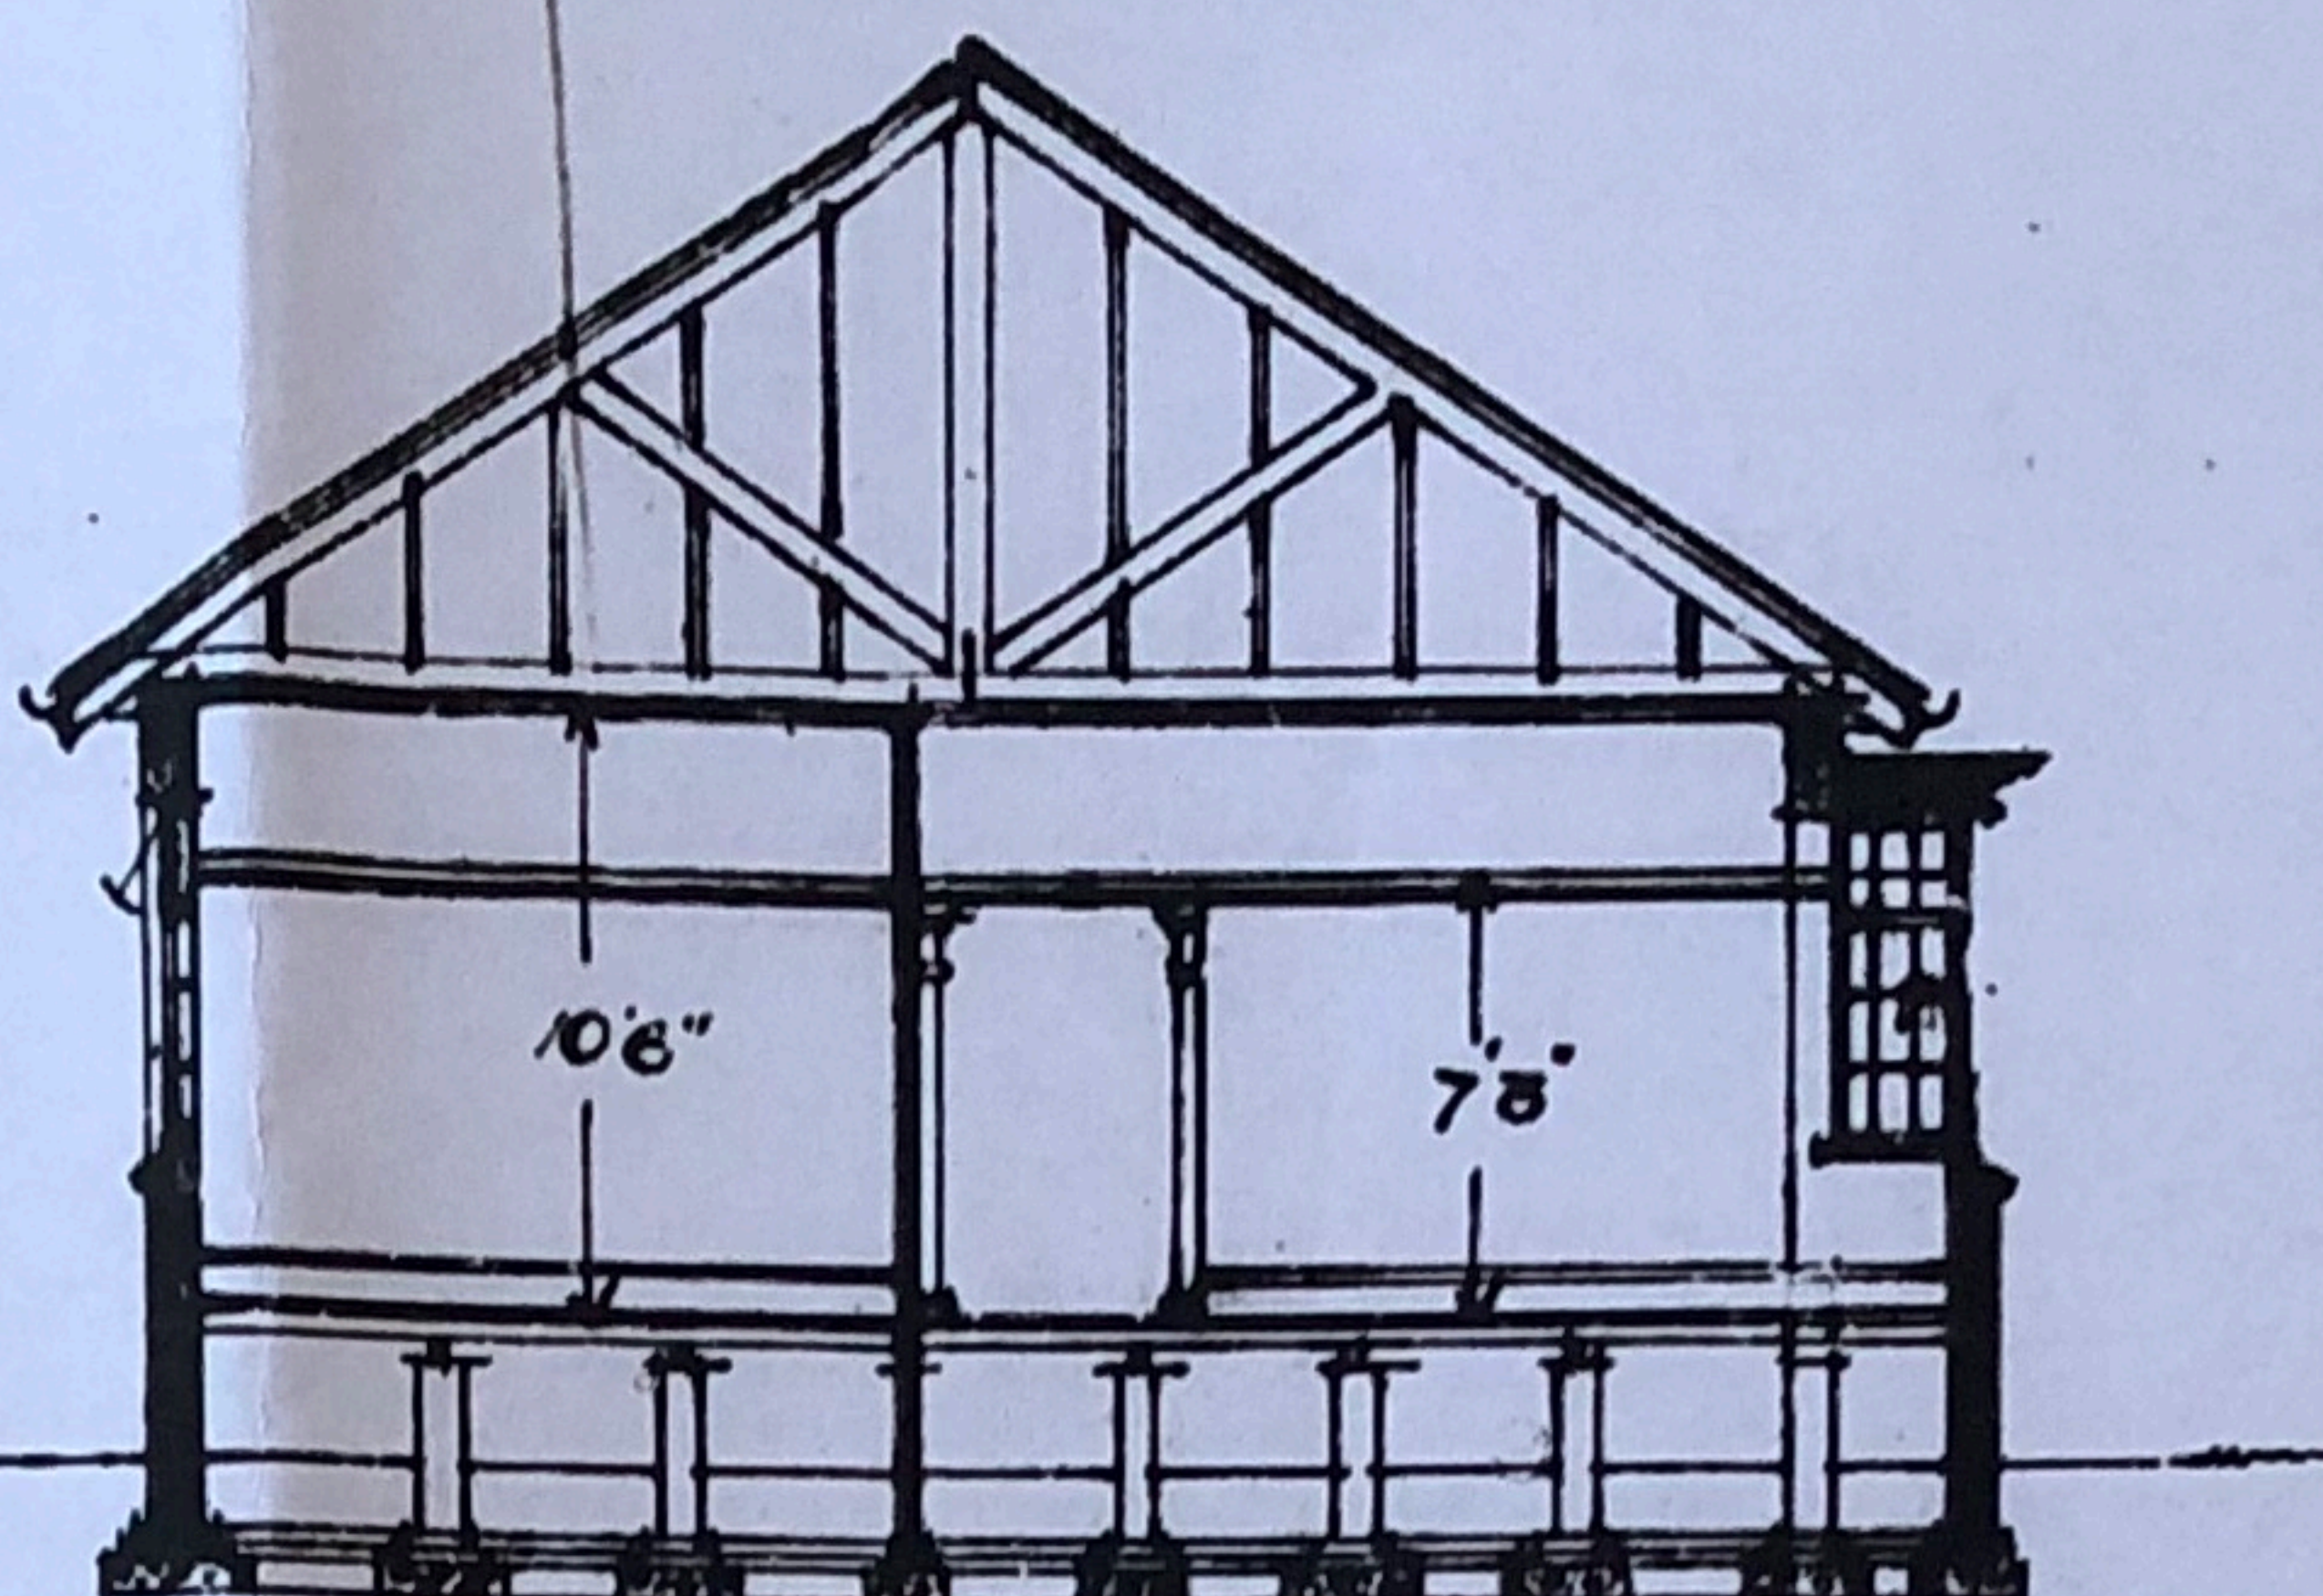

HOUSE FOR MR. A. EATON.
LOT. 181.


SCALE · 1/8" = 1'.

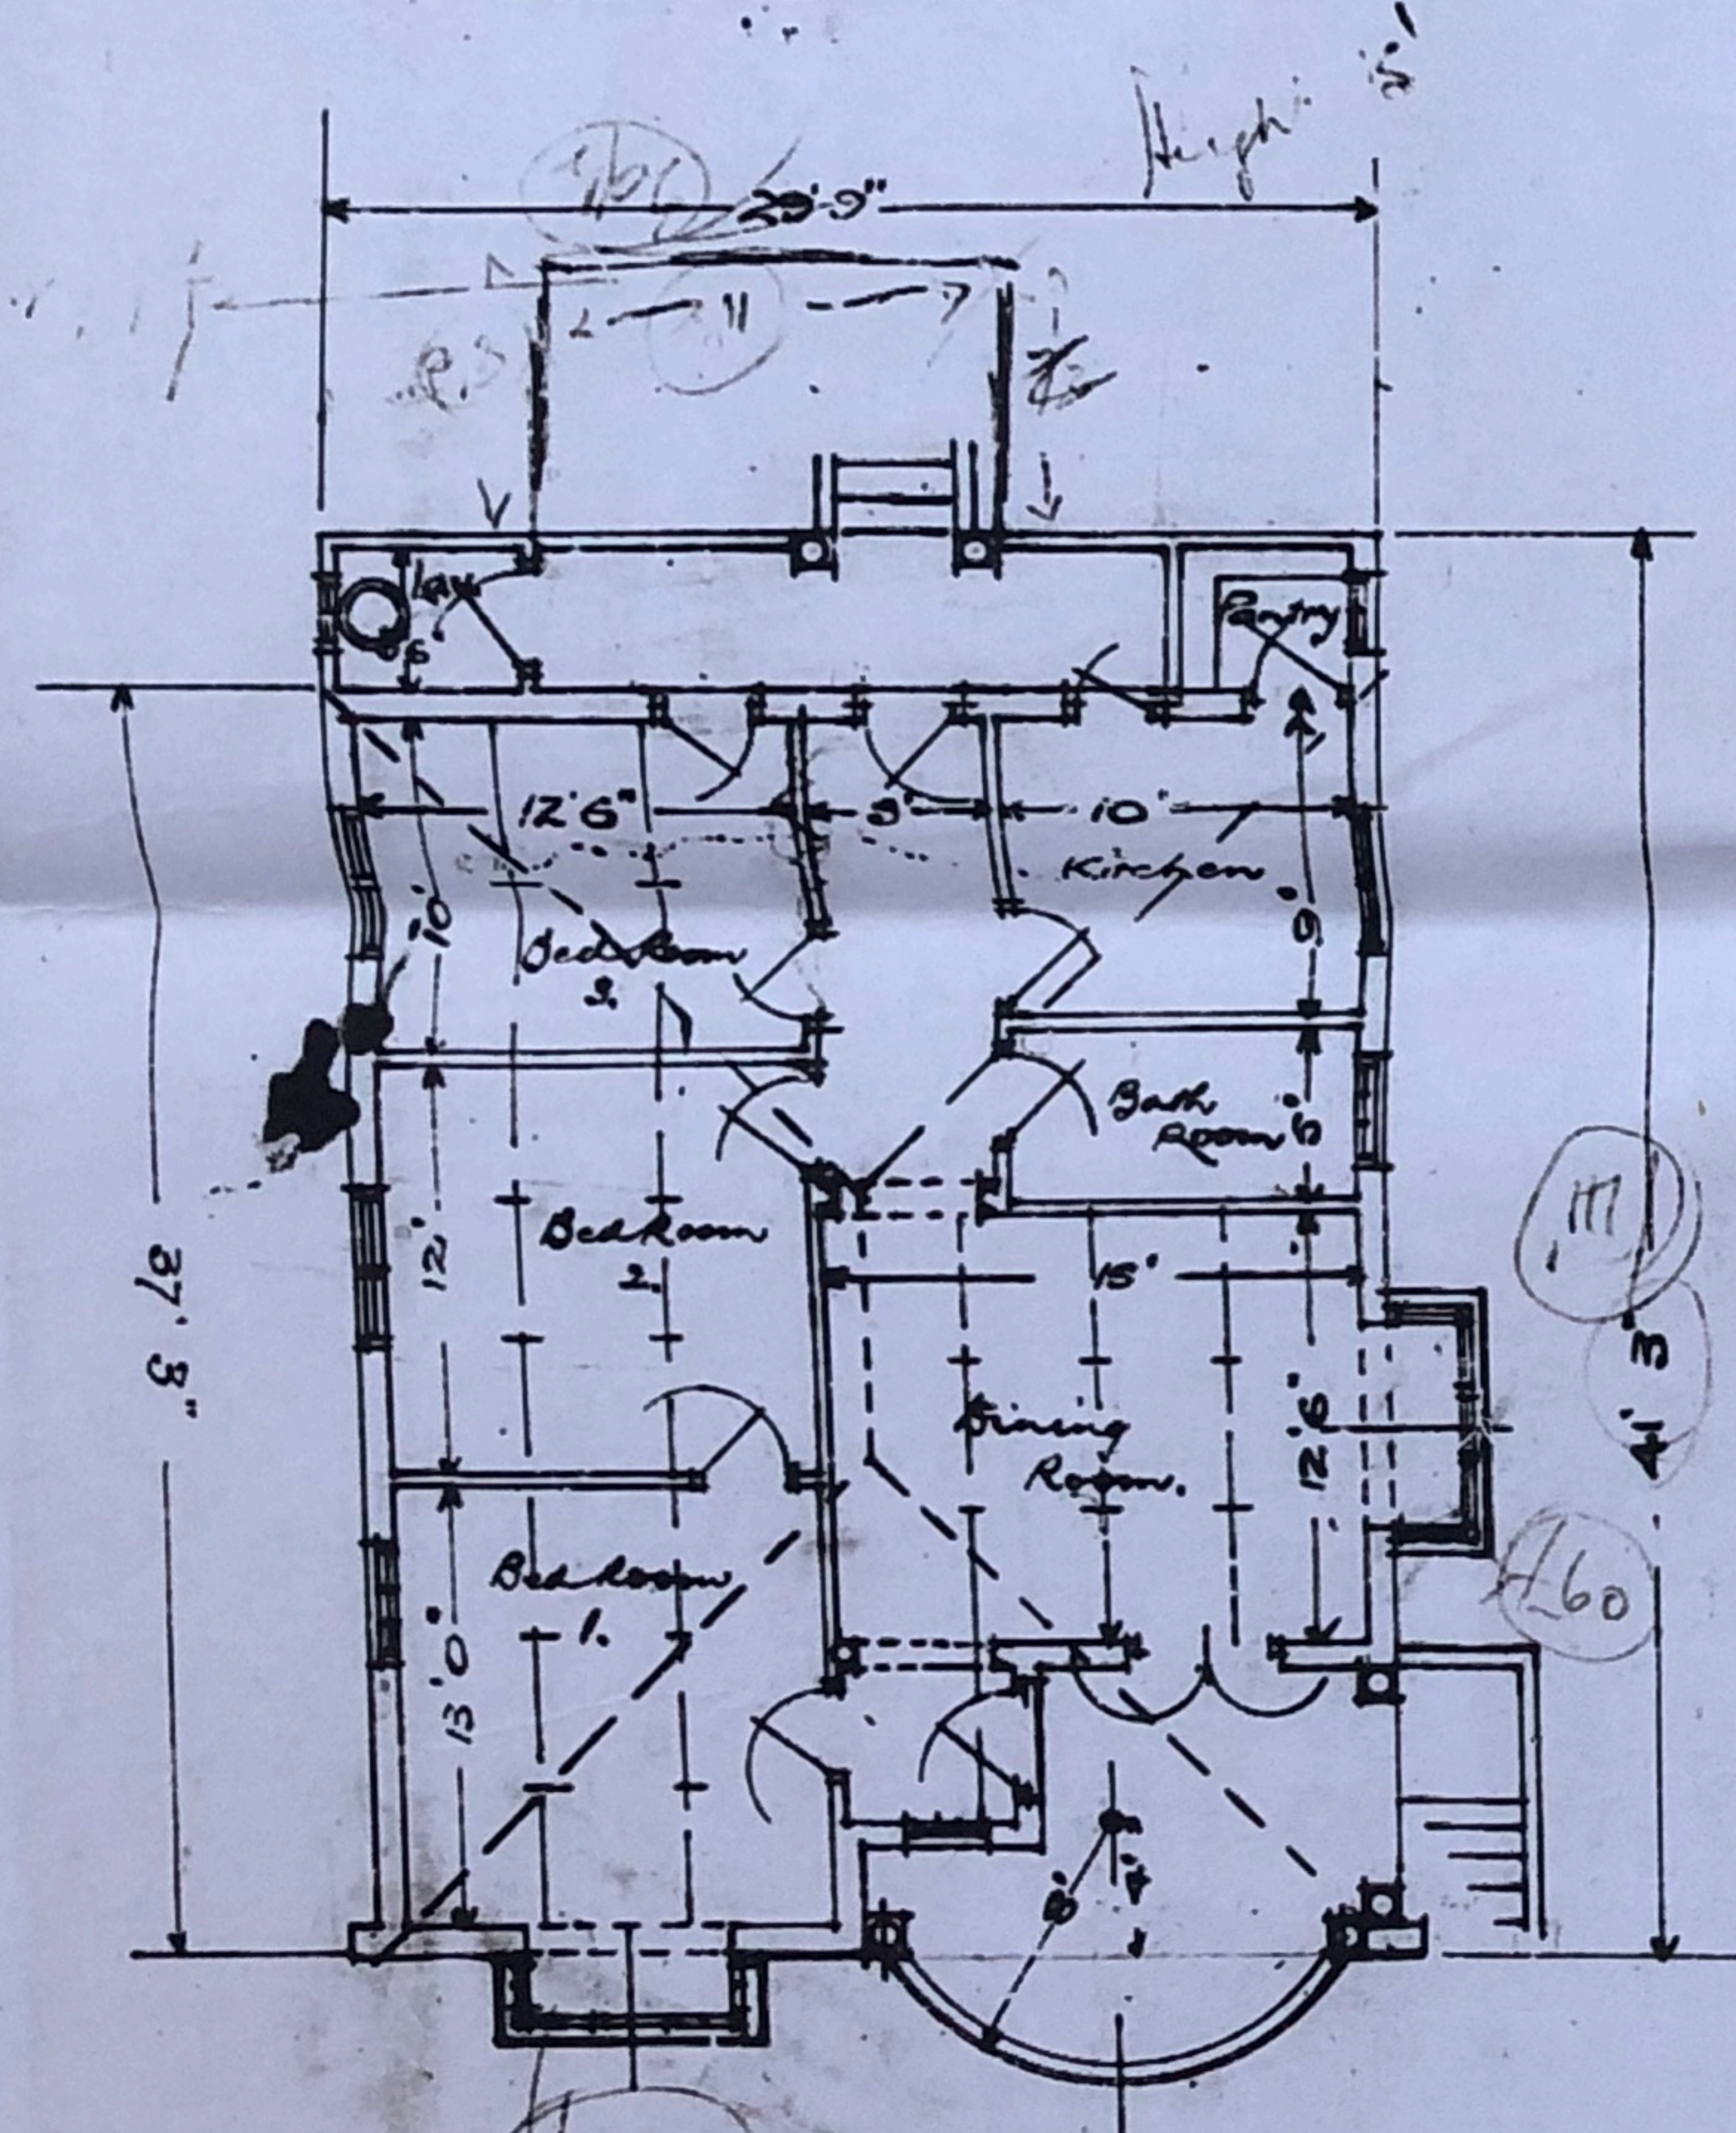

PLAN.



SIDE ELEVATION.

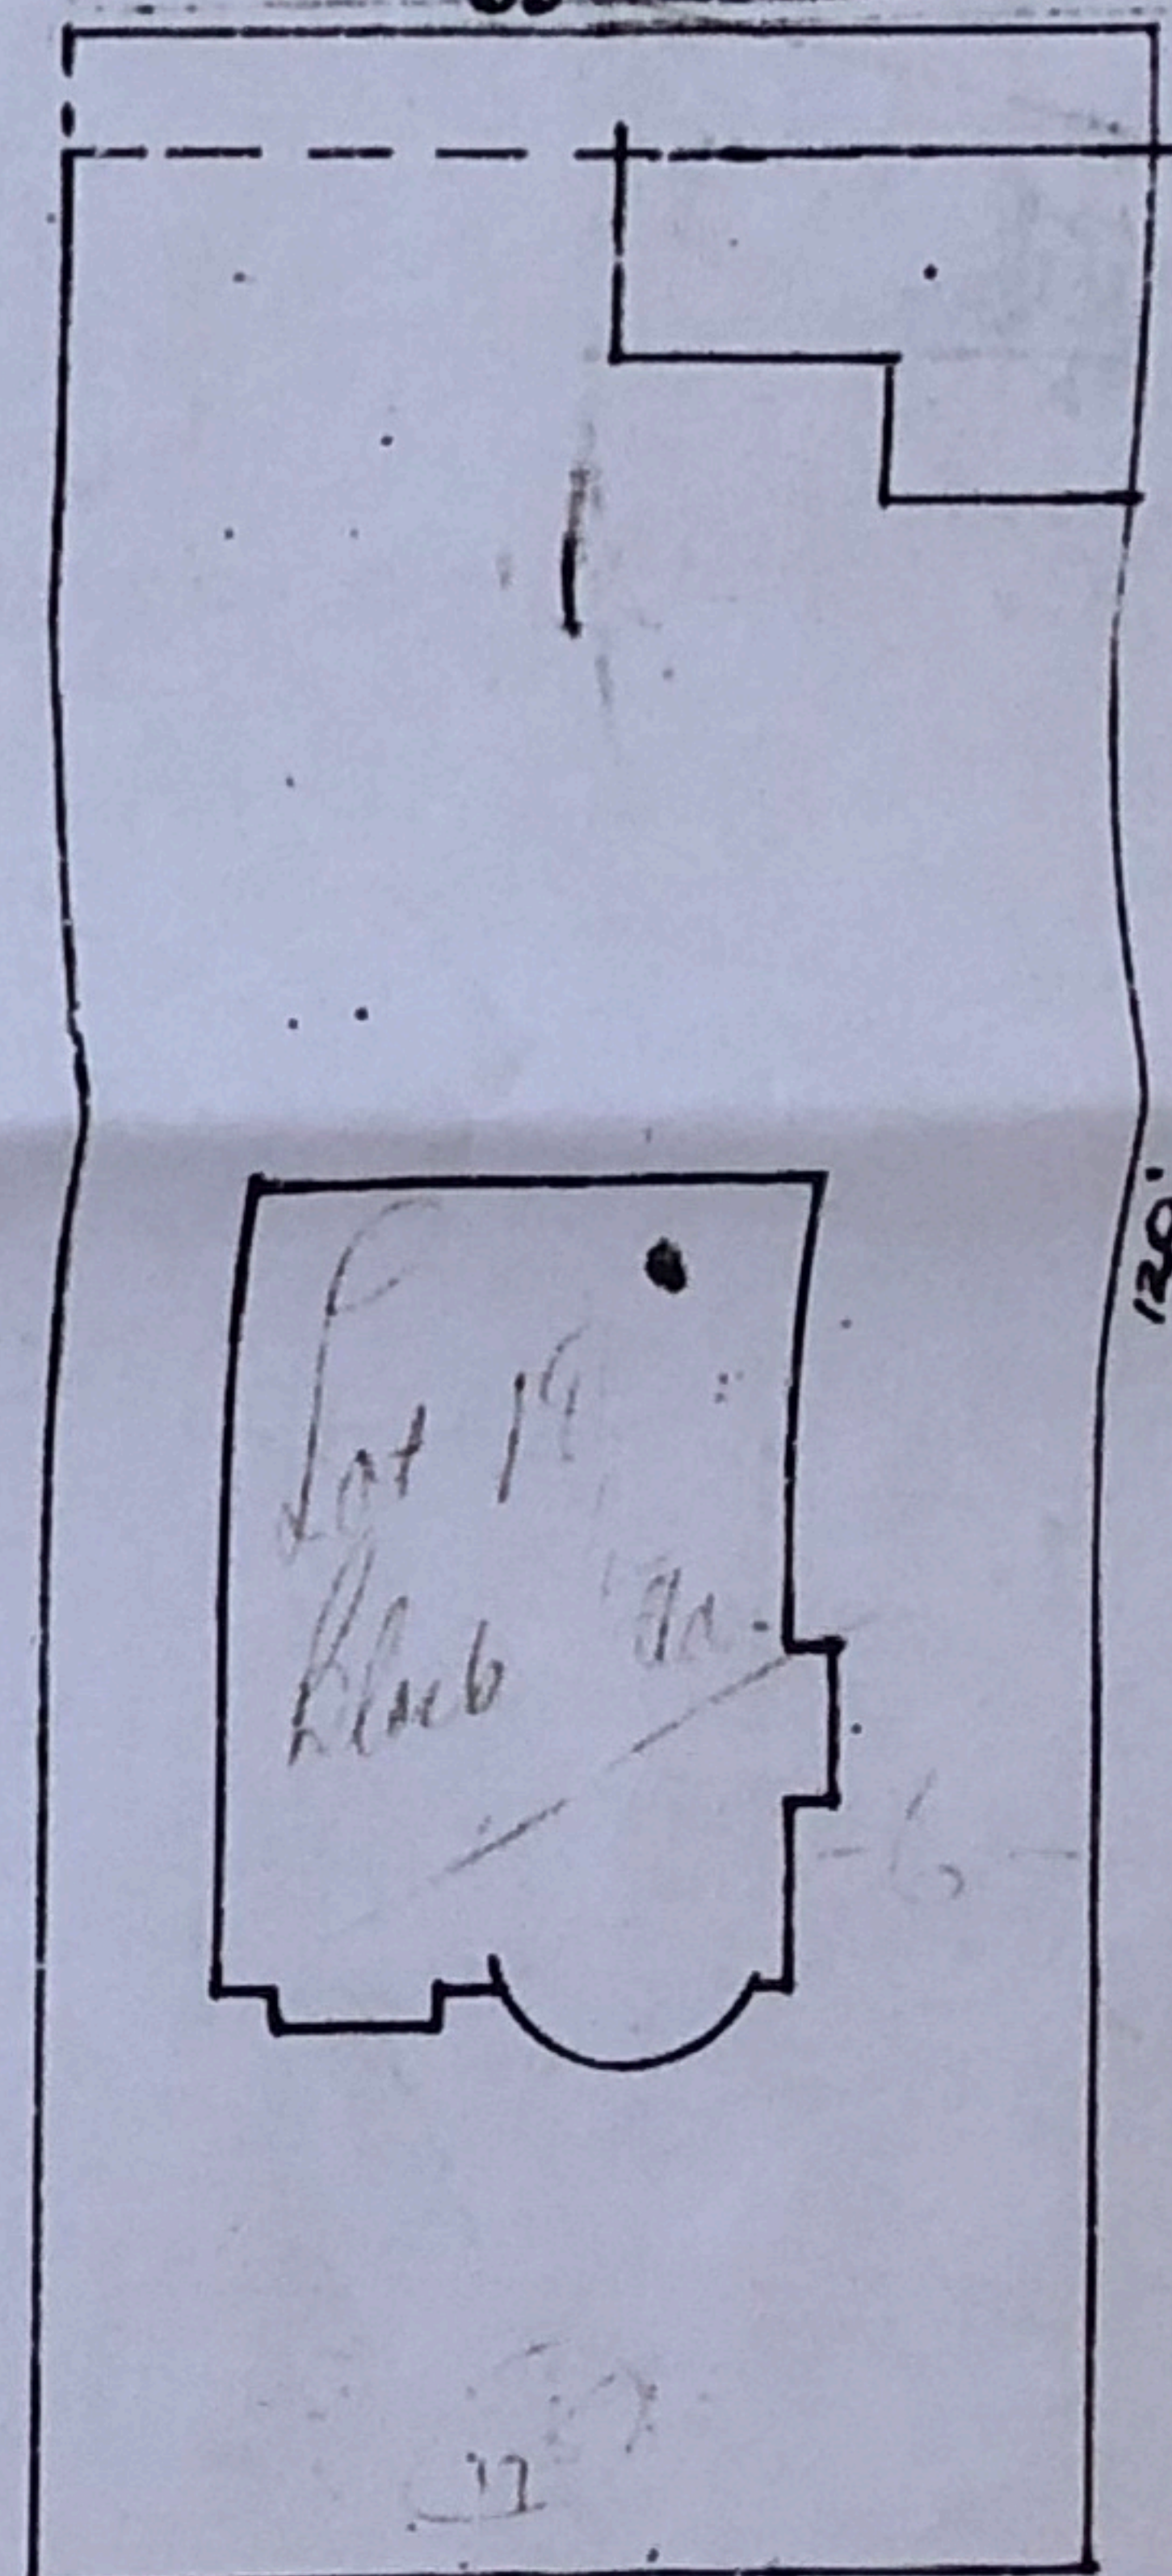

BLOCK PLAN.

