




**ELEVATION A**  
SCALE 1:20

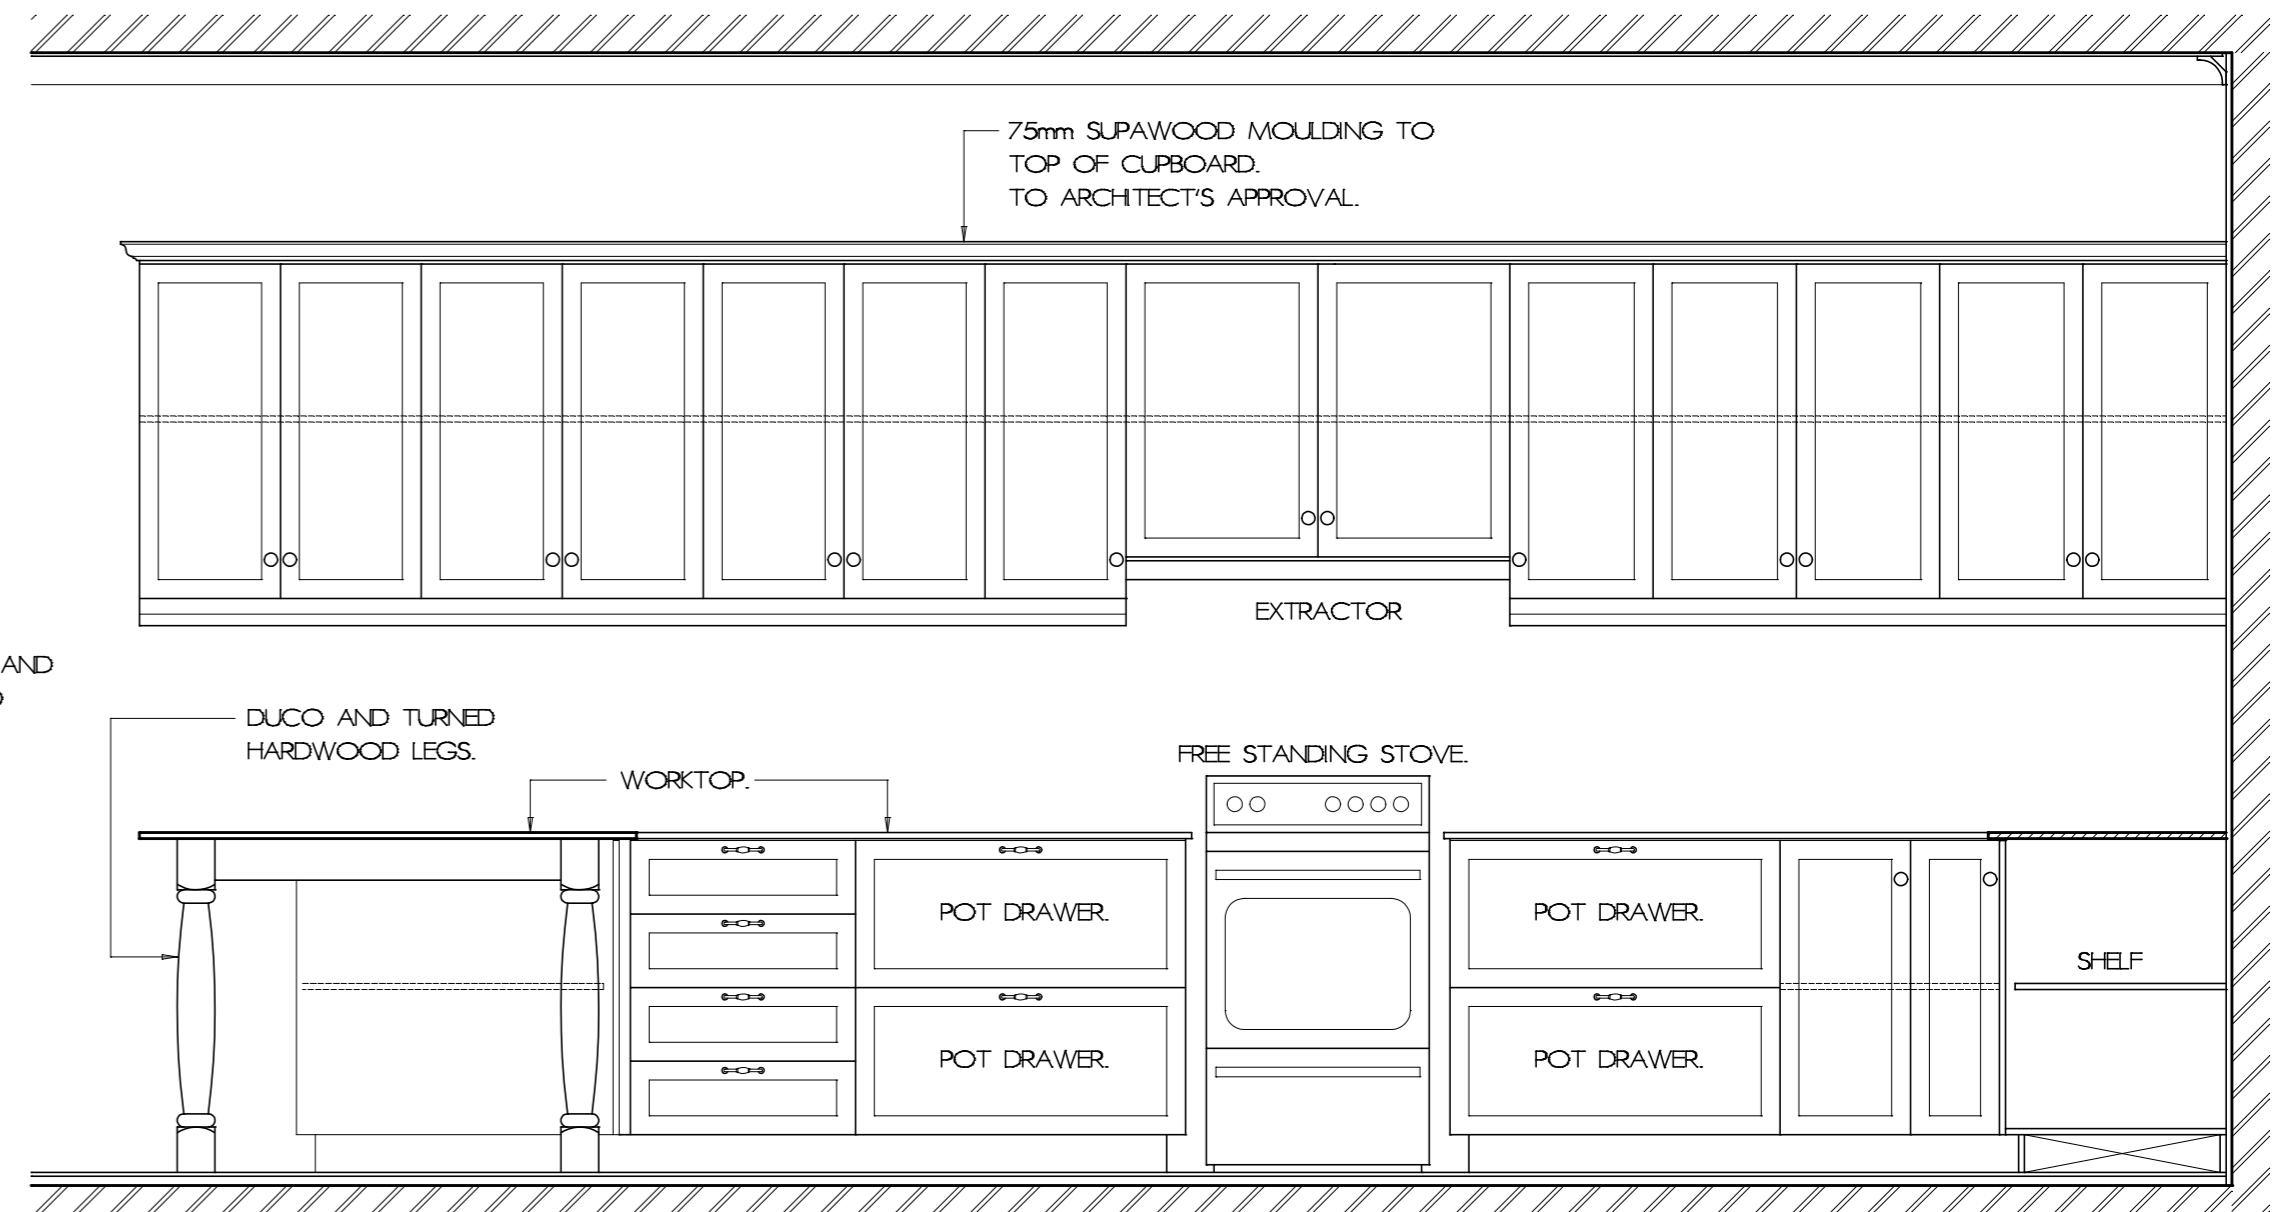

**ELEVATION C**  
SCALE 1:20

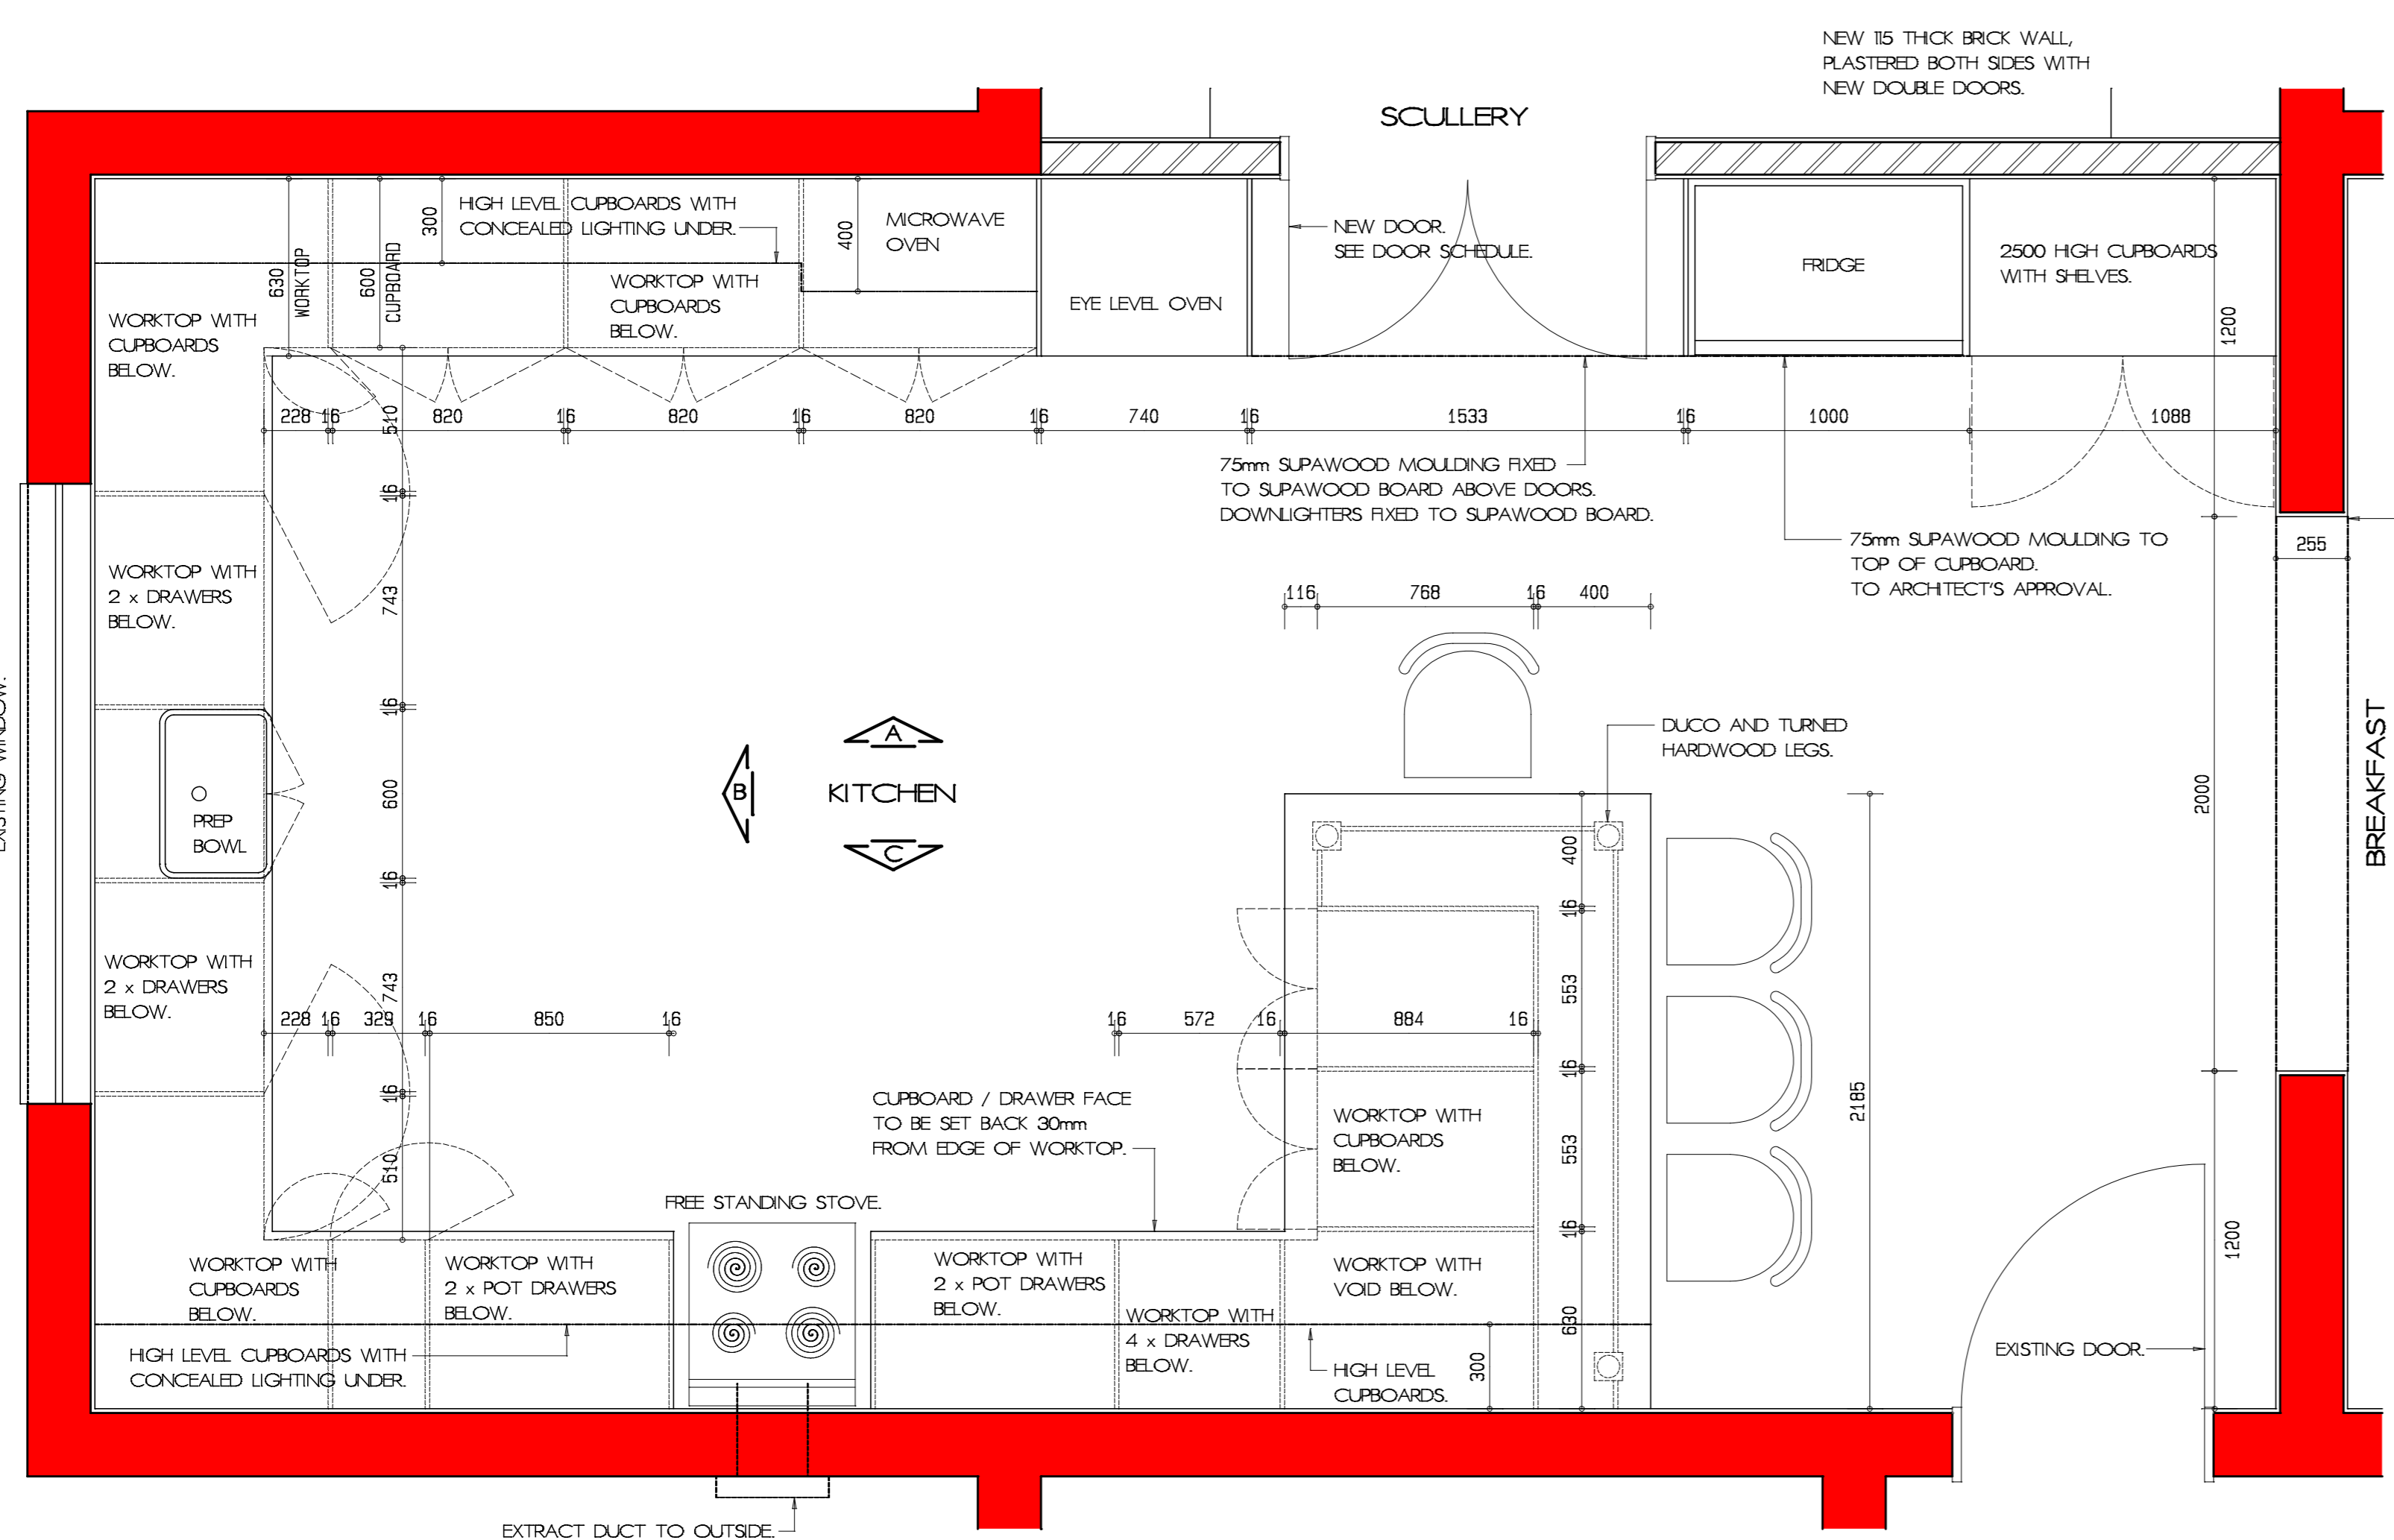

**PLAN - KITCHEN**  
SCALE 1:20

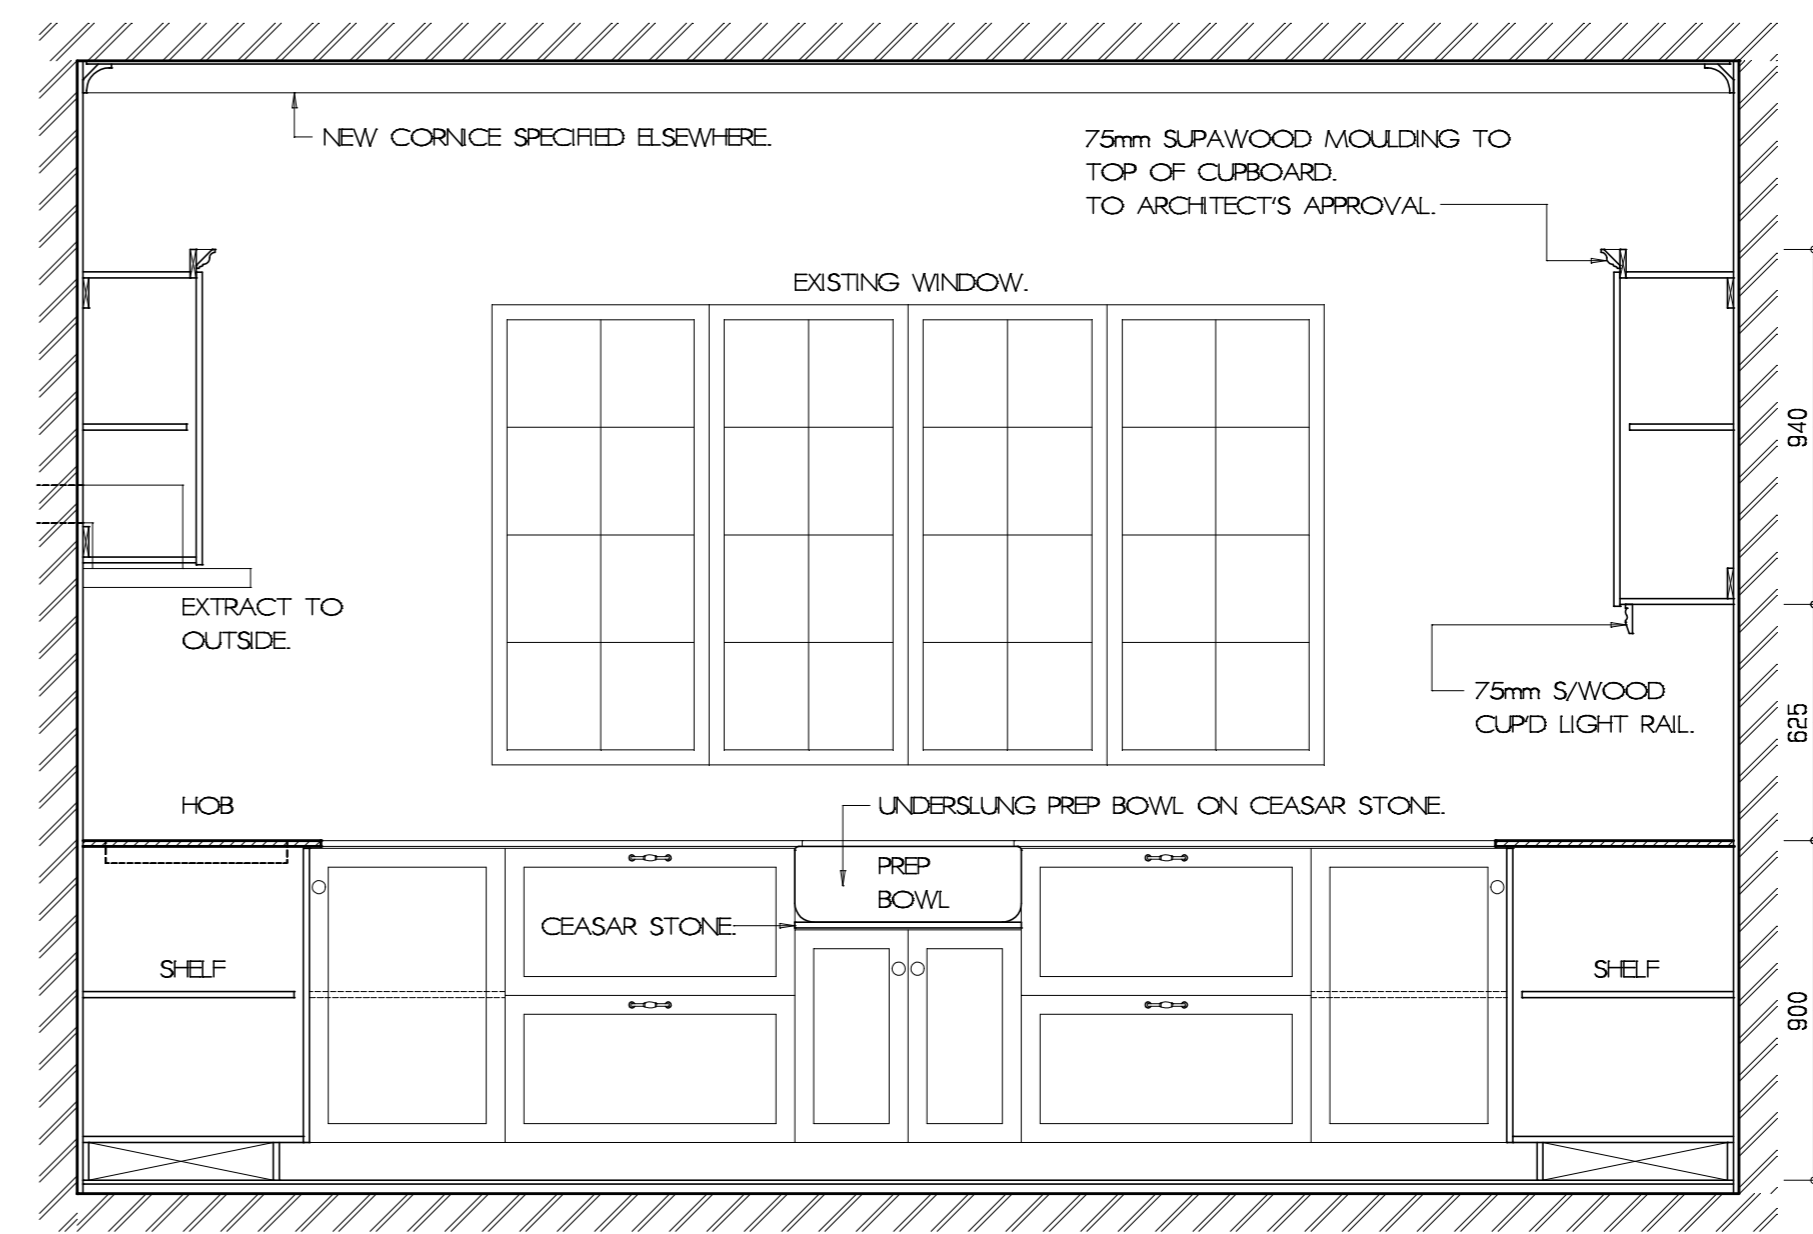

**ELEVATION B**  
SCALE 1:20

**NOTE:**  
ALL DIMENSIONS TO BE CONFIRMED ON SITE.  
SHOP DRAWINGS, DOOR AND MOULDING SAMPLES TO BE PROVIDED FOR ARCHITECT'S APPROVAL.

**TILING SPECIFICATIONS :**

FLOOR TILES:	240 x 240 NO TERRA ROSA WITH 10mm JOINTS DARK GREY GROUT.
TRIM:	'GENESIS' 'EQ5080' STAINLESS STEEL SQUARE EDGE TRIM.
WALL TILES:	200 x 300 'UNION TILES' BEVAL WGT. 'SAMOBS 10Y2 CK.' WHITE GROUT. BETWEEN W/TOP & TOP CUPD.
TRIM:	'GENESIS' 'EQ5080' STAINLESS STEEL SQUARE EDGE TRIM.

**CUPBOARD DETAILS :**

WORKTOP :	16mm THICK CEASAR STONE COLOUR : SNOW WHITE.
CARCASS :	16mm MELAMINE COLOUR : WHITE.
DOORS :	16mm DUCO SUPAWOOD 'SHAKER' DOORS. COLOUR : WHITE.
SHELVES :	16mm MELAMINE WITH IMPACT EDGES. COLOUR : WHITE.
HINGES :	'BLUM ALPHA' 'BLUMOTION' SOFT CLOSE HINGES. 2 PAIRS PER DOOR.
SLIDES :	'BLUM ALPHA' 'BLUMOTION' SOFT CLOSE DRAWER SLIDES.
HANDLES :	CUPBOARDS - 'GELMAR' 8380 (35), DRAWERS - 'GELMAR' 8382 (96).
RAILS :	N / A.
PLINTH :	16mm MELAMINE, 100mm HIGH AND SET BACK 80mm.

A	06.04.2013	imran	GENERAL AMENDMENTS.
NO :	DATE :	BY :	DESCRIPTION :
<b>REVISIONS:</b>			
OWNERS ID NUMBER :	_____		
OWNERS SIGNATURE :	_____		
<b>PROJECT TITLE:</b>			
PARKSIDE RESIDENCE REPAIRS AND RENOVATIONS			
COLLEGE ROAD PETERMARITZBURG			
<b>DRAWING TITLE:</b>			
WORKING DRAWING : KITCHEN CUPBOARDS			
		SCALE	1:20
GRICE BELLARS ARCHITECTS		DATE	MAR 2013
211 Hoosen Haffjee (Berg) Street Pletermaritzburg 3201 South Africa Telephone: +27 (0)33 394 1785 Facsimile: +27 (0)33 394 1787		DRAWN BY:	Greg / imran
		DRAWING No:	PAR-HSE-WD-002
		REVISION:	A