


ELEVATION A
SCALE 1:20

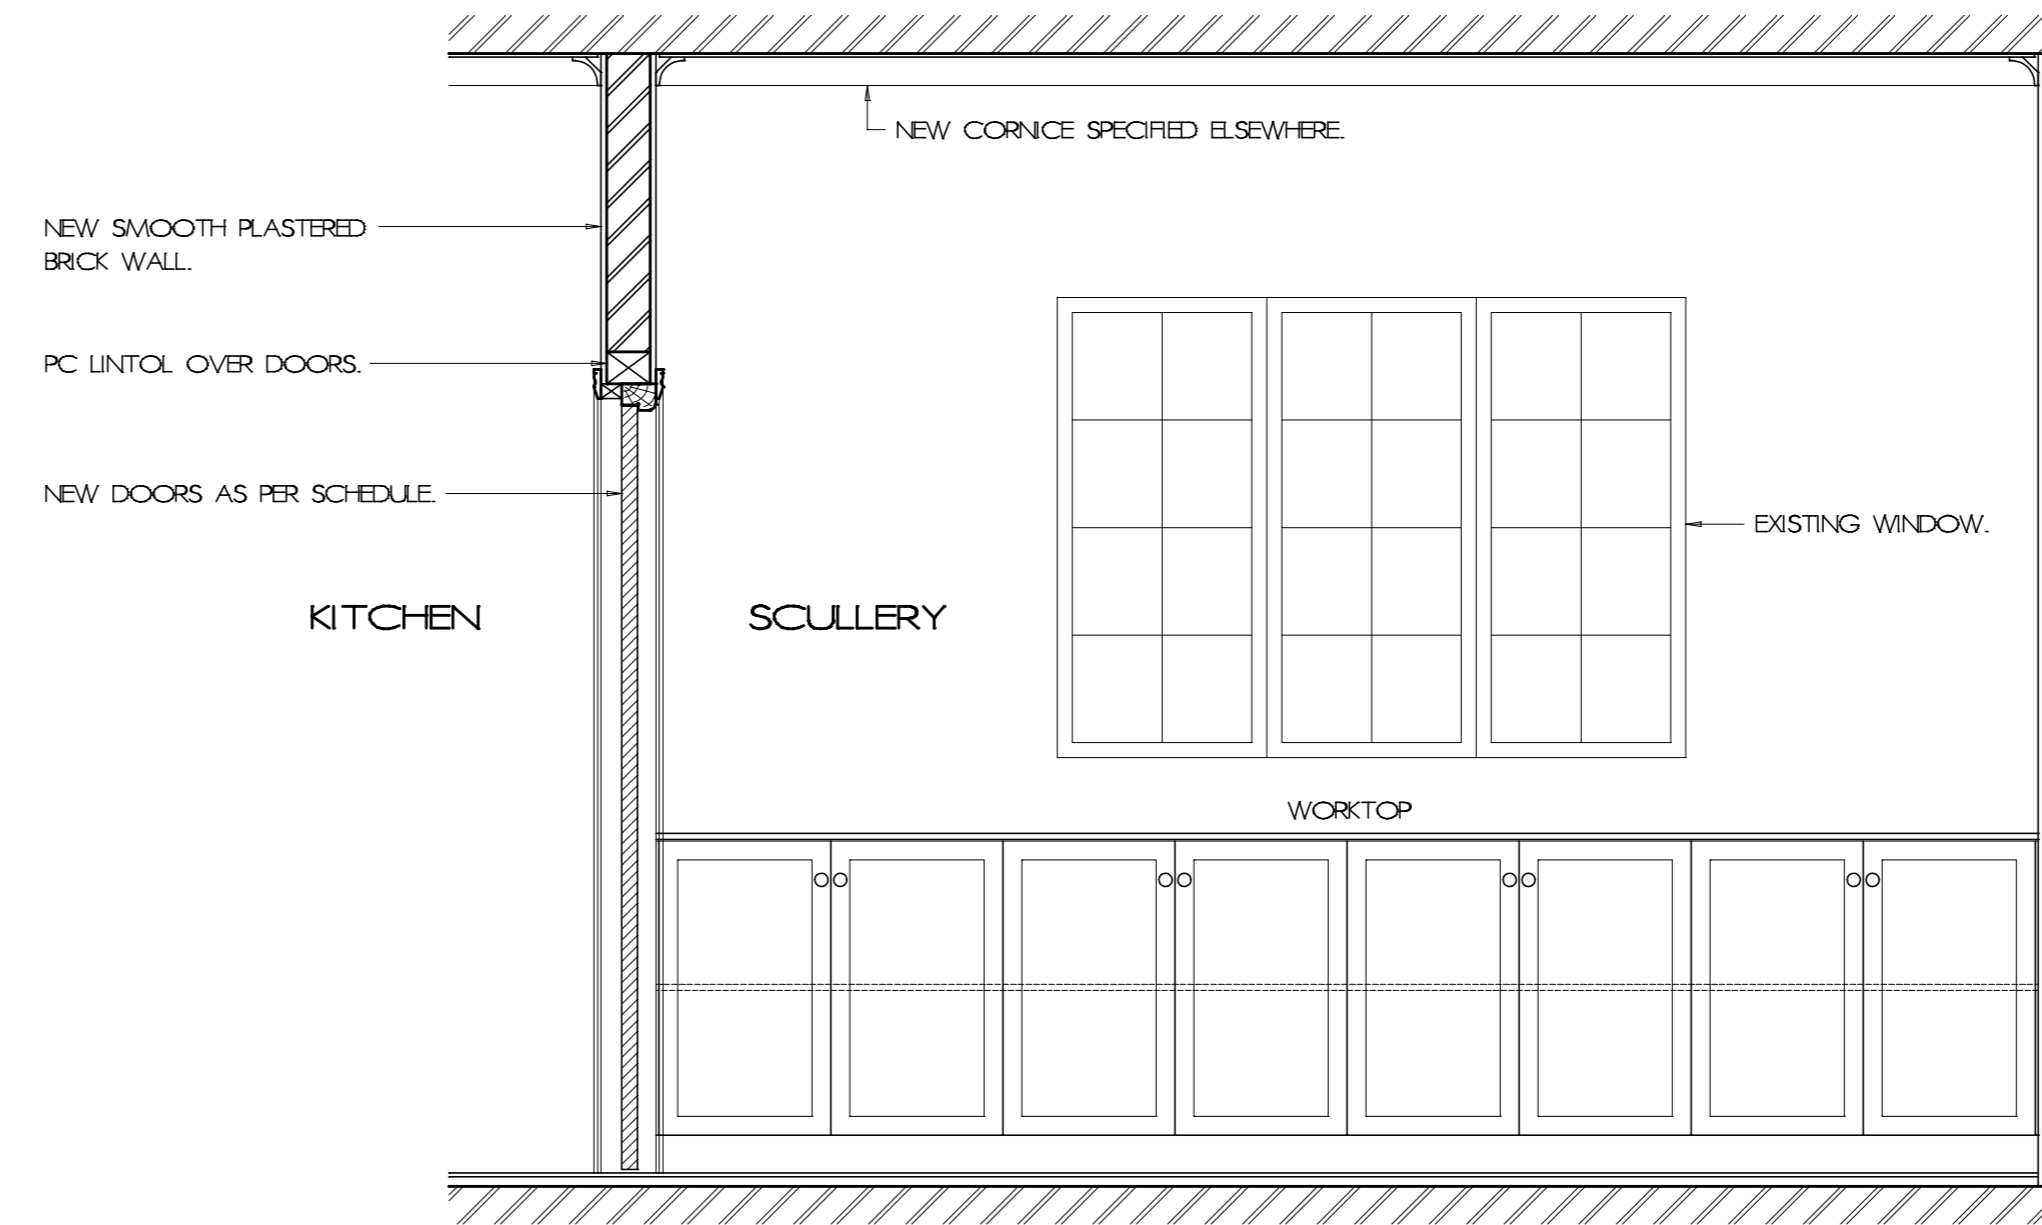

ELEVATION B
SCALE 1:20

CUPBOARD DETAILS :

- WORKTOP : 16mm THICK GRANITE
COLOUR : RUSTENBURG.
- CARCASS : 16mm MELAMINE
COLOUR : WHITE
- DOORS : 16mm DUCO SUPAWOOD "SHAKER" DOORS.
COLOUR : WHITE
- SHELVES : 16mm MELAMINE WITH IMPACT EDGES.
COLOUR : WHITE
- HINGES : "BLUM ALPHA" "BLUMOTION" SOFT CLOSE
HINGES. 1 PAIR PER DOOR.
- SLIDES : N / A.
- HANDLES : CUPBOARDS - "GELMAR" 8380 (35).
DRAWERS - N / A.
- RAILS : N / A.
- PLINTH : 16mm MELAMINE, 100mm HIGH AND
SET BACK 80mm.

NOTE:
ALL DIMENSIONS TO BE
CONFIRMED ON SITE.
SHOP DRAWINGS AND DOOR
SAMPLES TO BE
PROVIDED FOR ARCHITECT'S
APPROVAL.

TILING SPECIFICATIONS :

- FLOOR TILES: 240 x 240
NCI TERRA ROSA
WITH 10mm JOINTS
DARK GREY GROUT.
- TRIM: "GENESS" "EQS080"
STAINLESS STEEL
SQUARE EDGE TRIM.
- WALL TILES: 200 x 300
"UNION TILES" BEVAL WGT.
15MM JOINTS 10Y2 CK.
WHITE GROUT.
2100 HIGH ALL ROUND.
- TRIM: "GENESS" "EQS080"
STAINLESS STEEL
SQUARE EDGE TRIM.

A	09/04/2013	imran	GENERAL AMENDMENTS
NO :	DATE :	BY :	DESCRIPTION :

REVISIONS:
OWNERS ID NUMBER :-
OWNERS SIGNATURE :-


PROJECT TITLE:
PARKSIDE RESIDENCE
REPAIRS AND RENOVATIONS
COLLEGE ROAD
PIETERMARITZBURG

DRAWING TITLE:
WORKING DRAWING :
SCULLERY CUPBOARDS




211 Hoosen Haffjee (Berg) Street
Pietermaritzburg 3201 South Africa
Telephone: +27 (0)33 394 1785
Facsimile: +27 (0)33 394 1787

SCALE	1:20
DATE	MAR 2013
DRAWN BY:	Greg / imran
DRAWING No:	PAR-HSE-WD-003
REVISION:	A

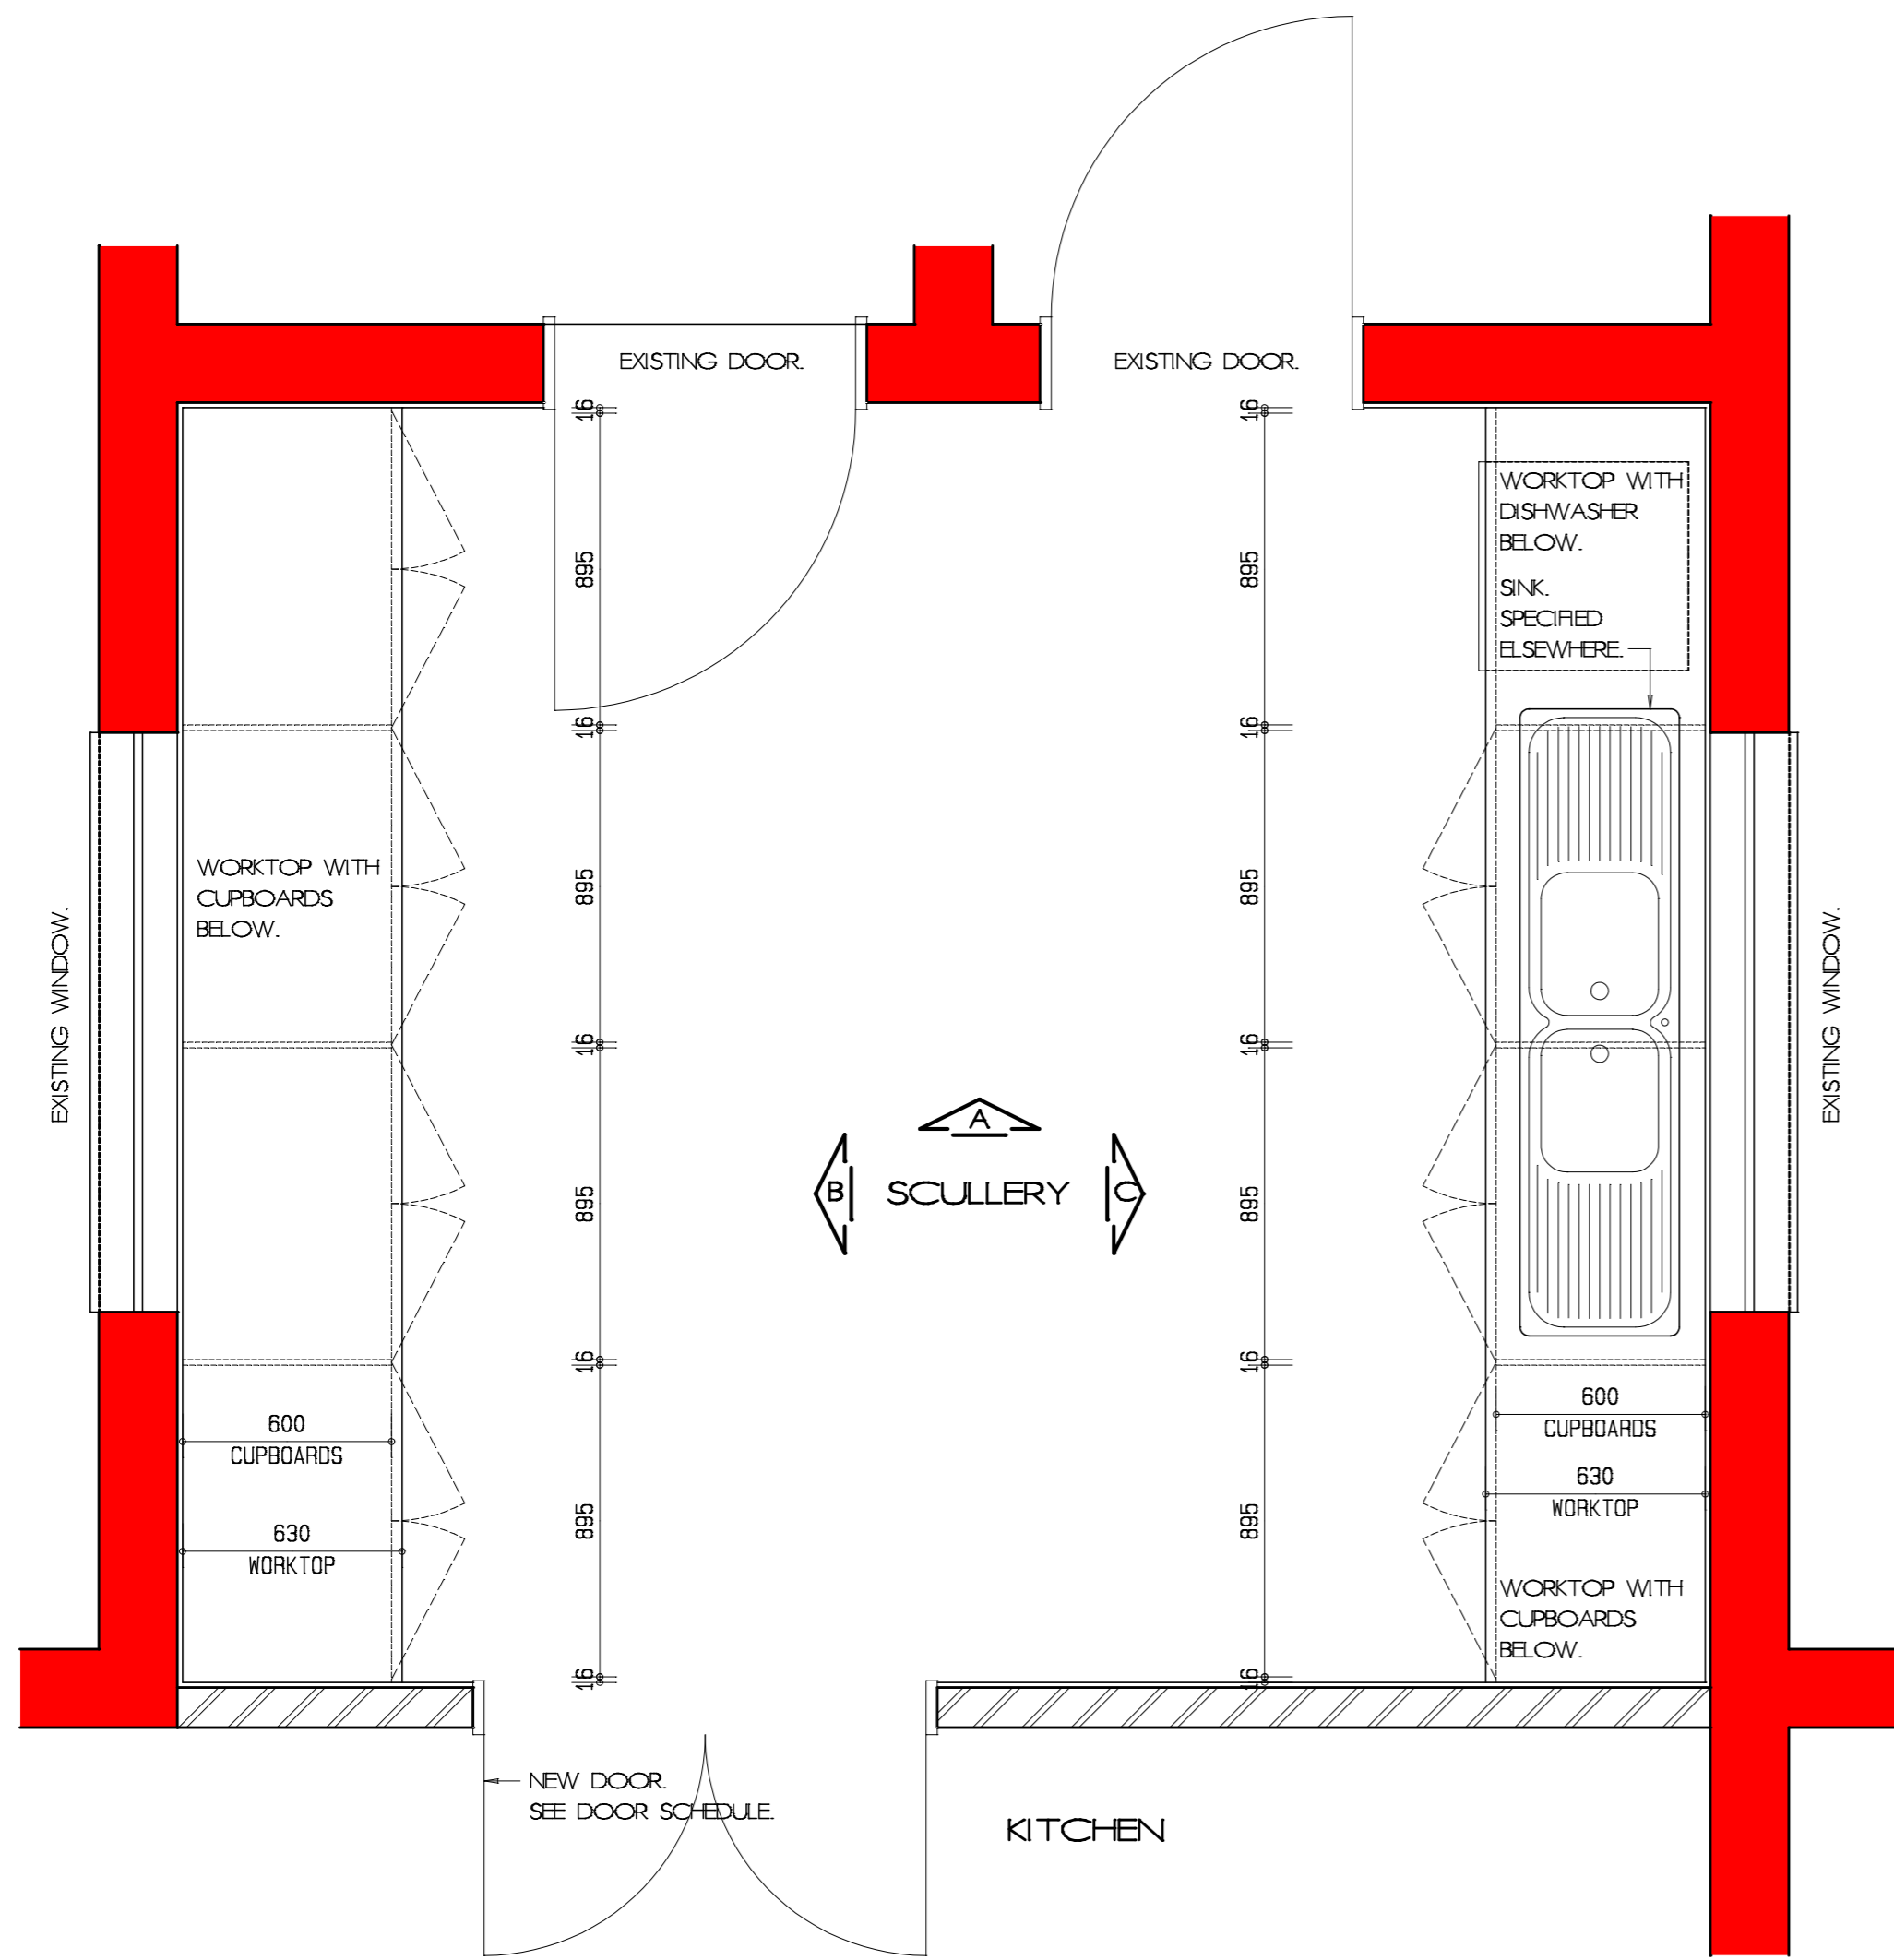

PLAN - SCULLERY
SCALE 1:20

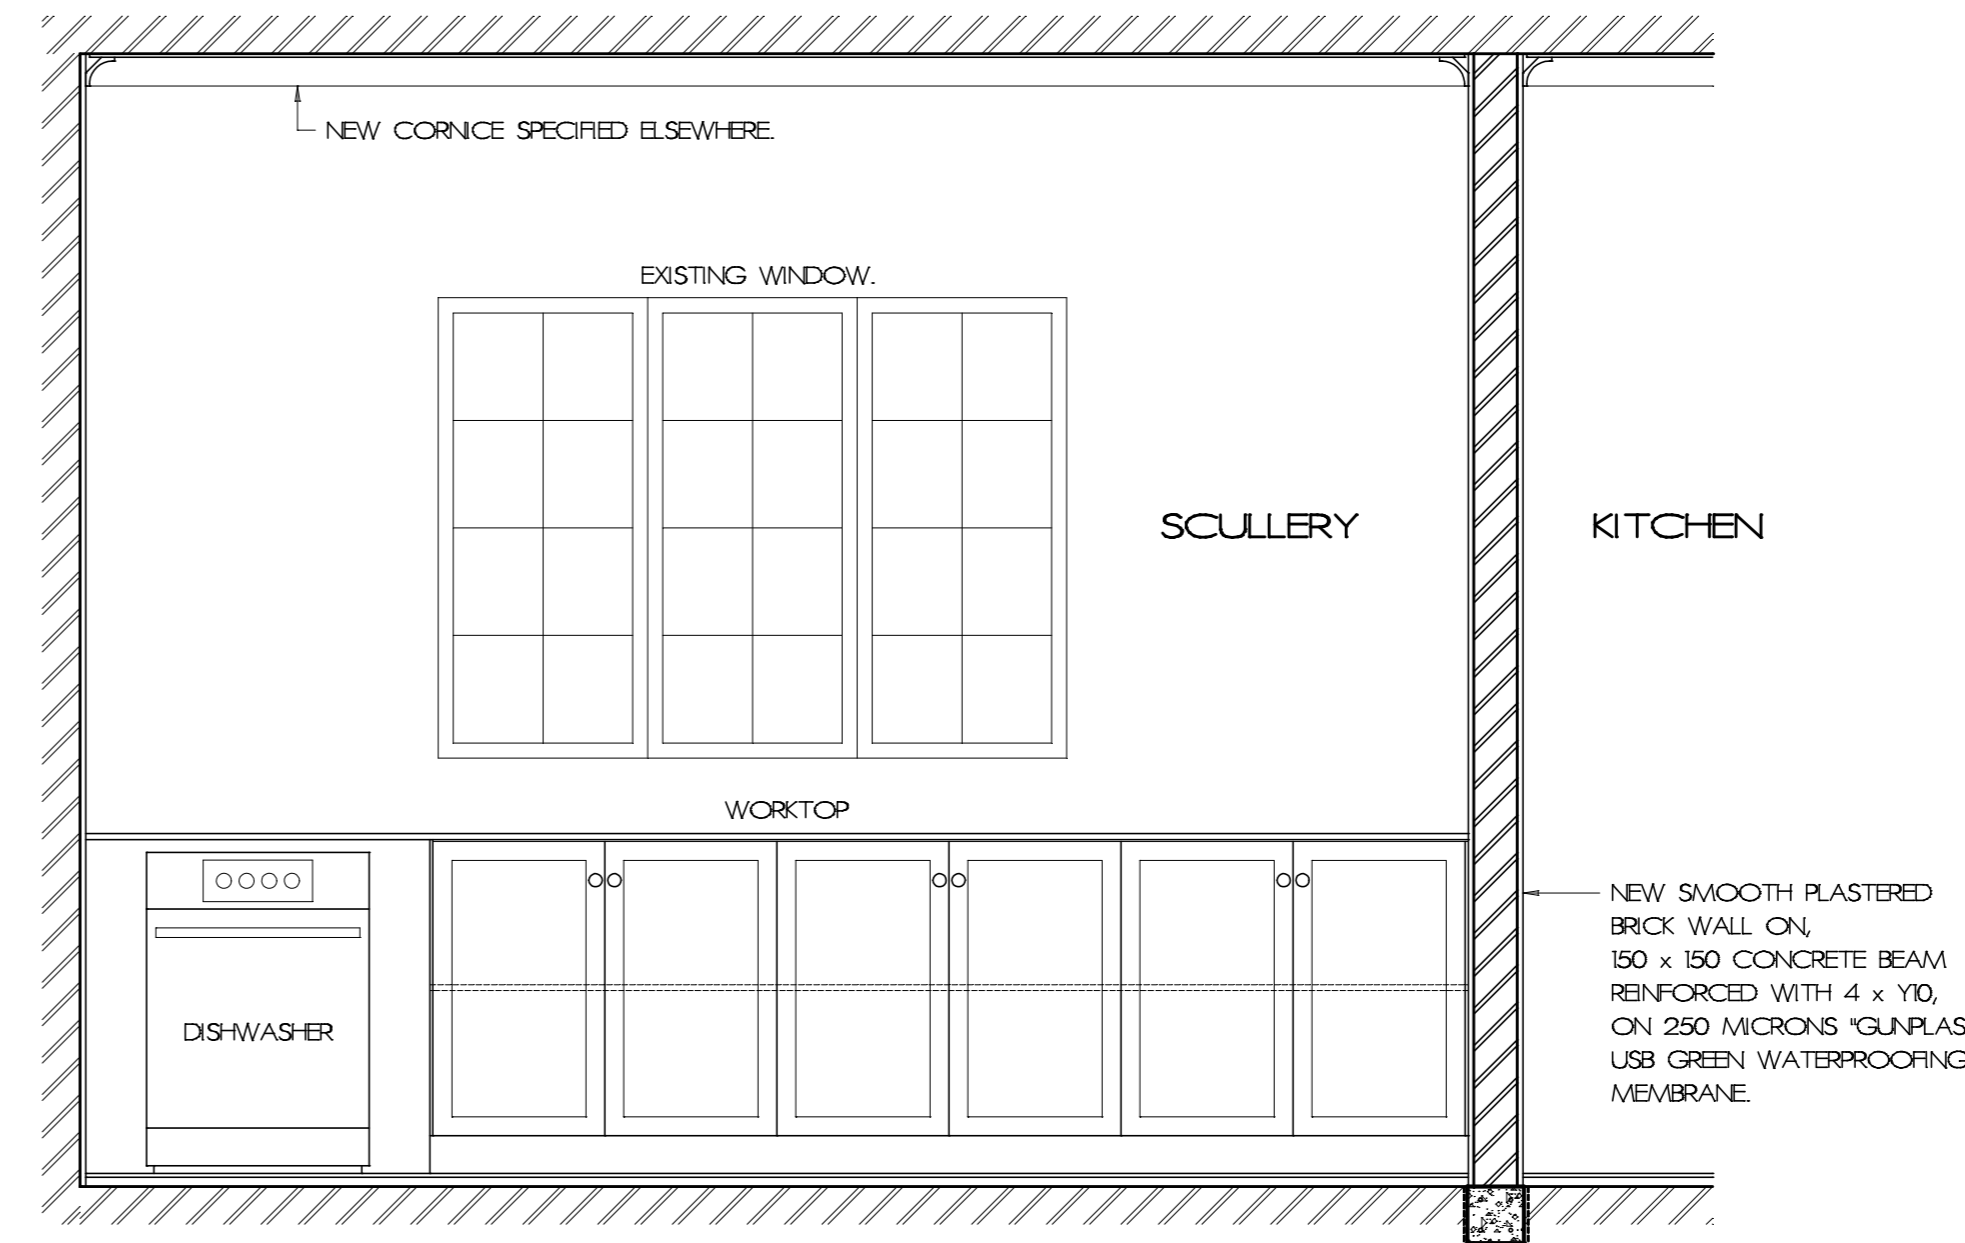

ELEVATION C
SCALE 1:20