



**ELEVATION A**  
SCALE 1:20

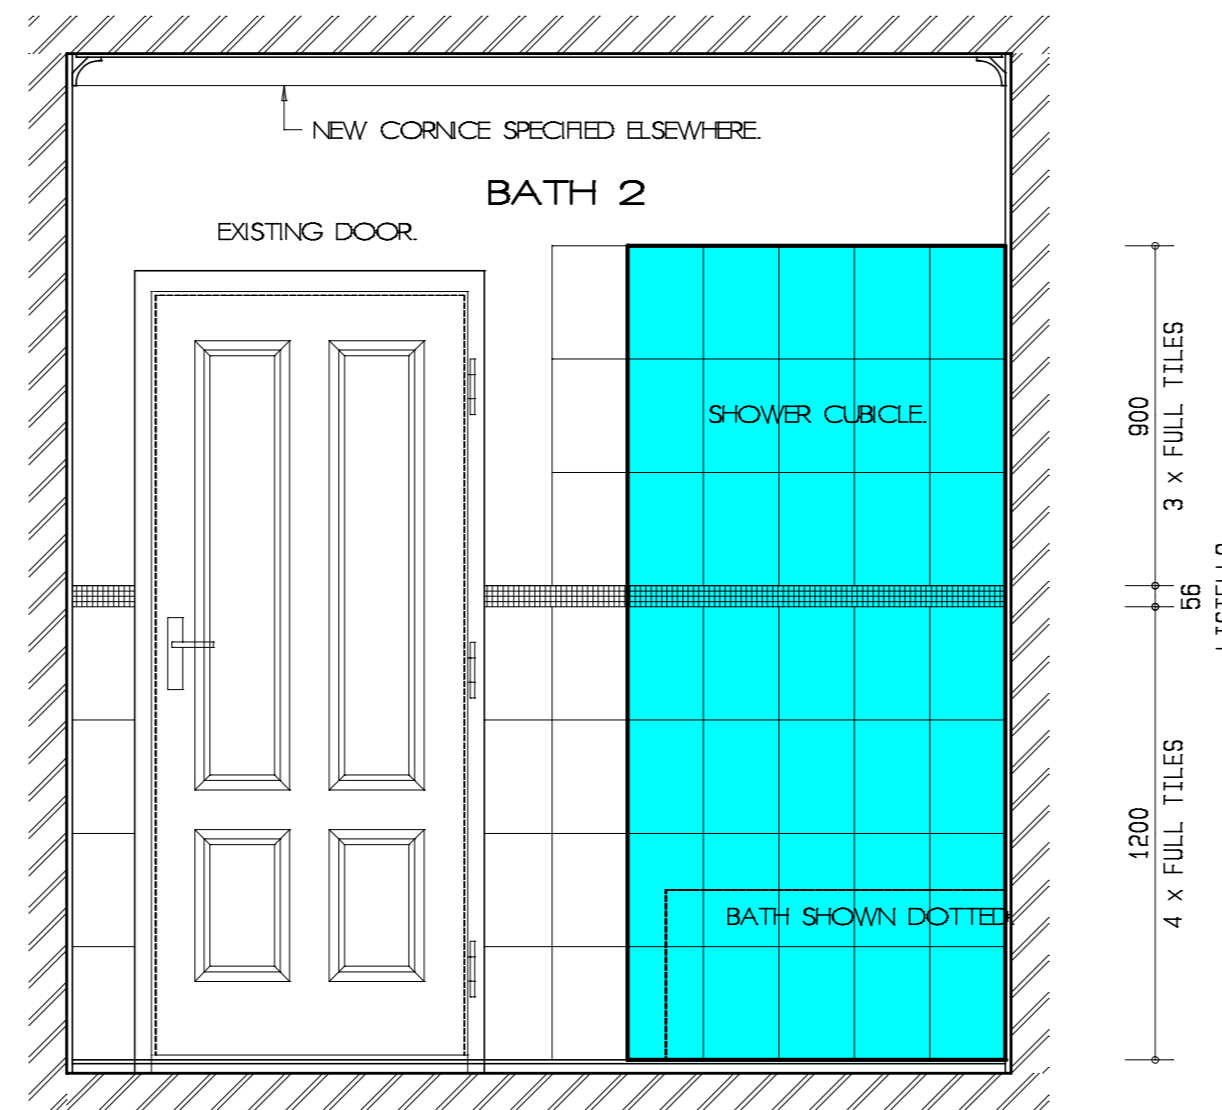

**ELEVATION B**  
SCALE 1:20

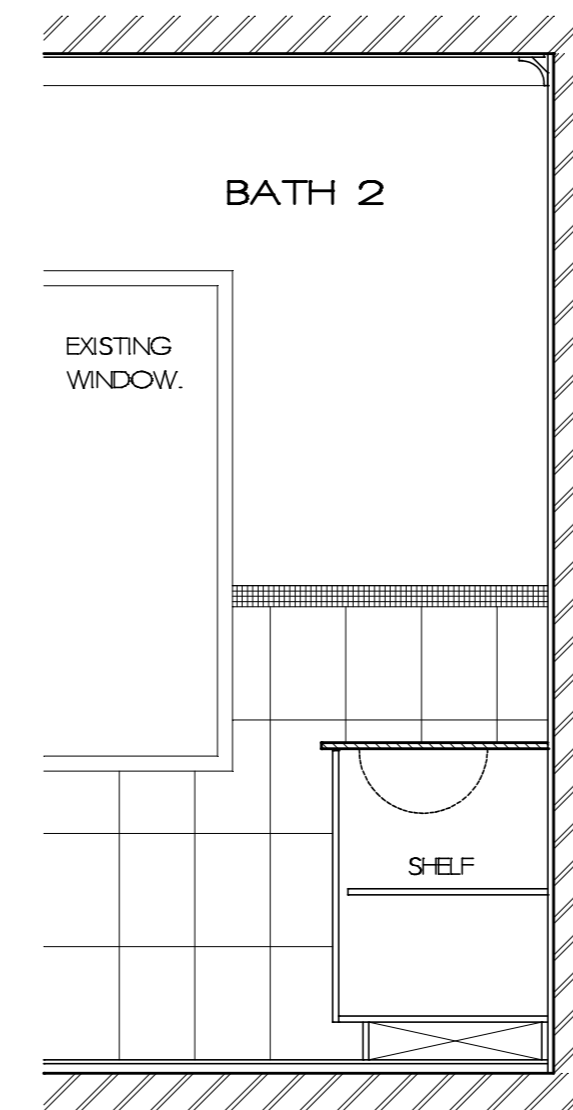

**VANITY SECTION**  
SCALE 1:20

**NOTE :**  
EXISTING SANITARYWARE AND TILES TO BE REMOVED AND REPLACED WITH NEW ONES AS SPECIFIED. SEE DWG. NO. PAR-HSE-WD-D05 FOR SANITARYWARE SCHEDULE.

**NOTES :**  
GENERAL :  
• DO NOT SCALE OFF THIS DRAWING.  
• ALL DIMENSIONS AND LEVELS TO BE CHECKED AND ARCHITECT TO BE NOTIFIED OF ANY DISCREPANCIES.  
• ALL EXISTING SERVICES ON SITE ARE TO BE PROTECTED FROM DAMAGE THROUGHOUT THE DURATION OF WORKS.  
**GENERAL SPECIFICATION :**  
ALL WORK TO COMPLY WITH LOCAL AUTHORITY REQUIREMENTS / NR & STANDARDS ACT 5485:400.  
ALL TRADE NAVES TO BE AS SPECIFIED OR EQUAL AND APPROVED.

**VANITY CUPBOARD DETAILS :**

WORKTOP : 16mm THICK CEASAR STONE.  
COLOUR : SNOW WHITE.

CARCASS : 16mm MELAMINE.  
COLOUR : WHITE.

DOORS : 16mm DUCO SUPAWOOD 'SHAKER' DOORS.  
COLOUR : WHITE.

SHELVES : 16mm MELAMINE WITH IMPACT EDGES.  
COLOUR : WHITE.

HINGES : 'BLUM ALPHA' 'BLUMOTION' SOFT CLOSE HINGES. 1 PAIR PER DOOR.

SLIDES : N / A.

HANDLES : CUPBOARDS - 'GELMAR' 8380 (35).  
DRAWERS - N / A.

CUPD SIDES : 16mm DUCO SUPAWOOD SIDES.  
COLOUR : WHITE.

PLINTH : 16mm MELAMINE, 100mm HIGH AND SET BACK 80mm.

**TILING SPECIFICATIONS :**


FLOOR TILES : 600 x 600 'UNION TILES' MATT WHITE PORCELAIN. 'SARHC - 060Y600 CK'. BUTT JOINTED.

WALL TILES : 200 x 300 'UNION TILES' BEVAL WGT. 'SAMOBS 10Y2 CK'. WHITE GROUT.


SHOWER FLR TILES : 300 x 300 SHEETS. 'DOUGLAS JONES' MOSIACS, '330'. DARK GREY GROUT.

LISTELLO : 4 TILE (156mm) STRIPS CUT FROM 'DOUGLAS JONES' MOSIACS, '330'. WHITE GROUT.


TRIM : 'GENESS' 'EGS080' STAINLESS STEEL SQUARE EDGE TRIM.

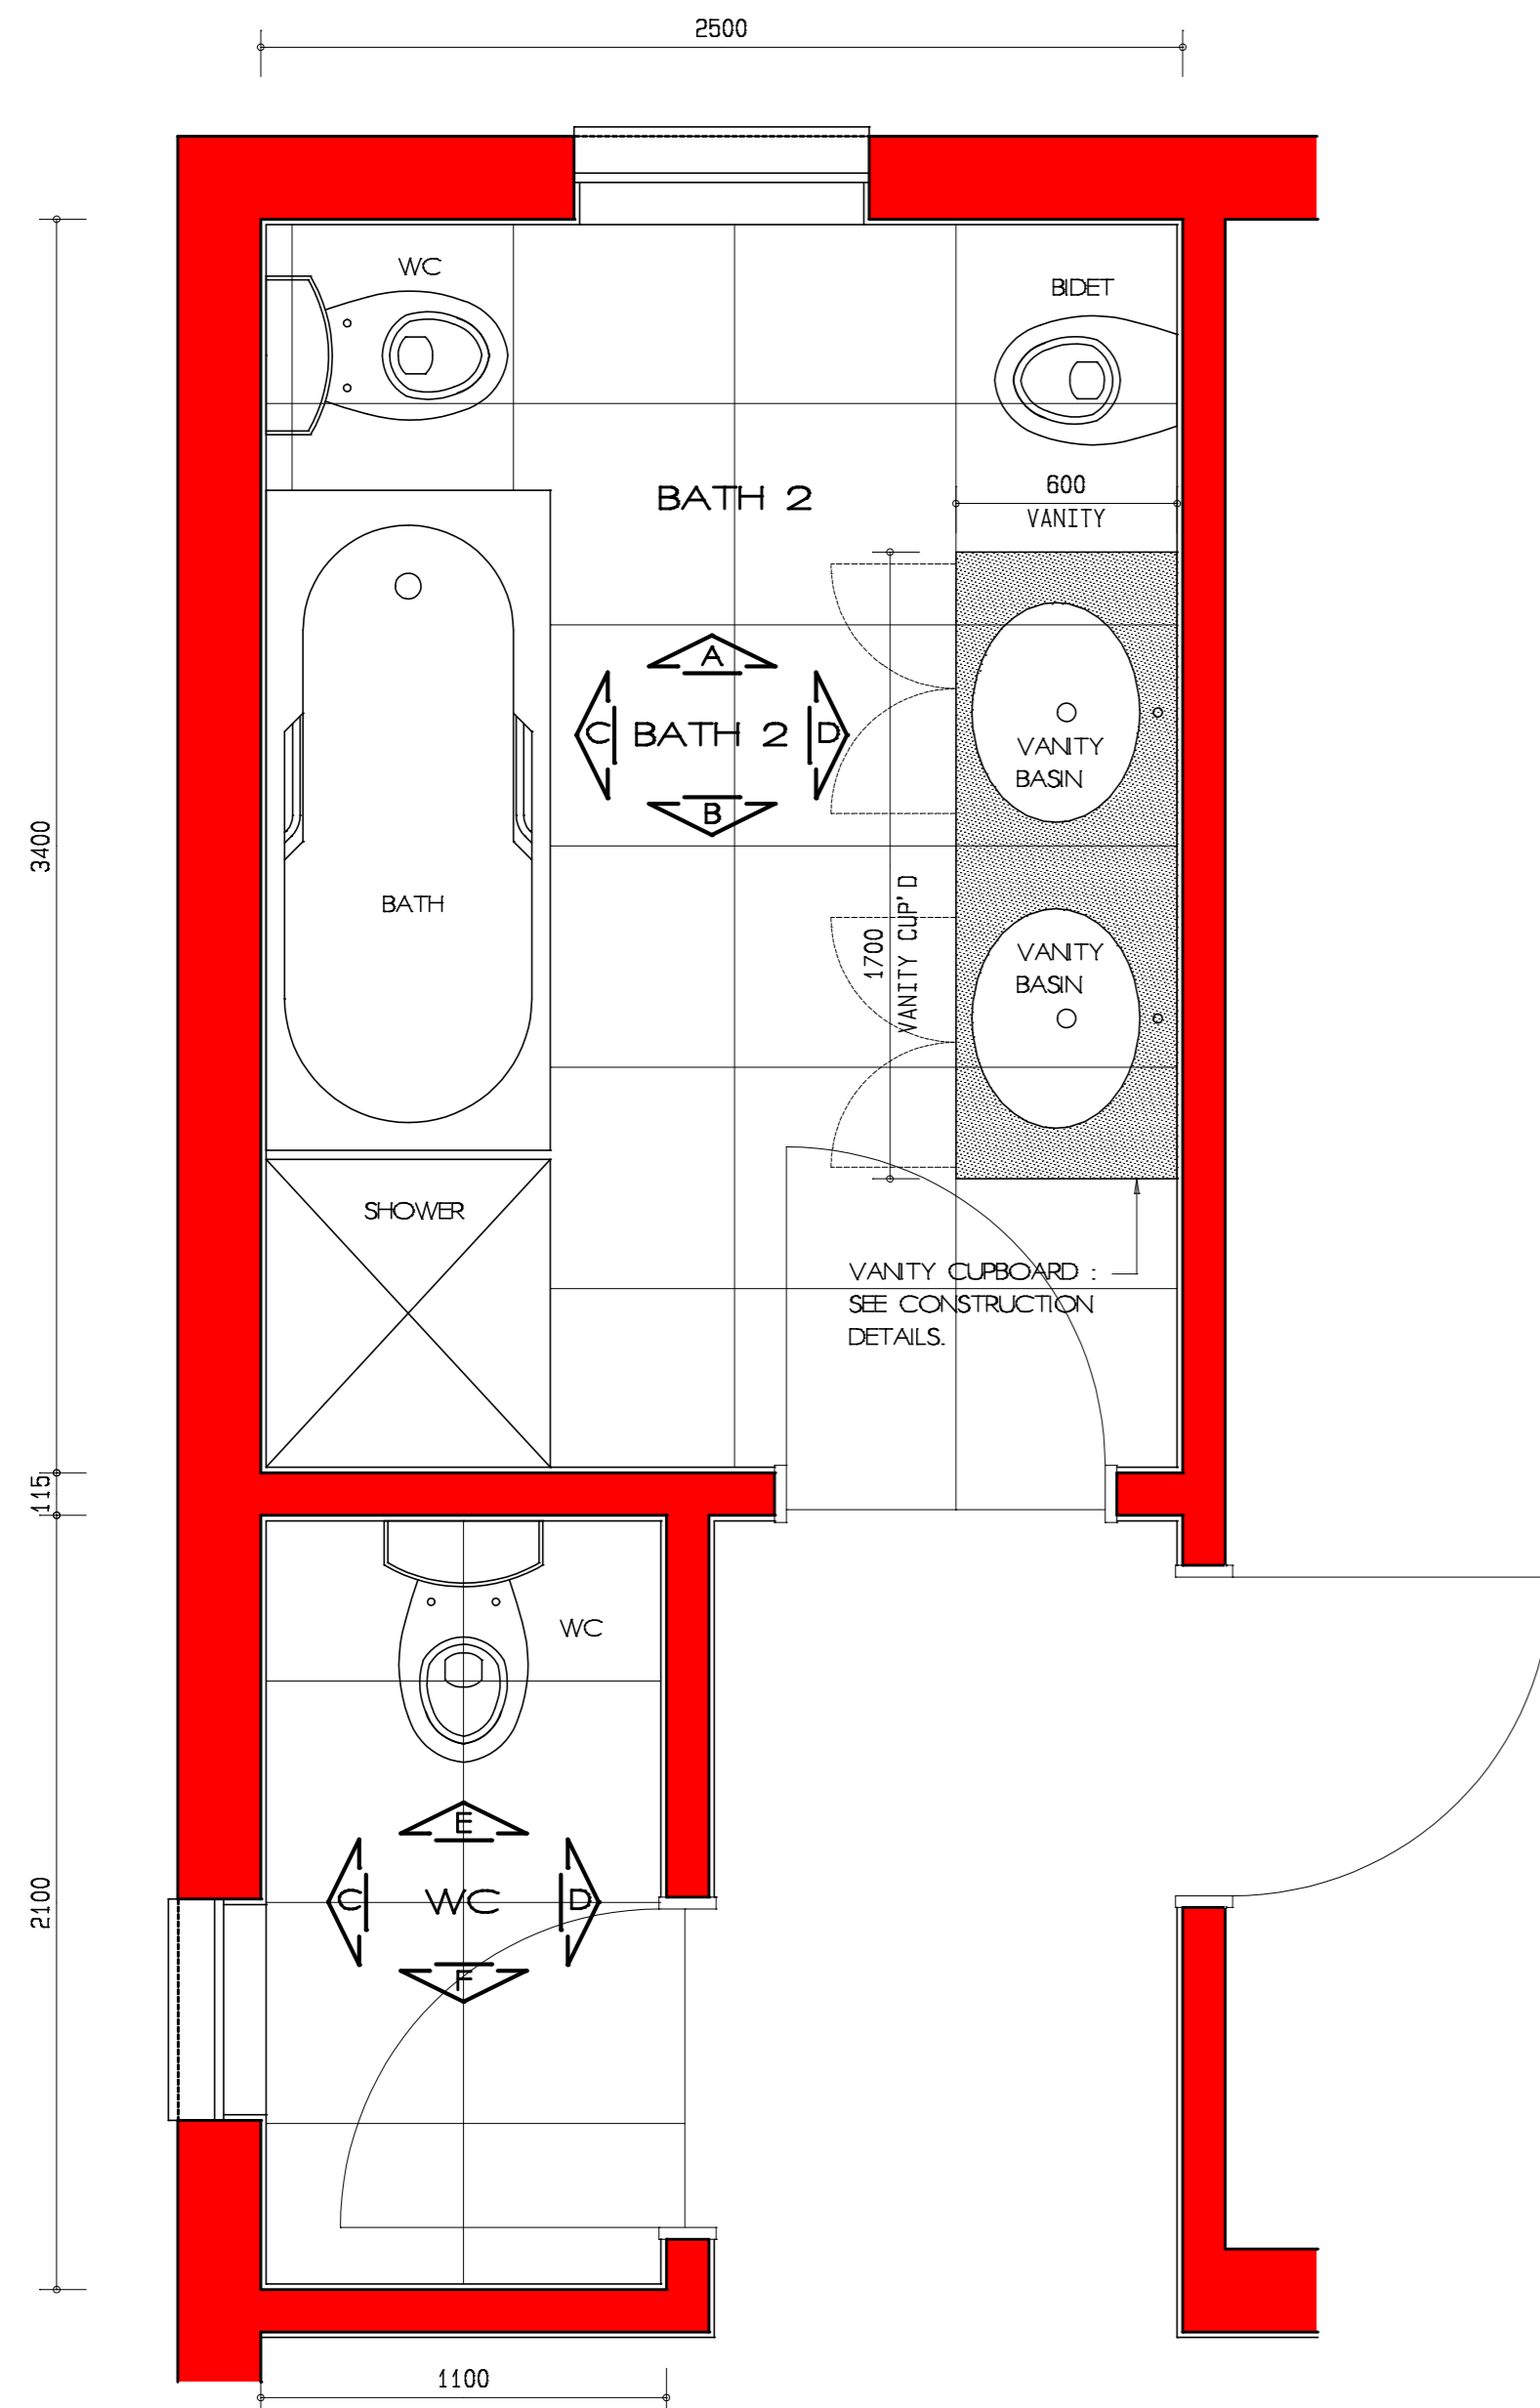


**PLAN**  
SCALE 1:20

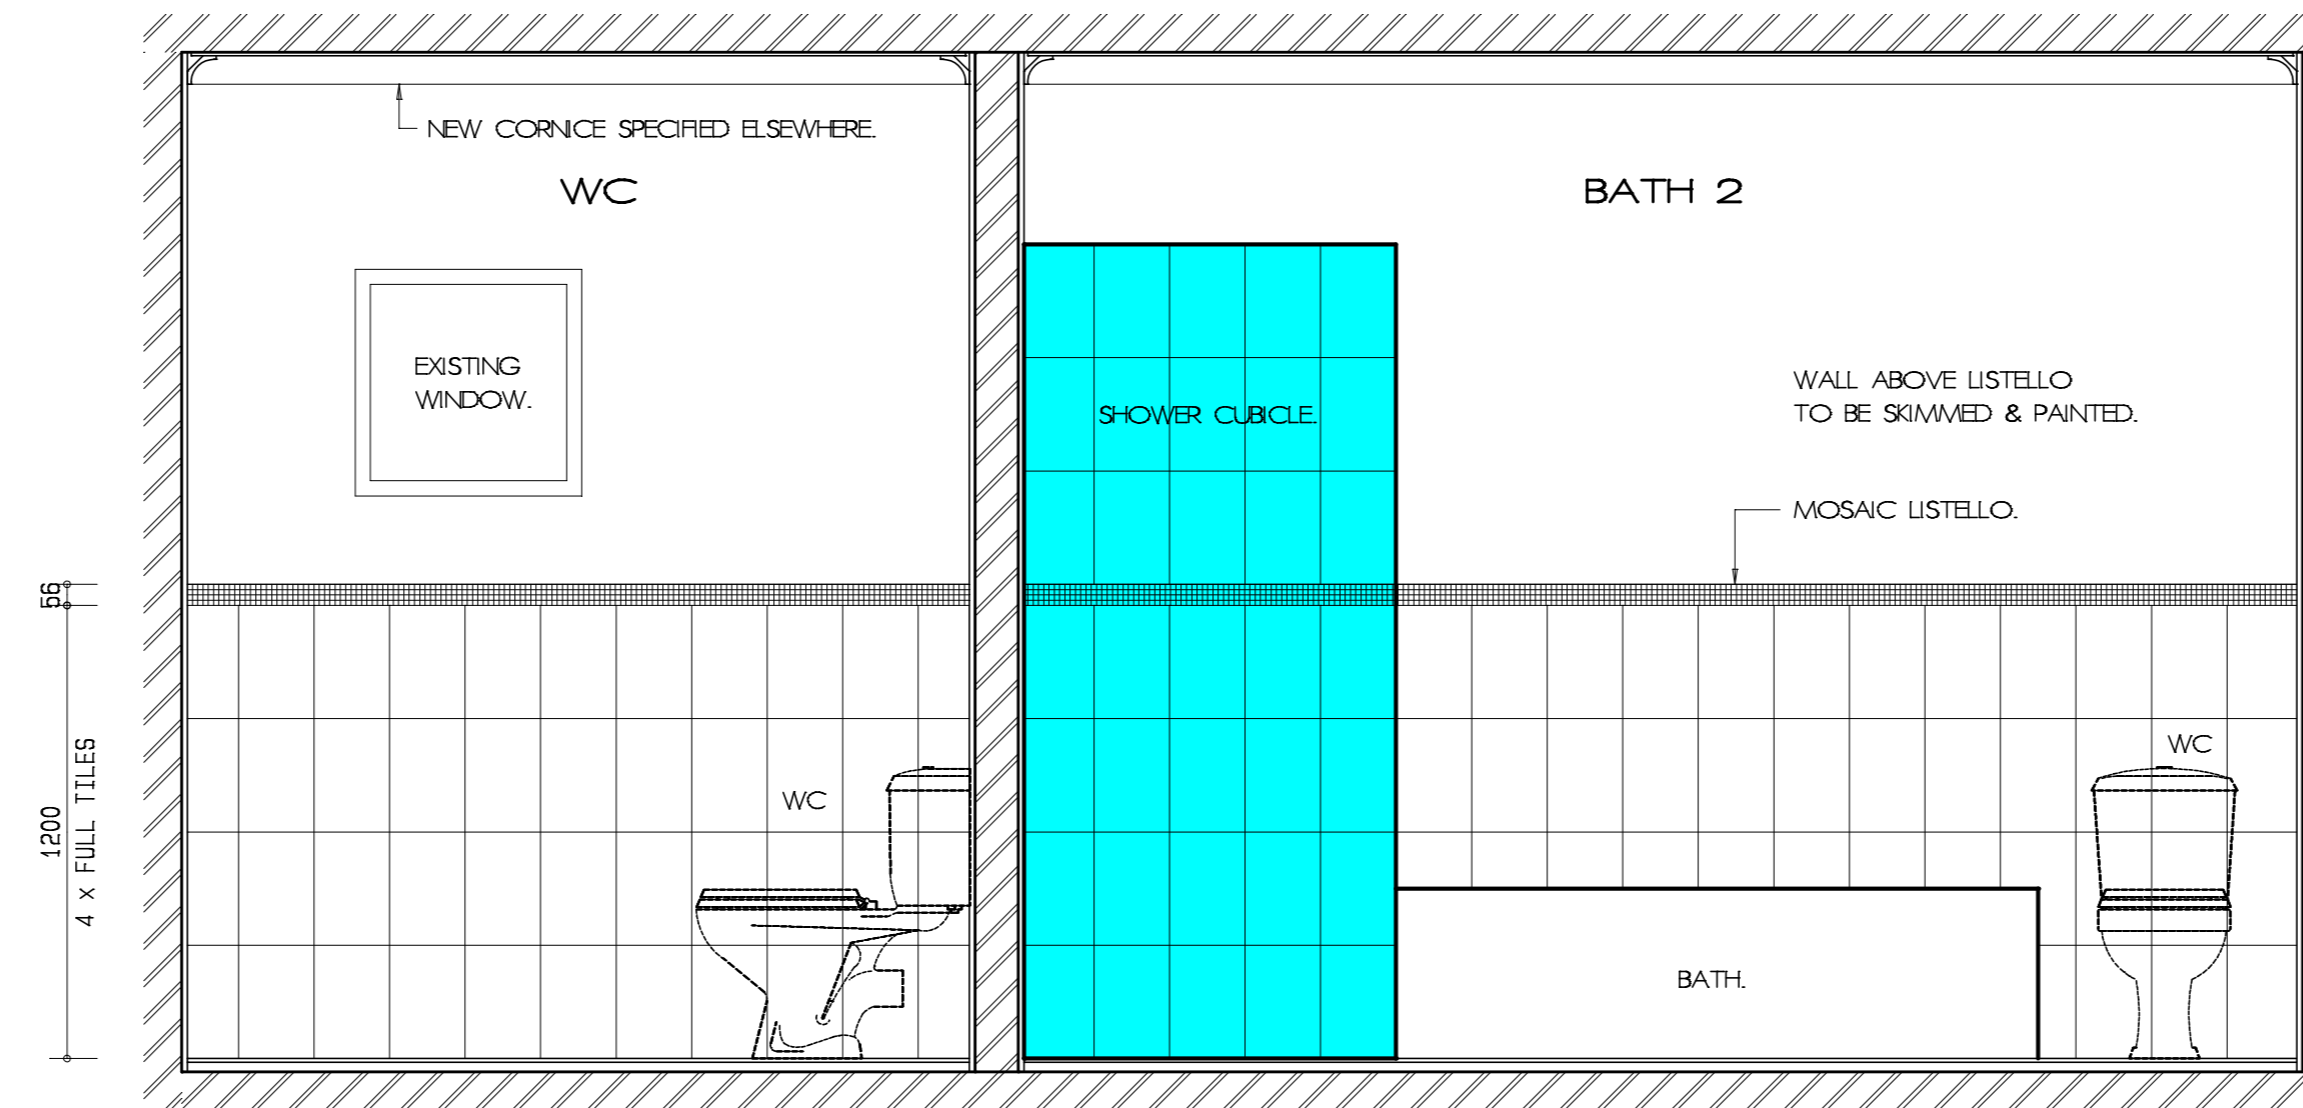


**ELEVATION C**  
SCALE 1:20

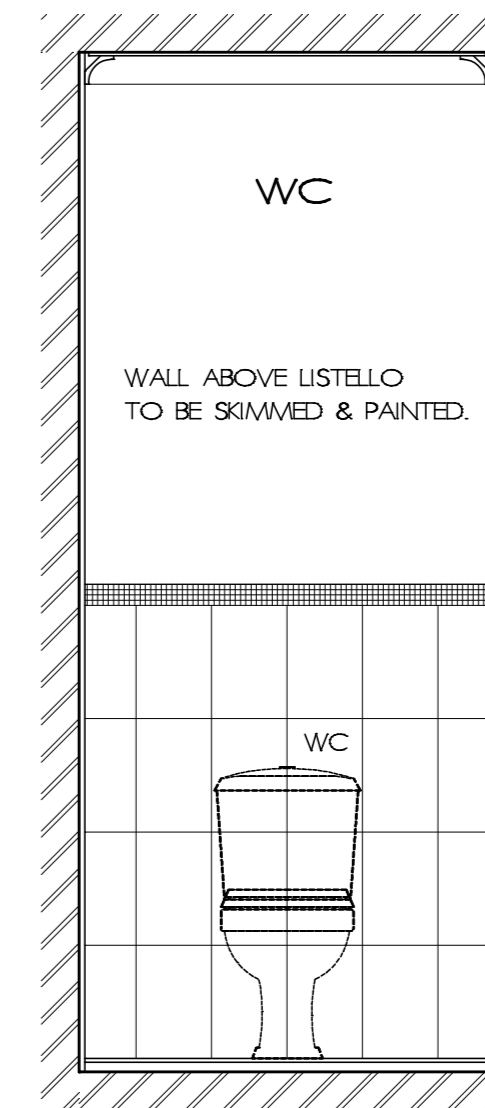

**ELEVATION E**  
SCALE 1:20

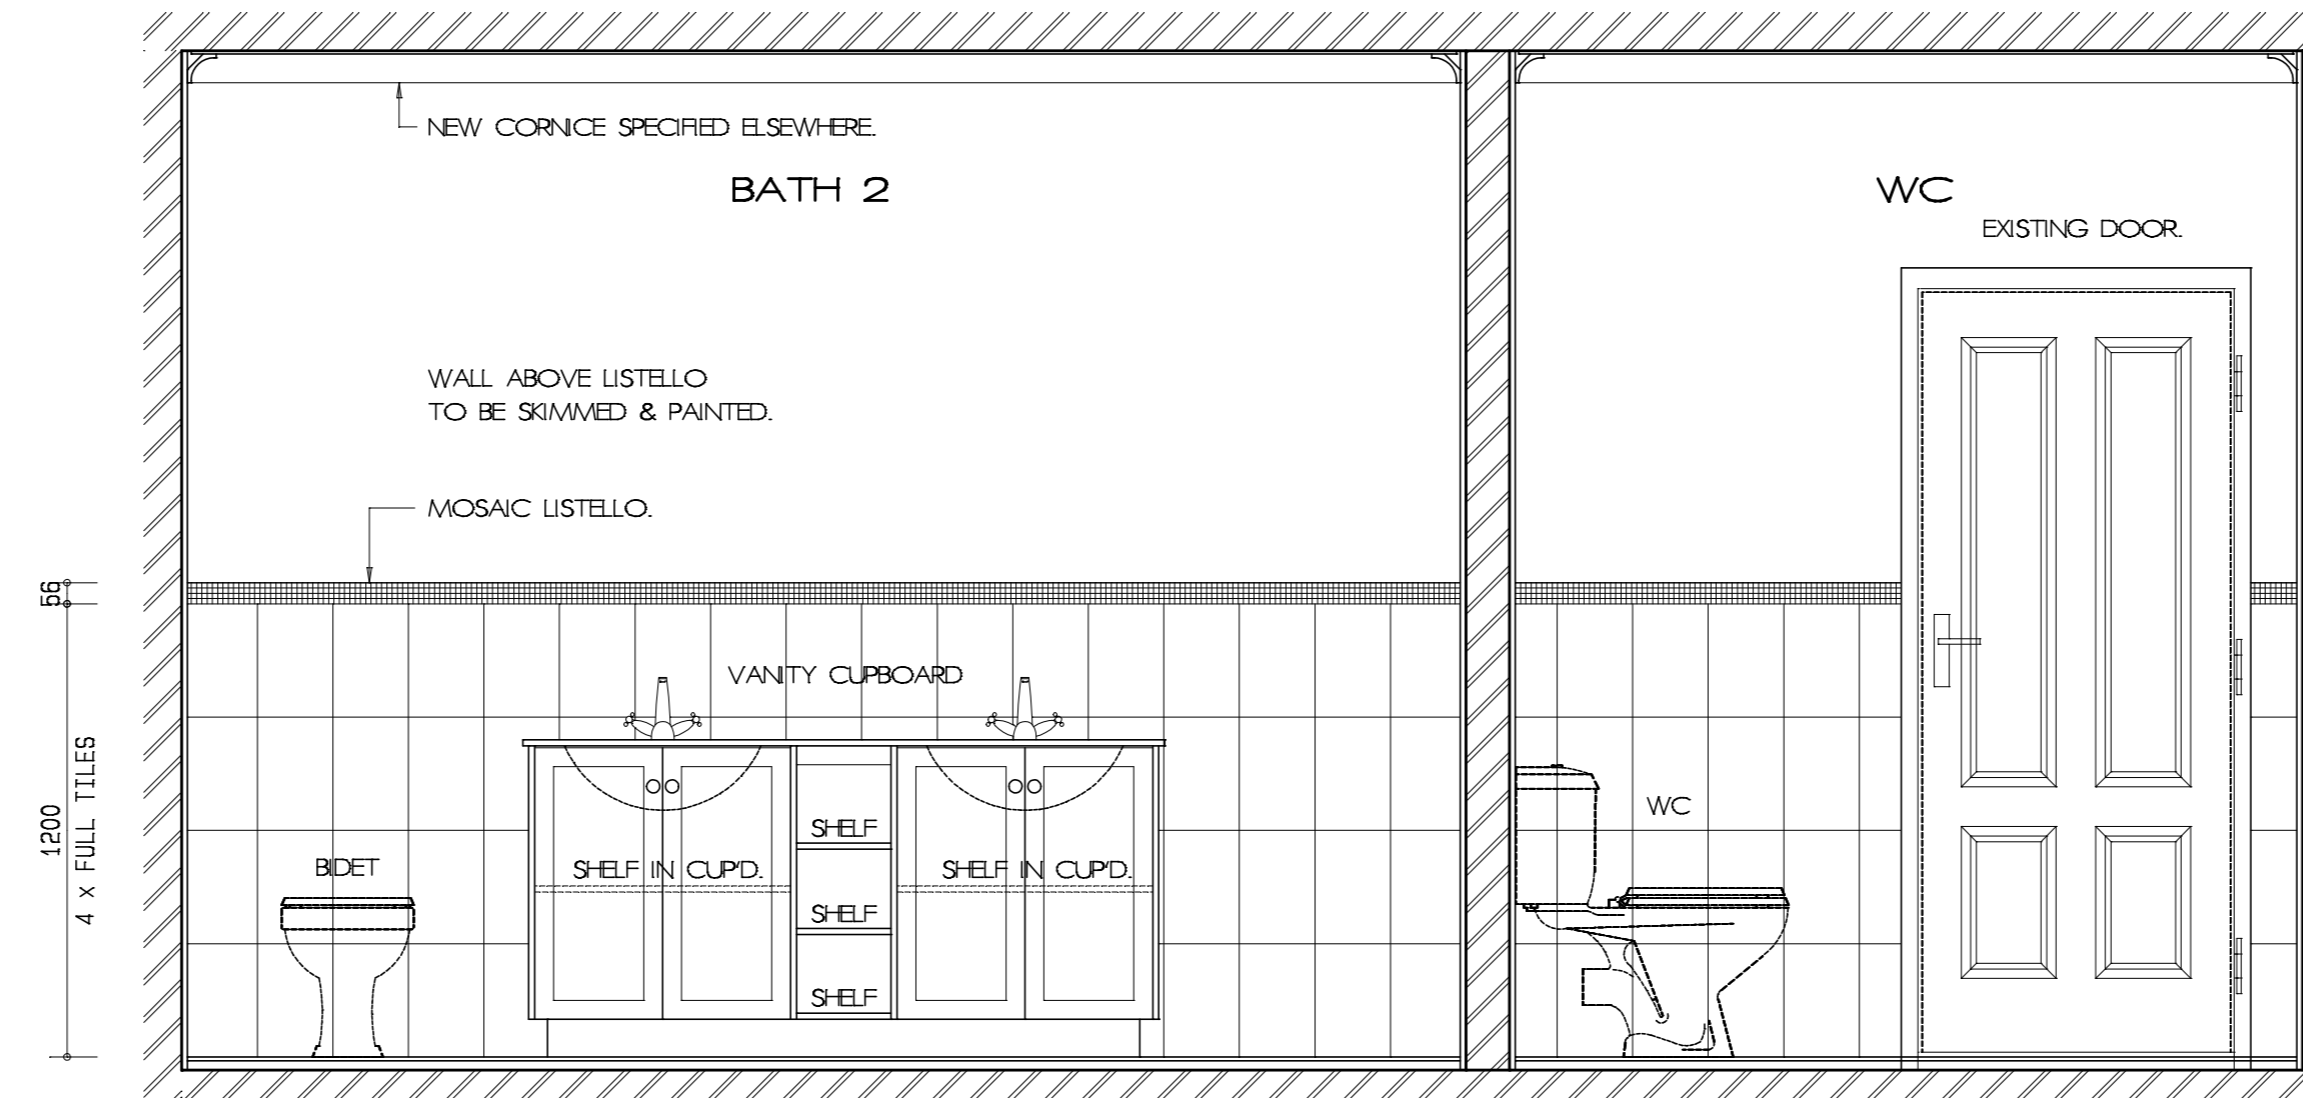

**ELEVATION D**  
SCALE 1:20

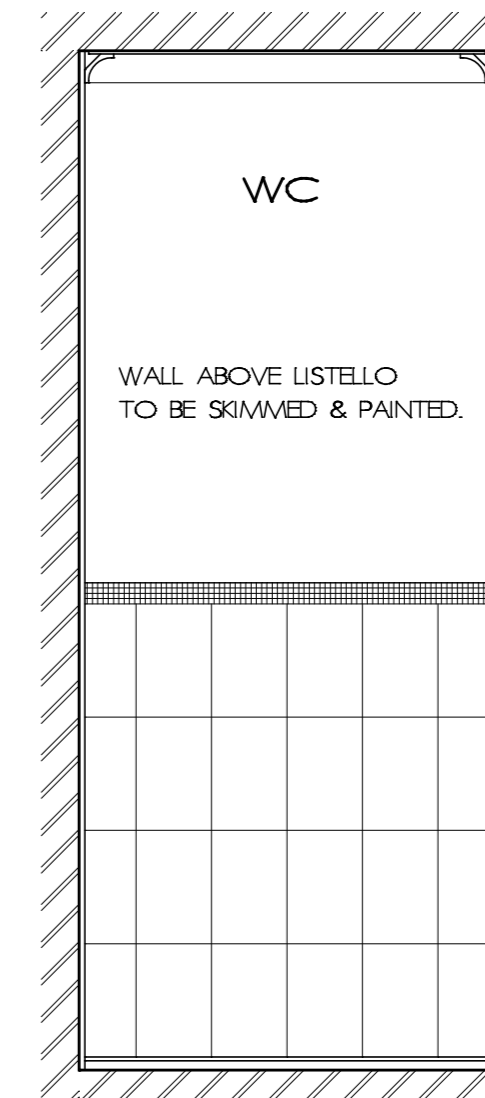

**ELEVATION F**  
SCALE 1:20

A	09/04/2013	imran	GENERAL AMENDMENTS.
NO :	DATE :	BY :	DESCRIPTION :

**REVISIONS:**

OWNERS ID NUMBER :-	_____
OWNERS SIGNATURE :-	_____

PROJECT TITLE  
**PARKSIDE RESIDENCE  
REPAIRS AND RENOVATIONS**  
COLLEGE ROAD  
PETERMARITZBURG

DRAWING TITLE  
**WORKING DRAWING :  
BATHROOM 2 LAYOUT**

<p><b>GRICE BELLARS ARCHITECTS</b></p> <p>211 Hoosen Haffjee (Berg) Street Pletermaritzburg 3201 South Africa Telephone: +27 (0)33 394 1785 Facsimile: +27 (0)33 394 1787</p>	SCALE <b>1:20</b>
	DATE <b>MAR 2013</b>
	DRAWN BY: <b>Greg / imran</b>
	DRAWING No: <b>PAR-HSE-WD-D04</b>
	REVISION: <b>A</b>