



SECTION B-B

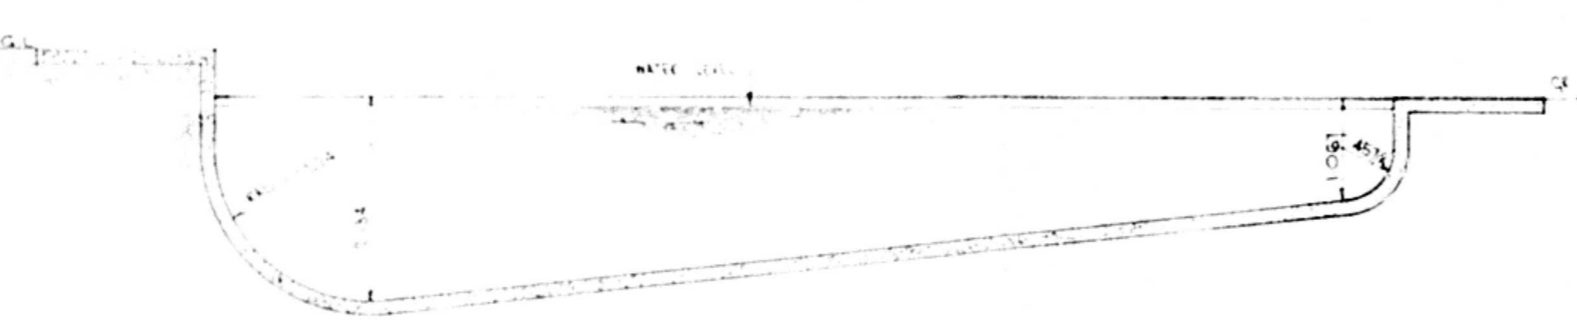

SECTION A-A




SECTION A-A

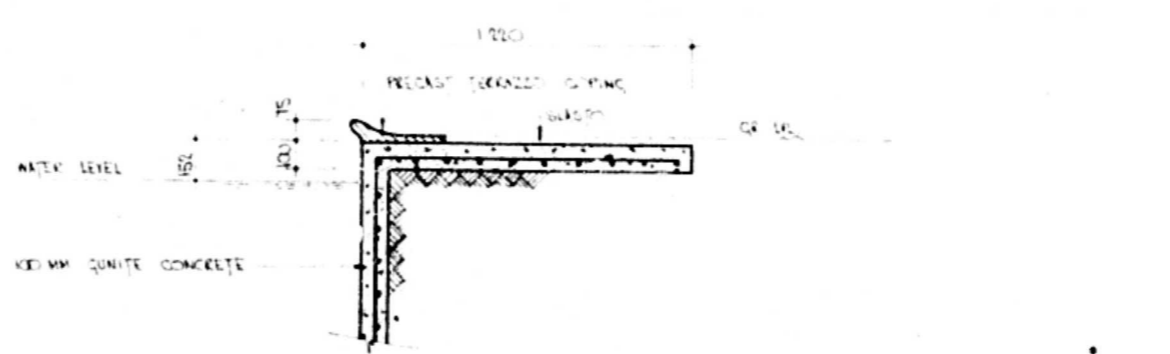


DETAIL OF BEAM SURROUND
MARYLAND AVENUE 24 000 M WIDE

- NOTES
1. THE POOL SHALL BE CONSTRUCTED IN ACCORDANCE WITH THE SPECIFICATIONS AND CONDITIONS OF CONTRACT.
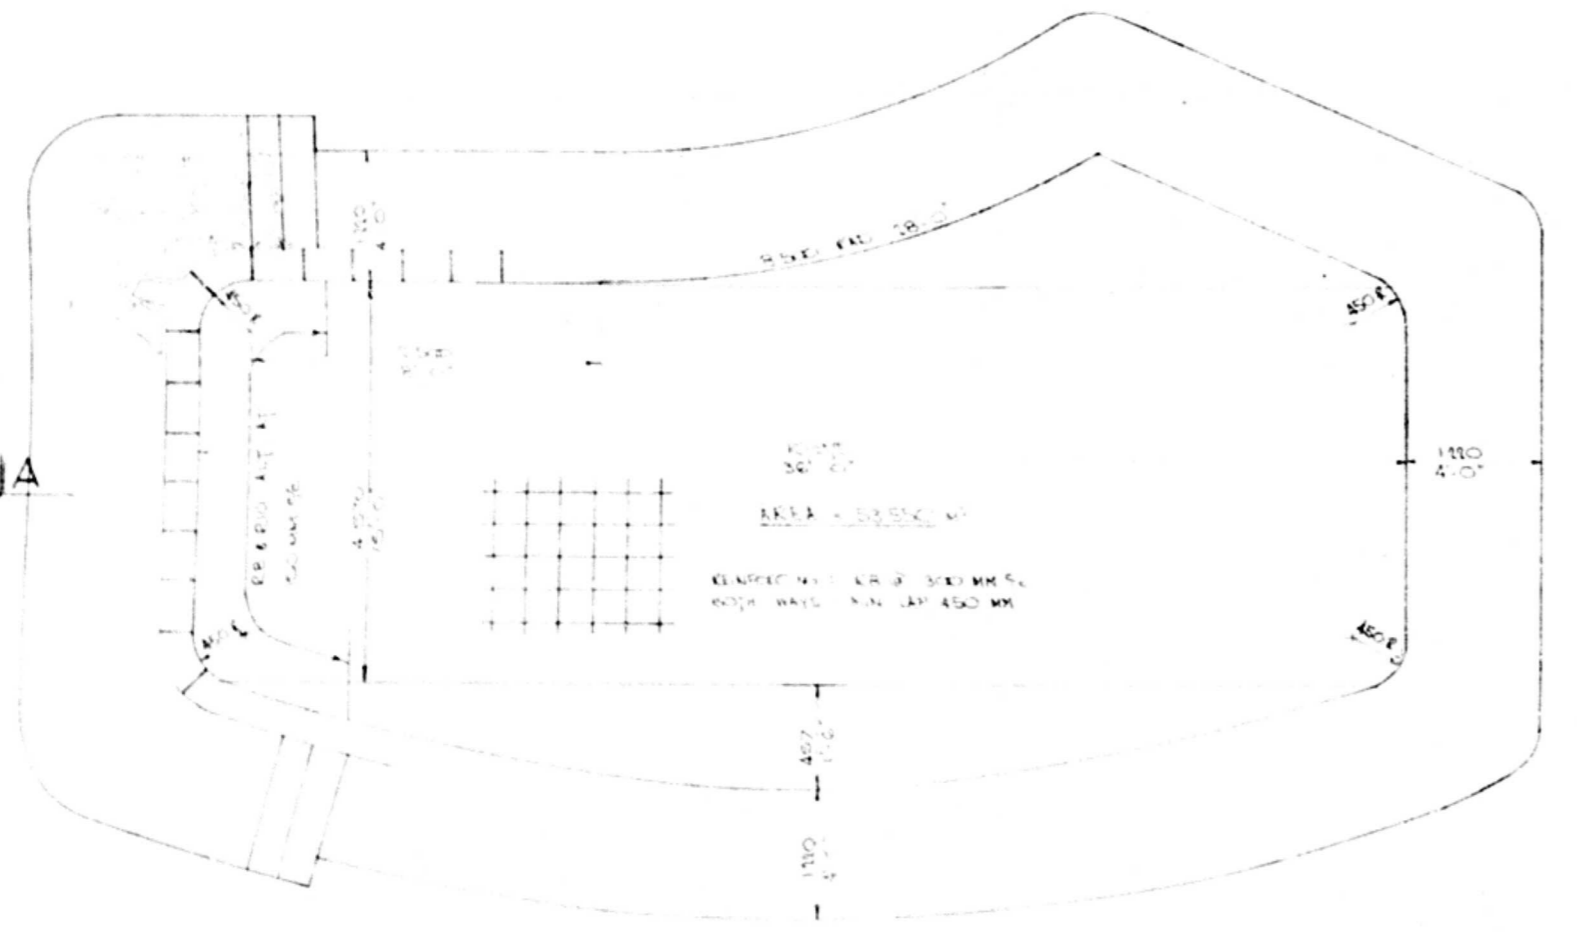

PLAN - VERGE

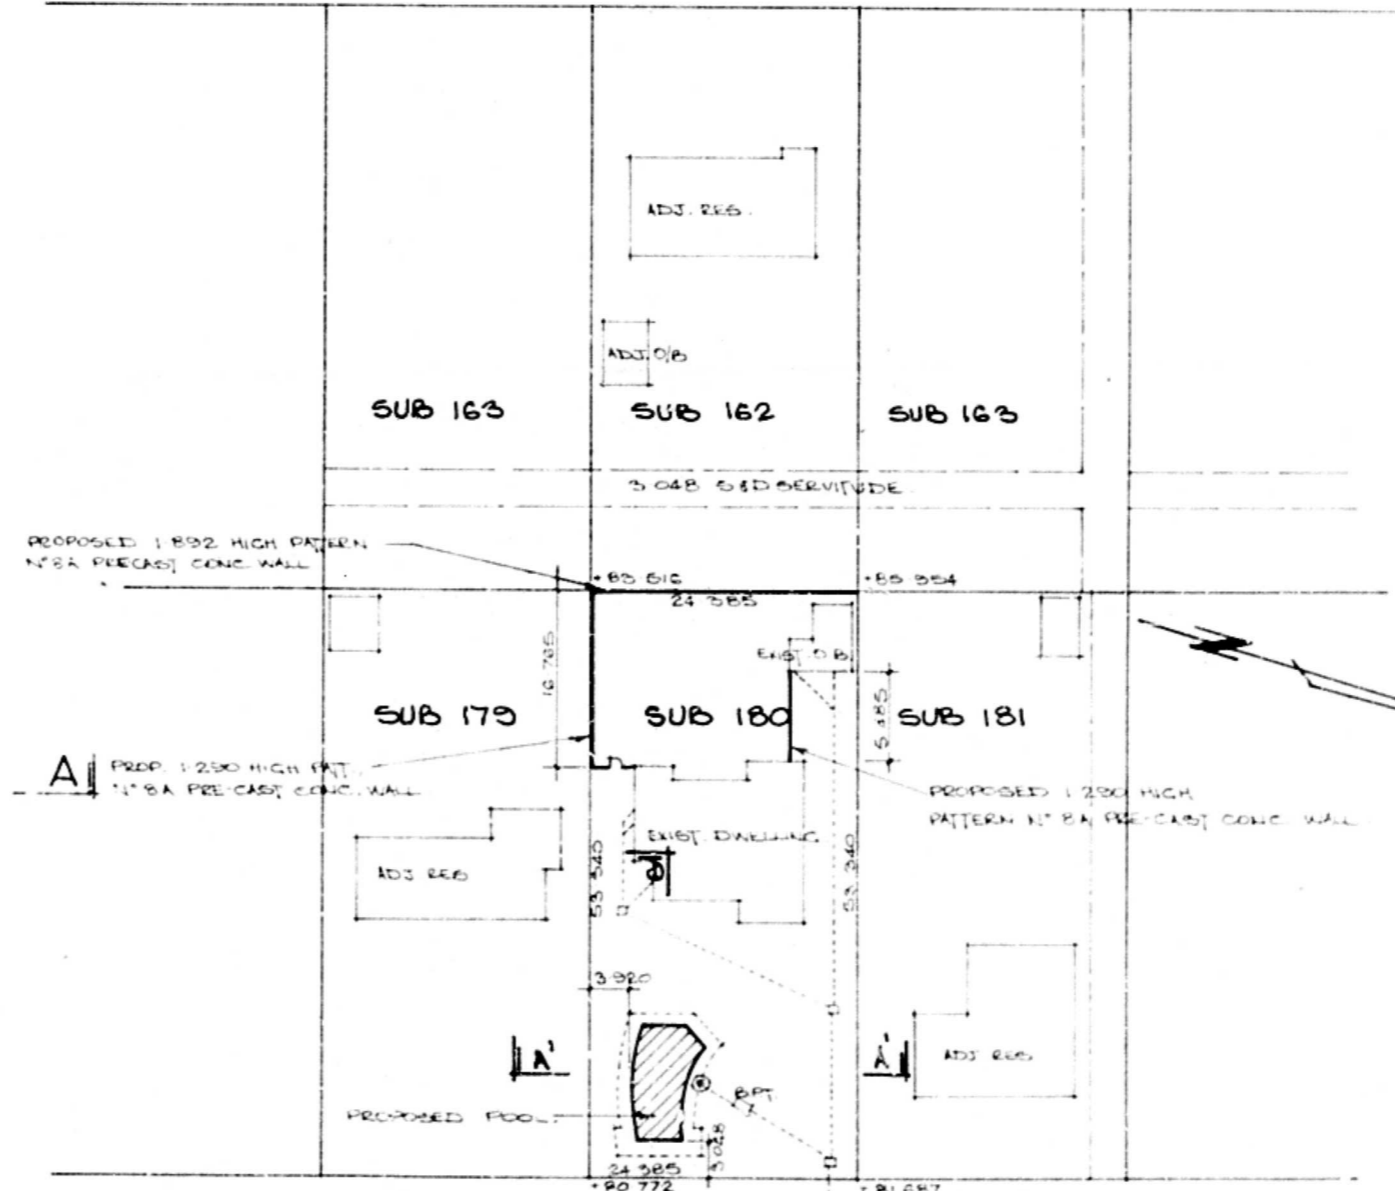

O'CONNOR PLACE 2 000 M WIDE

SHEET 11	COPY 3
CITY OF DURBAN	
PLAN No. 187/6/73	
APPROVED	
C. G. HANDS	DATE 11 JUL 1973
CITY ENGINEER PER <i>[Signature]</i>	

EXTREME CARE TO BE EXERCISED WHEN EXCAVATING IN VICINITY OF CABLE/S SHOWN ON SITE PLAN. SHOULD CABLE/S BE DAMAGED NOTIFY ELECT. DEPT. PH. 314040 EXT. 300 IMMEDIATELY.

17 O'CONNOR PLACE
187/6/73

Approved subject to conditions attached
29th June '73

SYM/PL.

The pool being at all times screened from the road to the satisfaction of the City Engineer.
Reason: To ensure that the proposal will conform to and will not interfere with the amenities of the area.

coastal-murray pools (pty) ltd.

TYPE: SWIMMING POOL

PROPOSED SWIMMING POOL AT 17 O'CONNOR PLACE
VIRGINIA FOR MR. R.O. NEL

OWNER	MR. R. O. NEL
DATE	11 JUL 1973
SCALE	1:50
	1:500
	1:100
531	

DAVIS, MICHLOW & HARWOOD
[Signature]

