




REAR ELEVATION

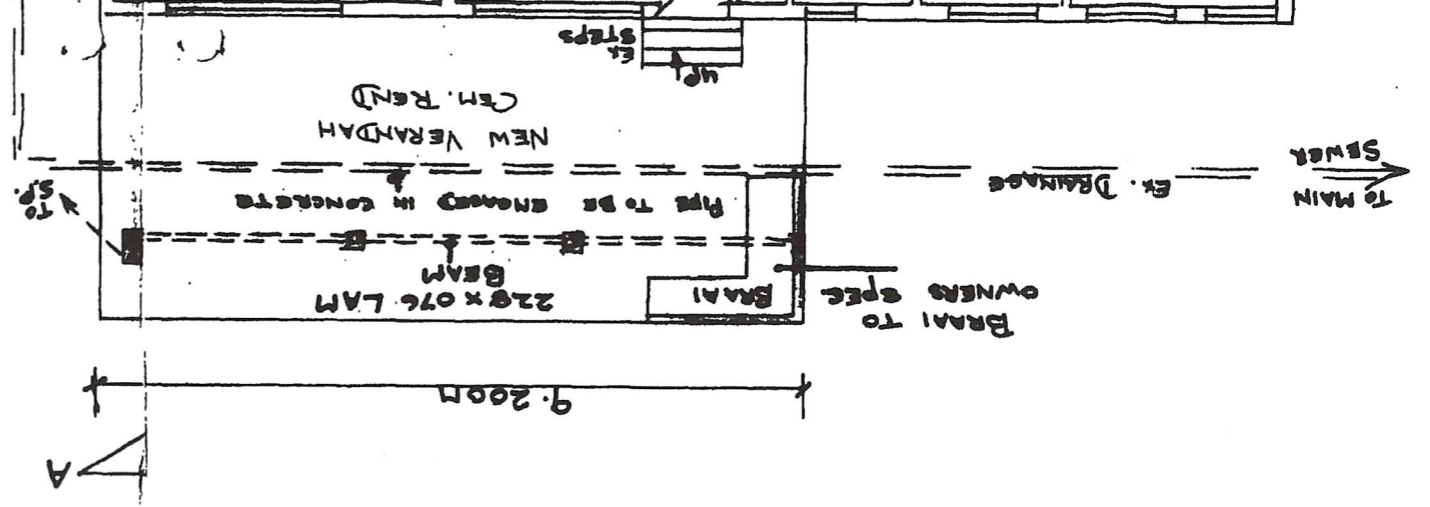

SIDE ELEVATION

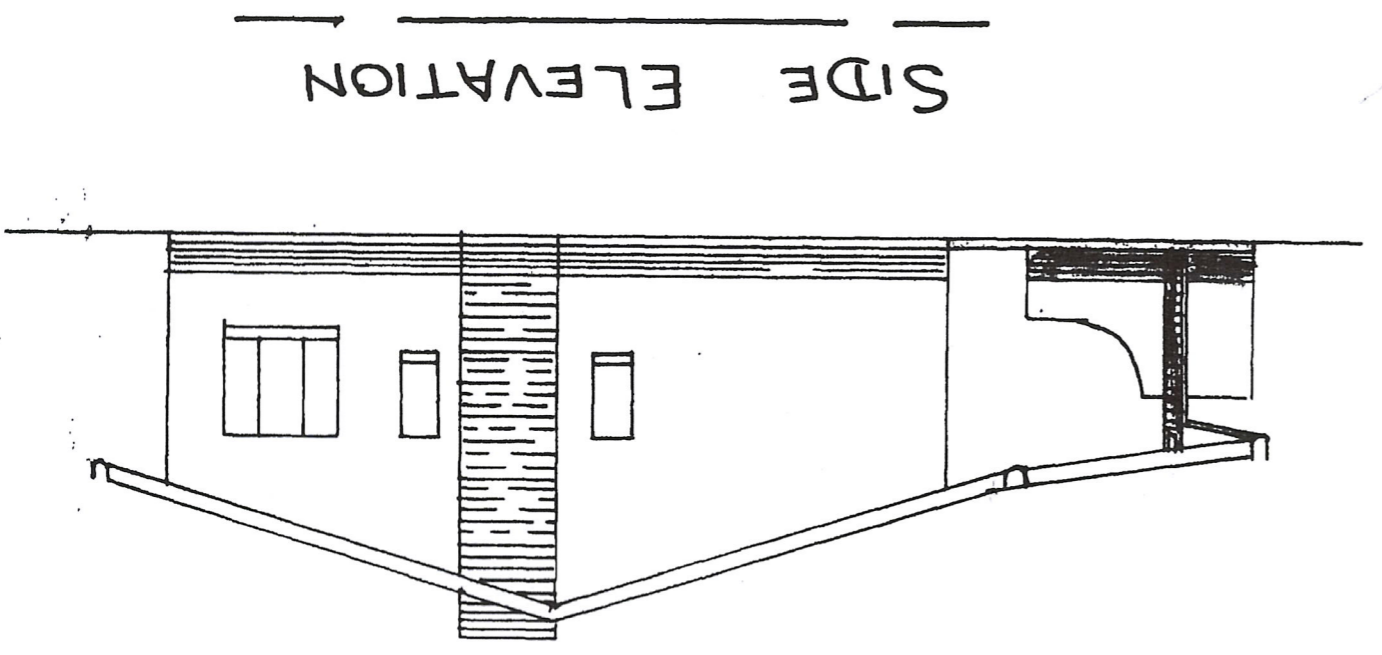


SIDE ELEVATION

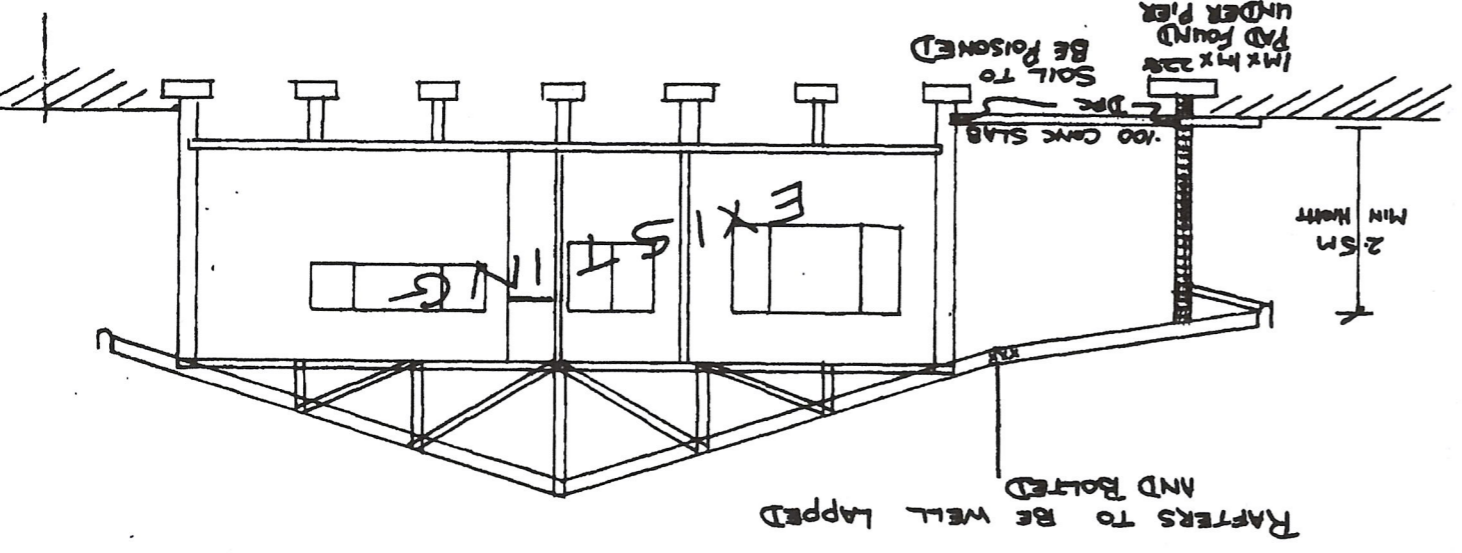

SECTION A-A

PLAN

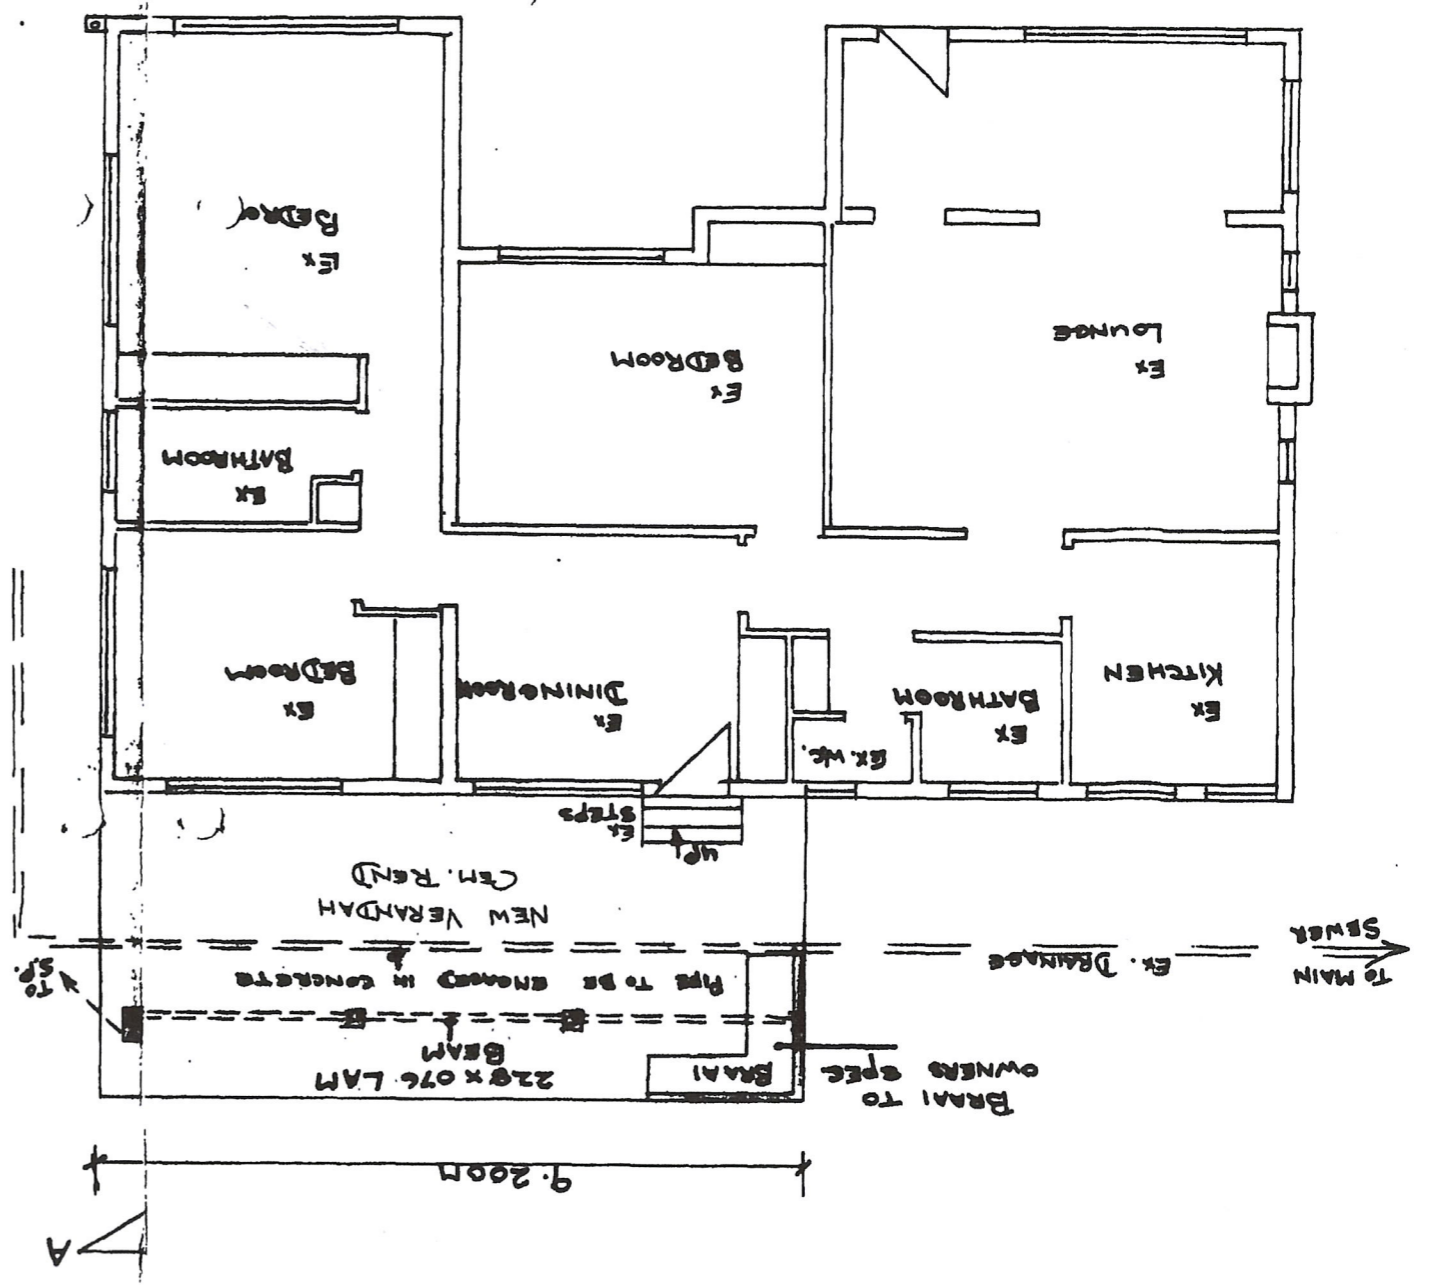

PLAN 1:100