

EXISTING CORNICES, RESTORED AND PAINTED WHITE

PAINTED BACK WALL

BACK OF THE BAR TO HAVE TALL UNIT WITH DETAILING TO MATCH EXISTING UNITS ON SITE AS SHOWN IN PICTURE

TIMBER PANEL WITH 10MM RAISED ROUNDED MOULDING, BRONZE PLATE WITH THE WORDS 'MENU' ENGRAVED INTO THE BLACK VINYL LETTERING BELOW FOR THE MENU.


PENDANT LIGHT

BAR SHELVING IN TIMBER DARK STAINED, TIMBER AND STAIN FINISH TO MATCH THE EXISTING UNITS ON SITE

TIMBER SIDE HINGED DOORS, WITH GLASS CENTRE GLASS PANE. INSIDE THIS CURVED AREA THE BACK PANEL IS MIRRORED. ALLOW TIMBER SHELVES FOR GLASS DISPLAY AND BOTTLES AT THE BOTTOM

TIMBER BAR FRONT AT 1050MM AFFL. BACK OF BAR COUNTER AT 900MM AFFL. ROUNDED MOULDING DETAILS AND PROTRUDING VERTICAL UPRIGHTS FIXED TO TIMBER FRONT STAINED TO MATCH REST OF THE UNIT. BRONZE PLATE WITH THE CENTRE MOULDING DETAIL WITH THE WORDS 'EXPRESS LOUNGE' ENGRAVED INTO THIS

THIS SIDE TO HAVE FRONT PANEL WITH ATTACHED SKIRTING HINGED. FRONT PANEL WILL OPEN LIKE A DOOR INTO THE BAR AREA. THE COUNTER TOP OVER THIS AREA WILL LIFT UP, HINGED ON THE RIGHT HAND SIDE SO LIFTS UP AND LEANS AGAINST SIDE WALL.

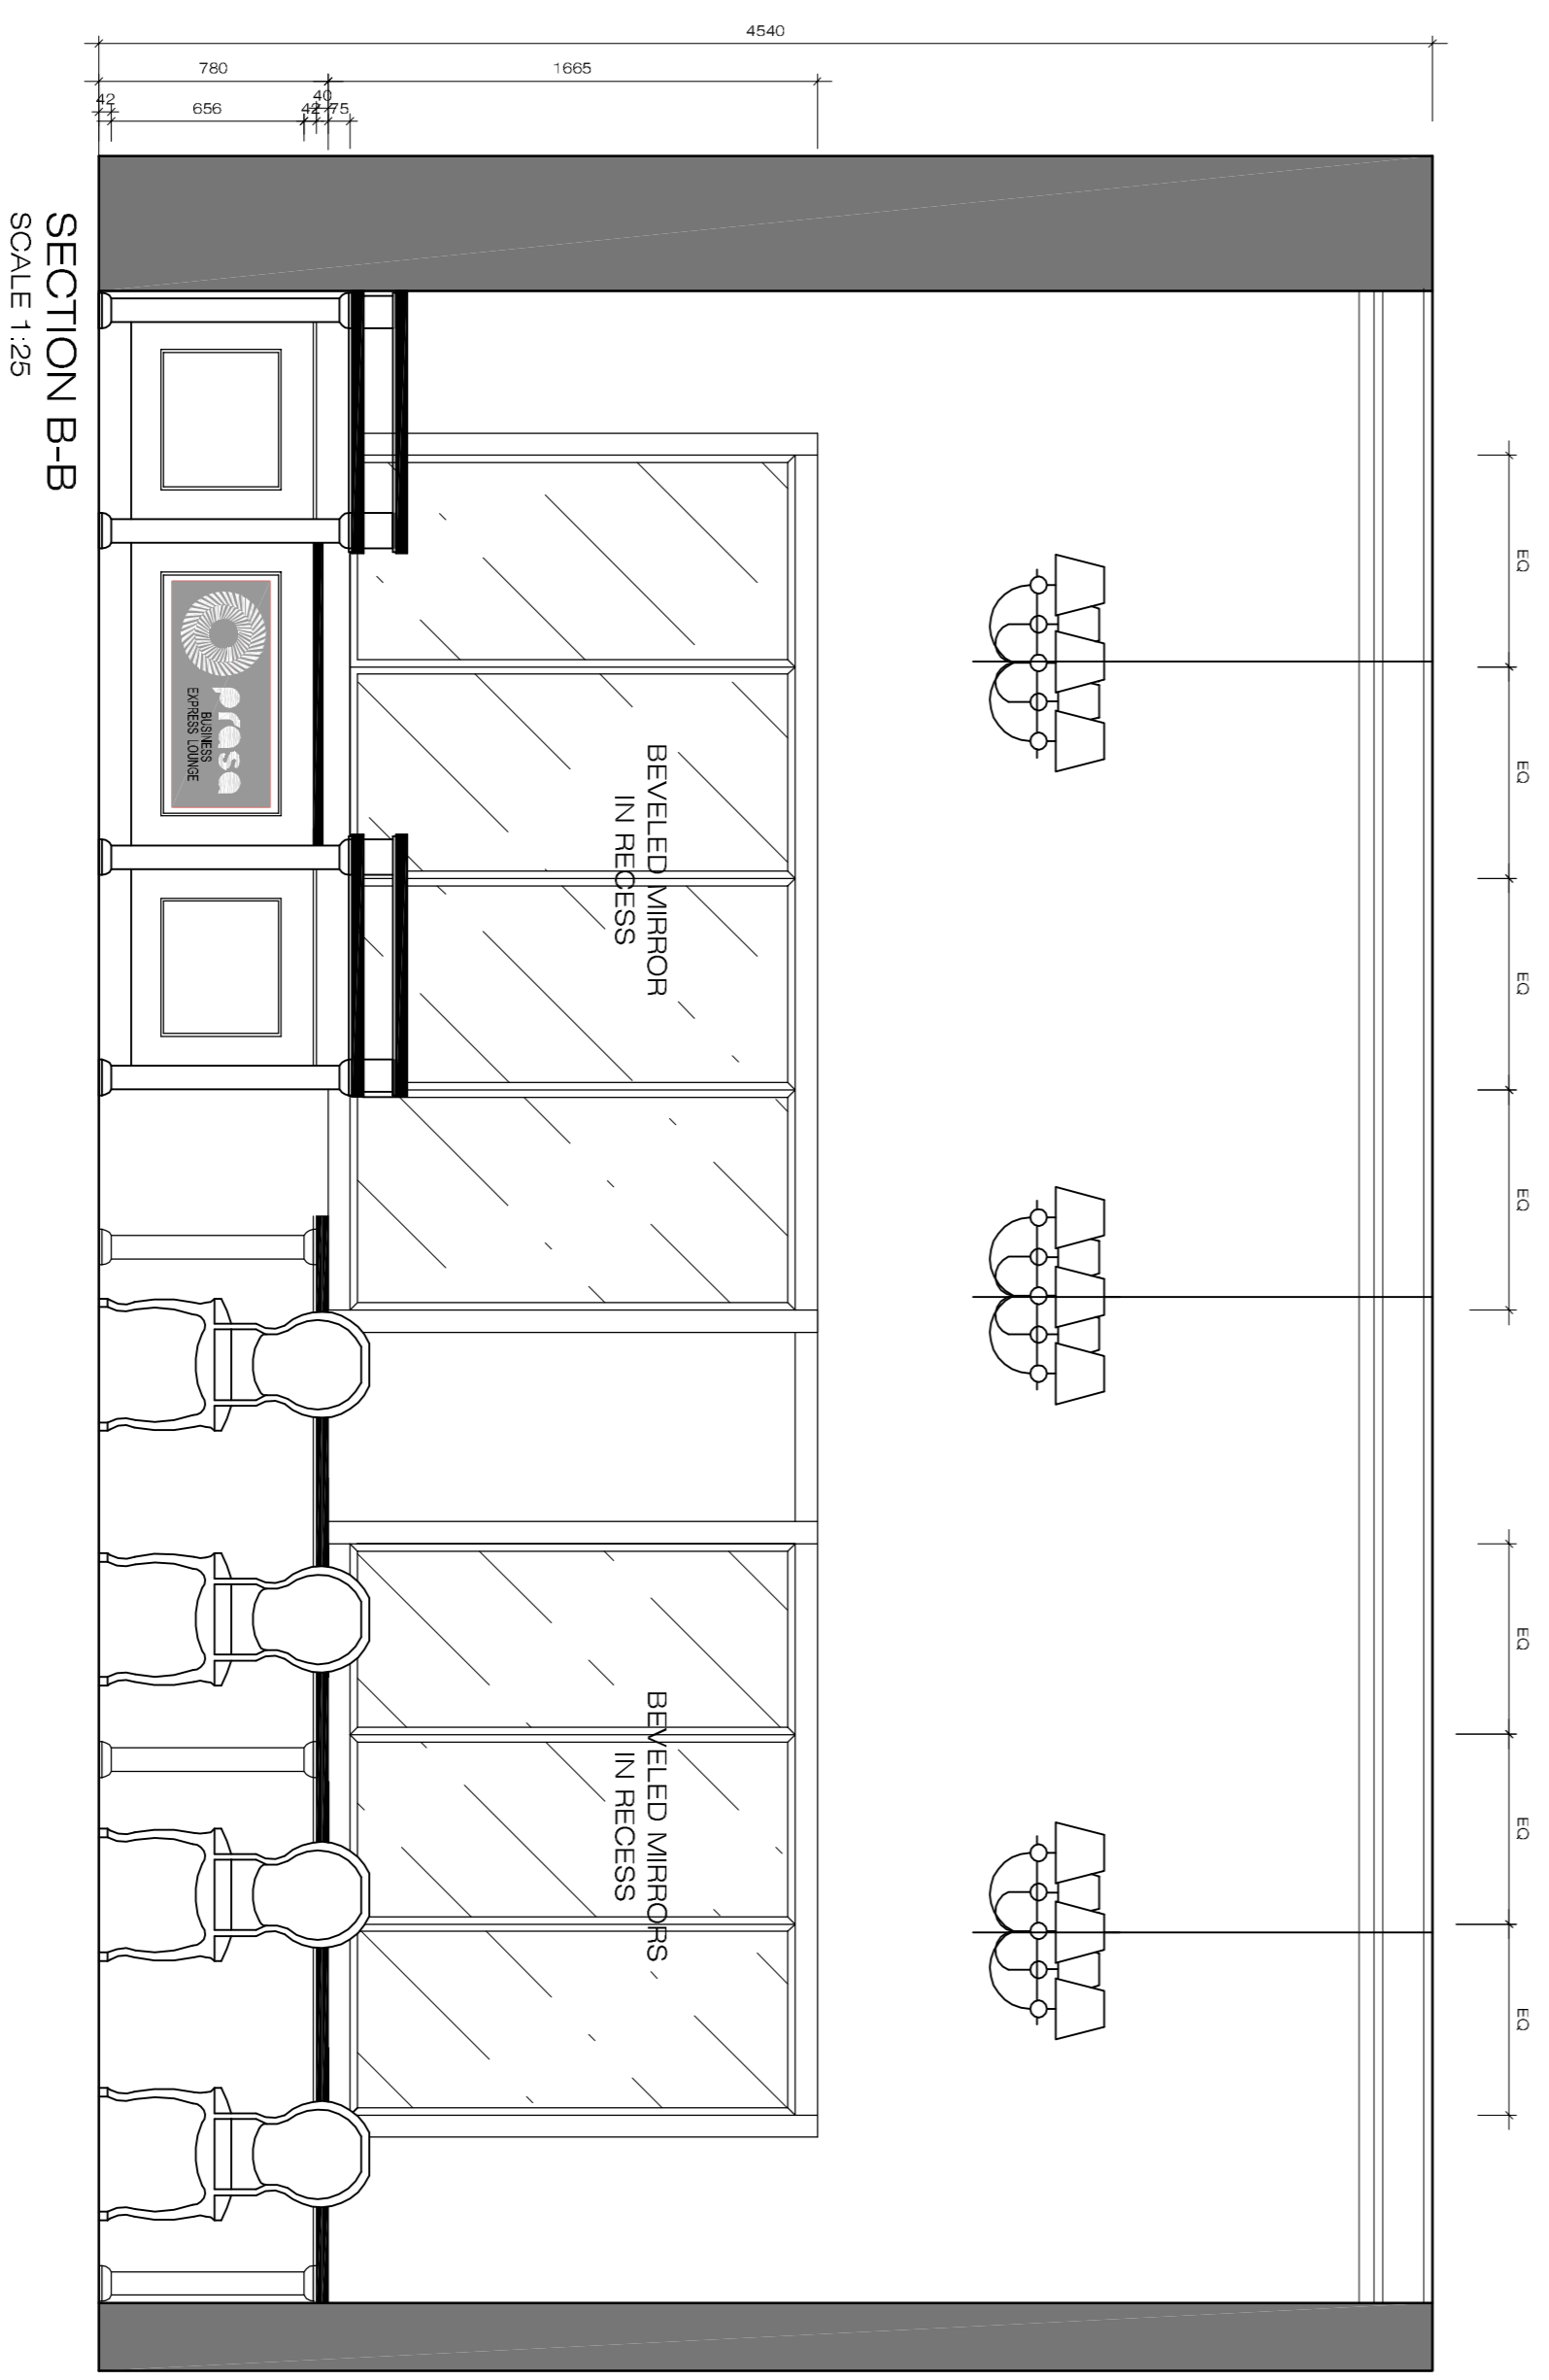

EXISTING CORNICE

EXISTING TIMBER FRAME AND PANELING

NEW TIMBER RAIL TO MATCH EXISTING OPENING FRAME. BEVELED MIRRORS WITHIN RECESS

80MM DIAMETER VERTICAL UPRIGHTS WITH ROUNDED TOP AND BOTTOM BASE. TIMBER DARK STAINED. THE COUNTER TOP IS 40MM THICK TIMBER STAINED TO MATCH THE LEG, WITH ANOTHER PANEL BENEATH 16MM THICK. STEPPED BACK FROM COUNTER TOP 15MM TO GIVE THE LOOK OF A DOUBLE EDGE FRONT


VICTORIAN CHAIRS TO SPEC. HIGH GLOSS BLACK FRAMES, VINYL BACKREST AND SEAT WINGING FOR COMPUTERS

EXISTING CORNICE

WALL PAINTED DARKER COLOUR THAN OTHER WALLS IN THIS ROOM

PENDANT LIGHT

EXISTING CORNICE

 <p>PASSENGER RAIL AGENCY OF SOUTH AFRICA</p>	
<p>SAKHISIZWE ARCHITECTS</p> <p>HEAD OFFICE 41 SWAPO ROAD, BROADWAY, DURBAN NORTH TEL: 031-3581 3424 FAX: 031-3581 3918 www.sakhisizwe.co.za</p> <p>BRANCH OFFICE SUITE 21 GOLDEN BEAK CENTRE 21, WATSON DRIVE, SANDHURST TEL: 033-340 2510 FAX: 033-340 2510 www.sakhisizwe.co.za</p> <p>Professional Architect's Signature:</p>	
<p>DRAWING TITLE COUNCIL SUBMISSION DRAWING BUSINESS CLASS LOUNGES SECTIONAL ELEVATIONS</p> <p>DATE: Feb. 2013 SCALE: AS SHOWN DRAWN: JJ REVISION:</p>	
<p>ISSUED FOR APPROVAL</p> <p>ISSUED FOR INFORMATION</p> <p>ISSUED FOR SUBMISSION</p> <p>ISSUED FOR TENDER</p> <p>ISSUED FOR CONSTRUCTION</p>	
<p>s282.3 - 05</p> <p>11.02.13</p>	