
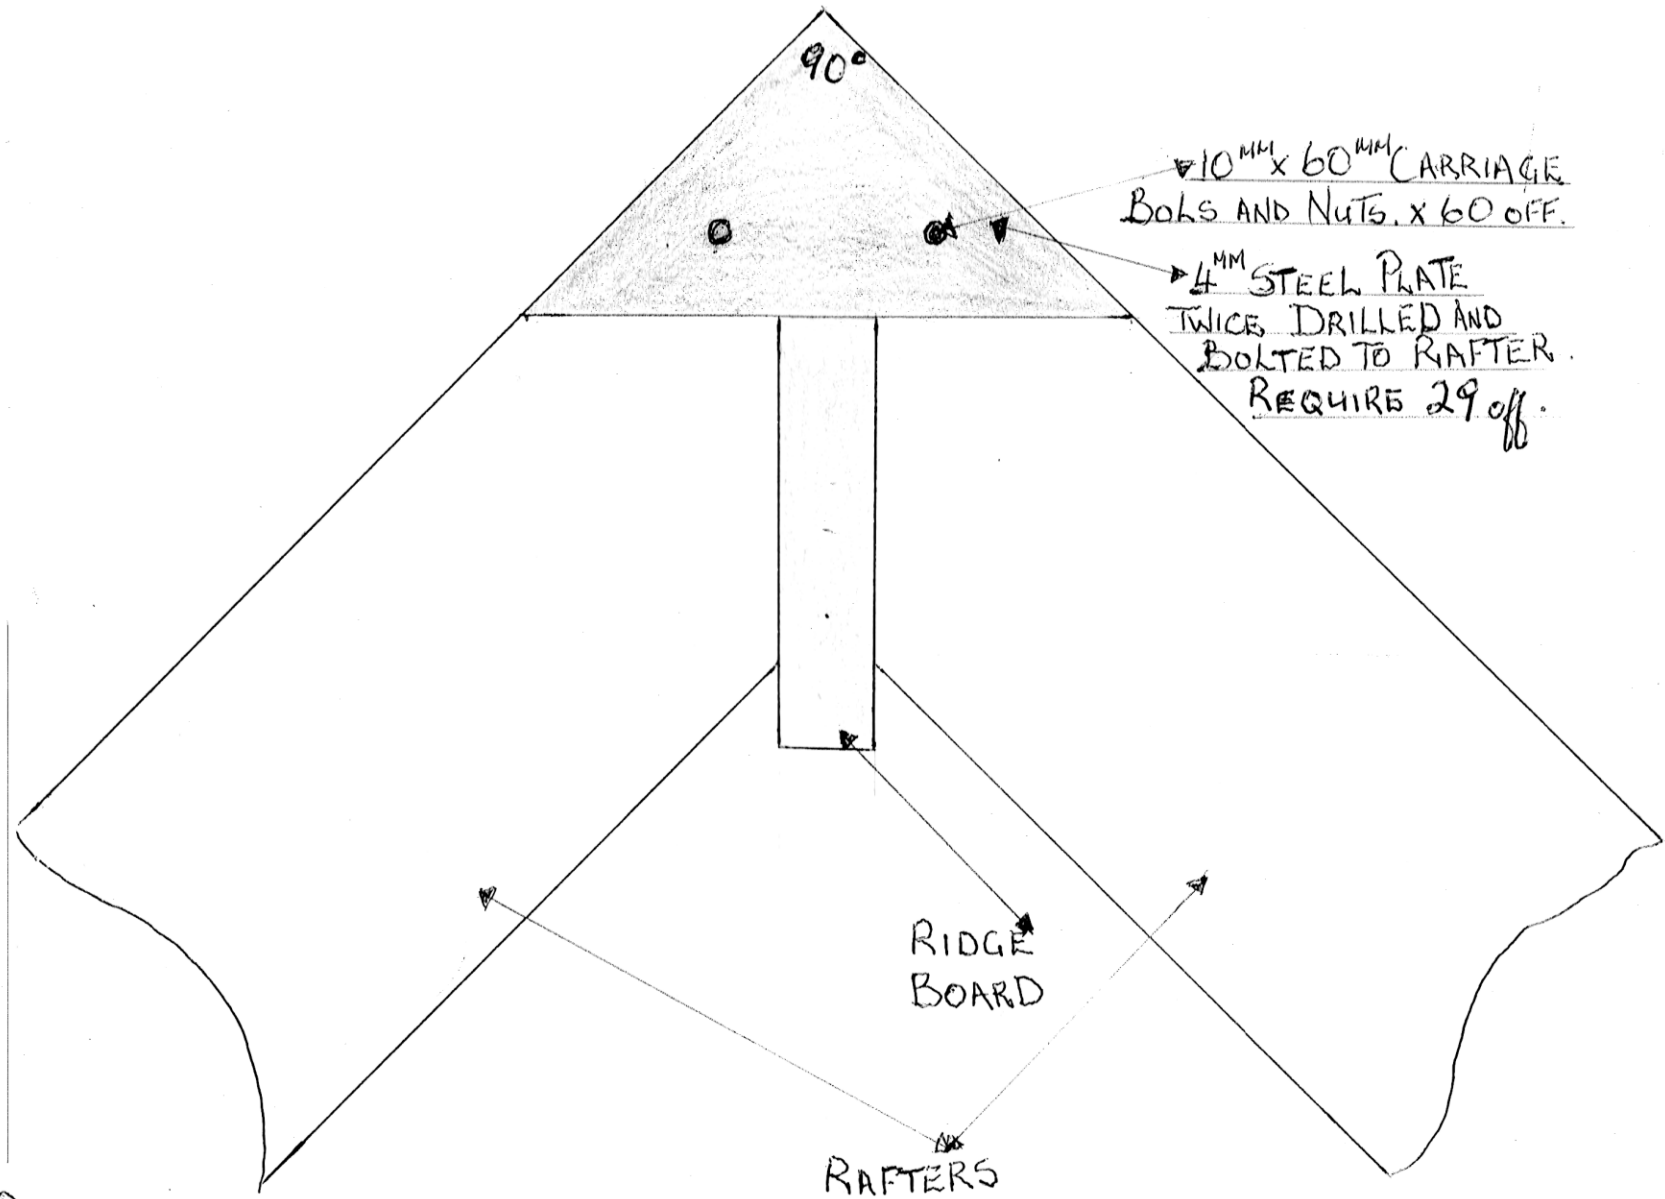


ST ANTHONY'S CATHOLIC CHURCH

DETAIL OF JUNCTION AT WALLPLATE

SCALE 1/4 FULL SIZE

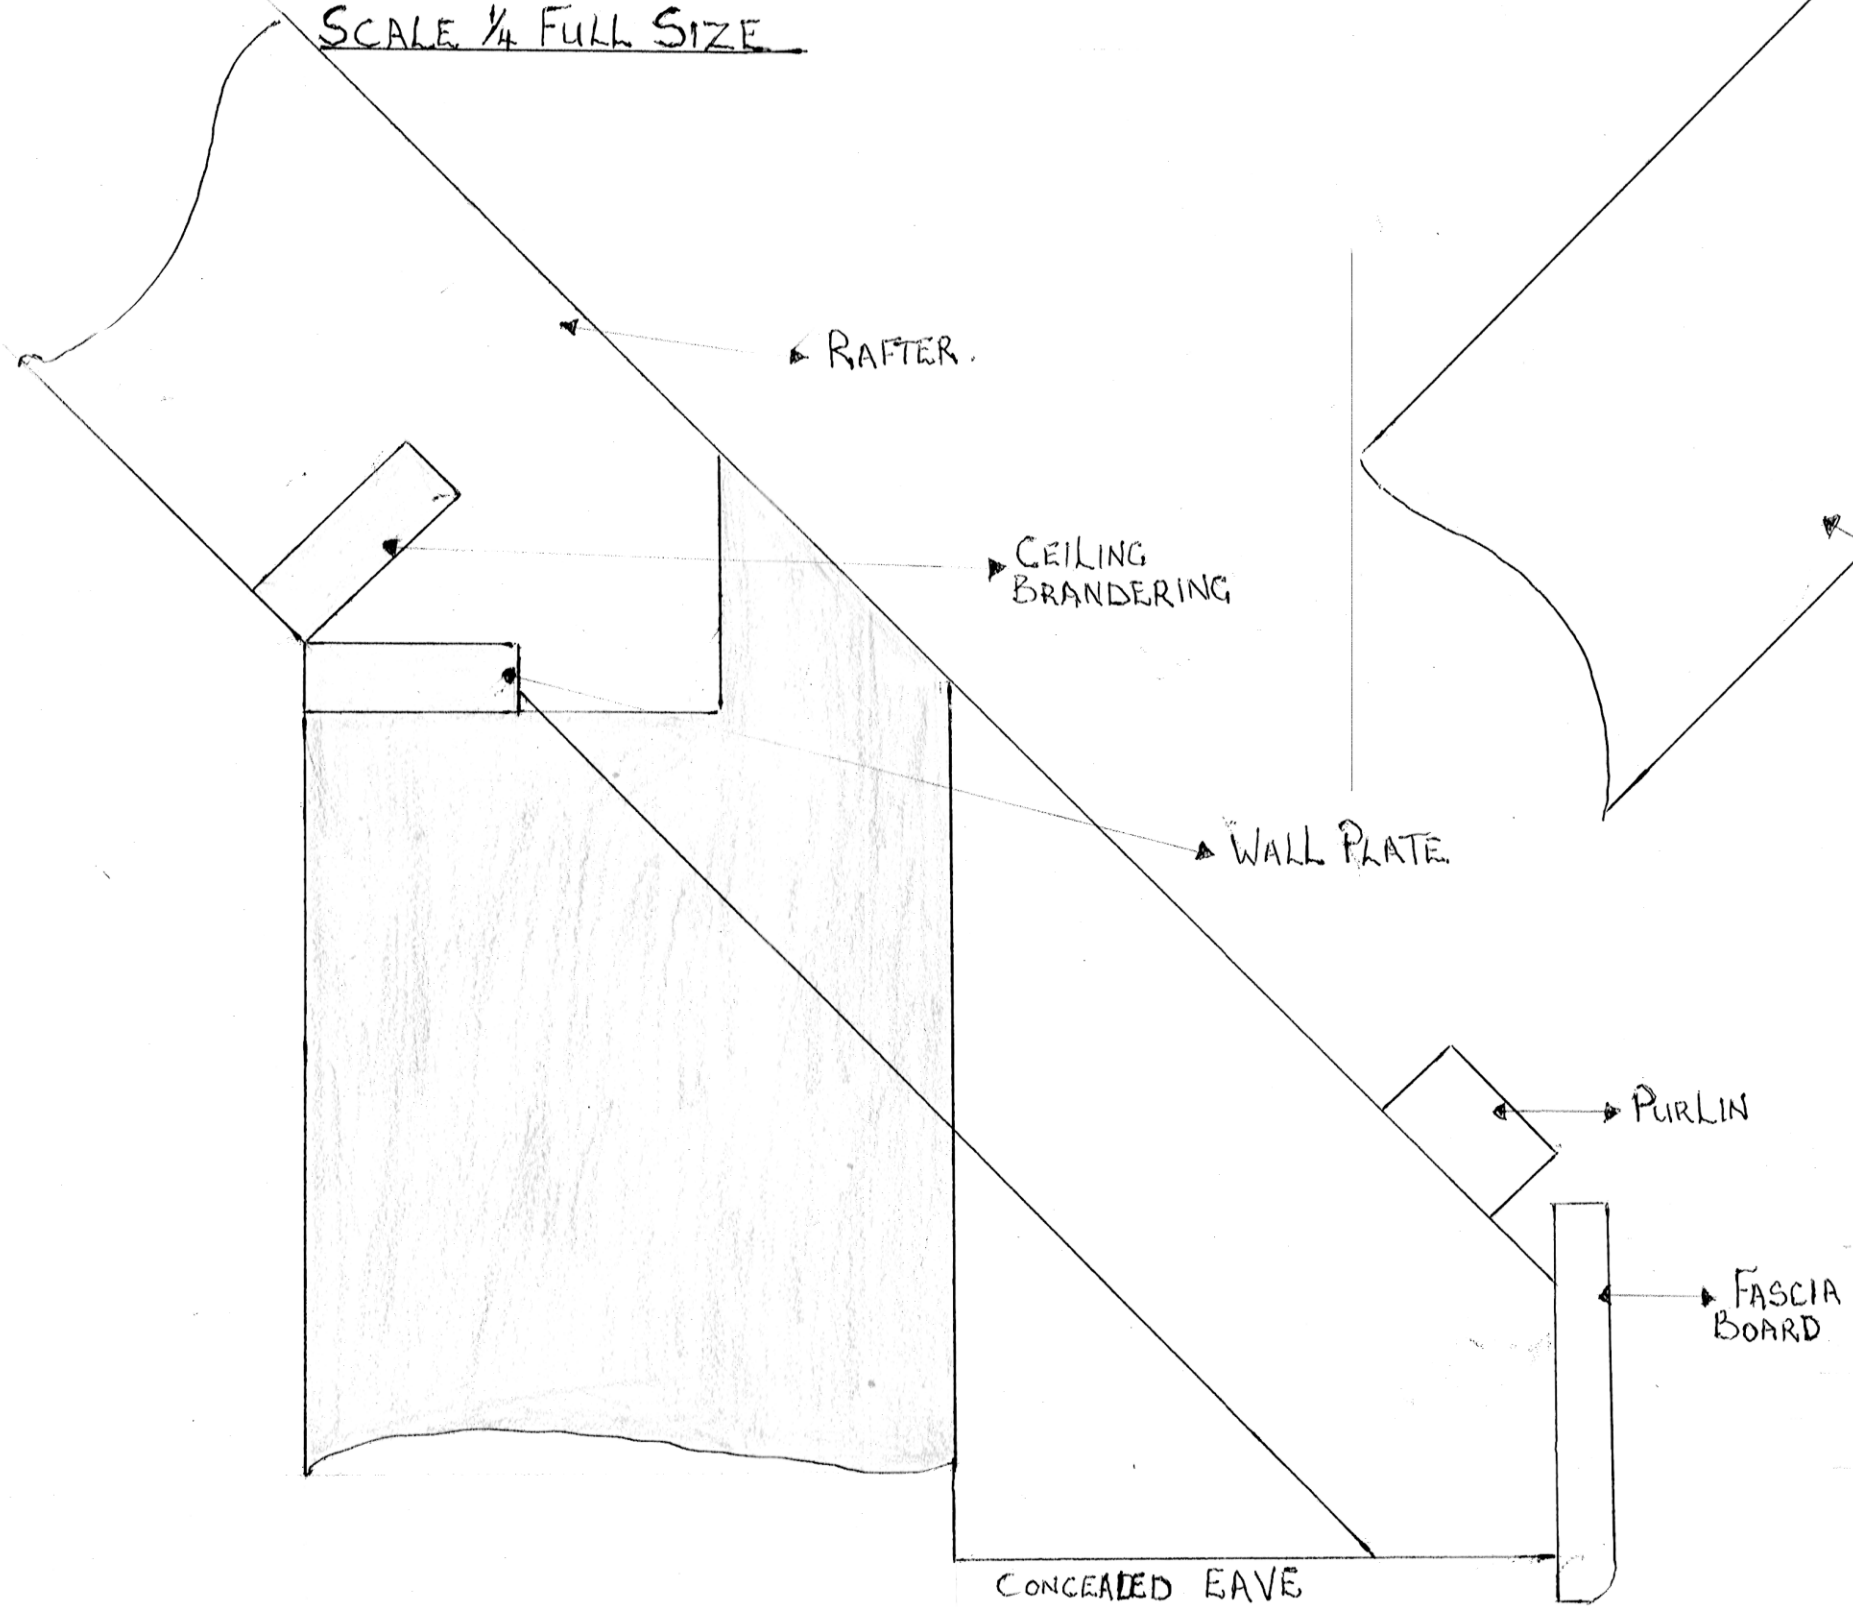

DETAIL OF PRINCIPAL CONSTRUCTION AT APEX. SCALE 1/4 FULL SIZE