

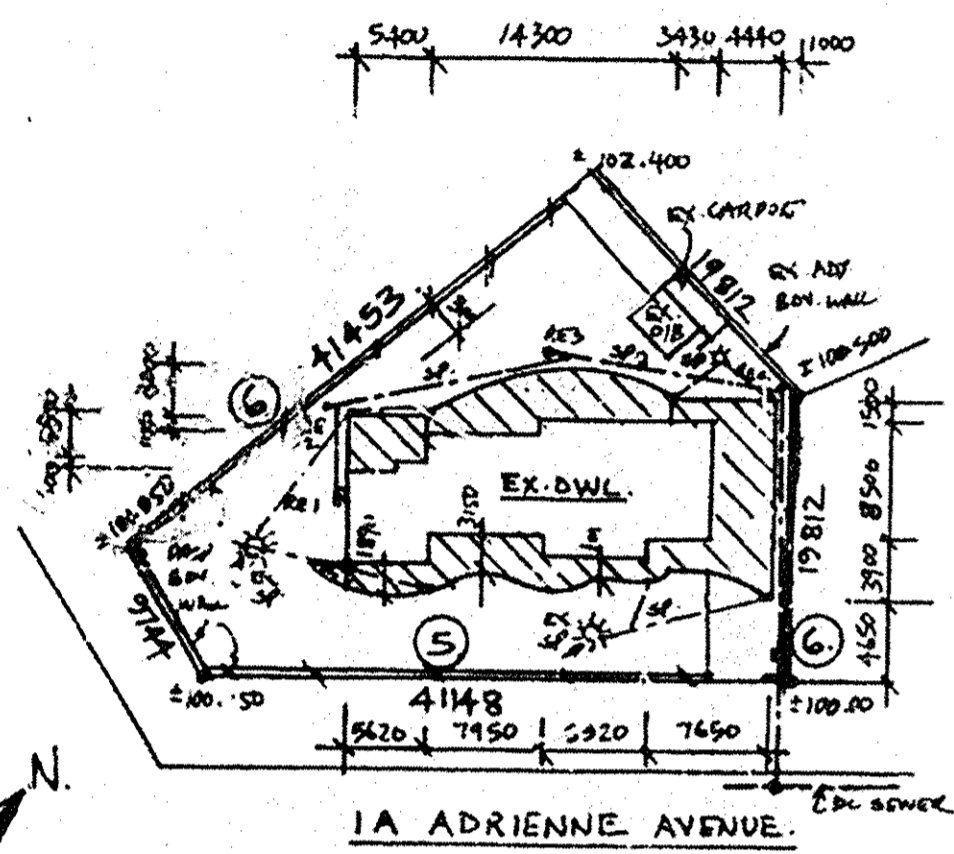
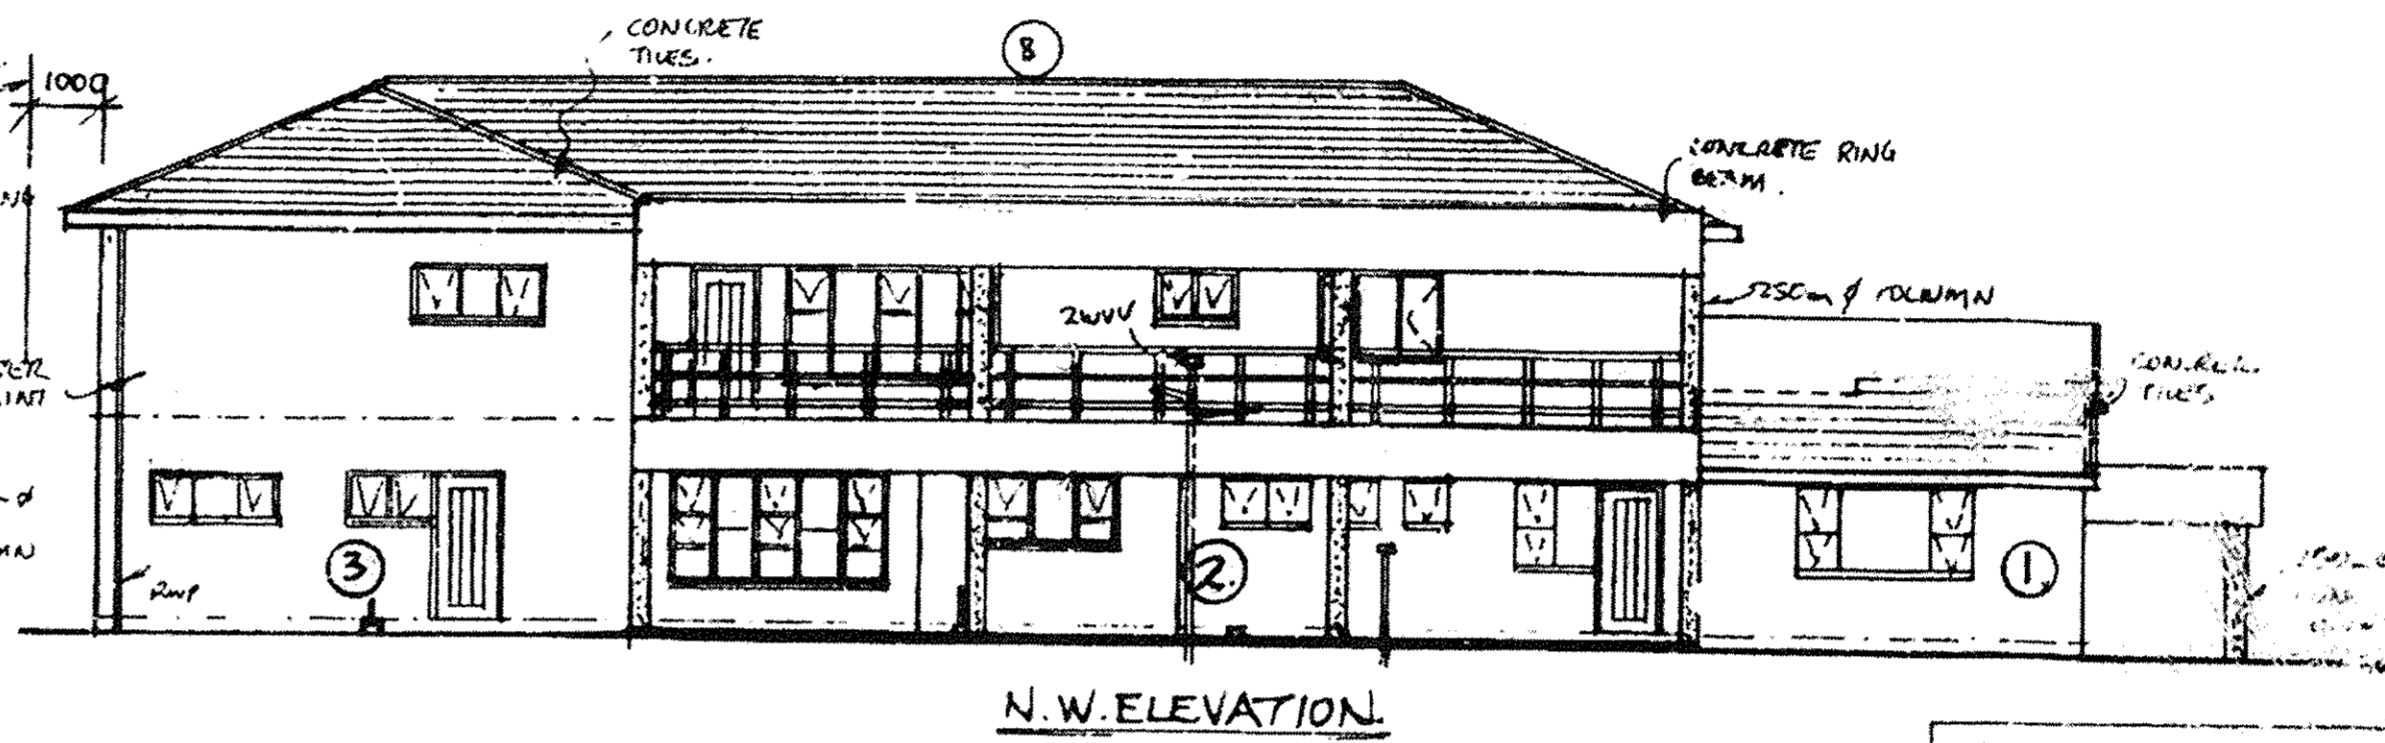
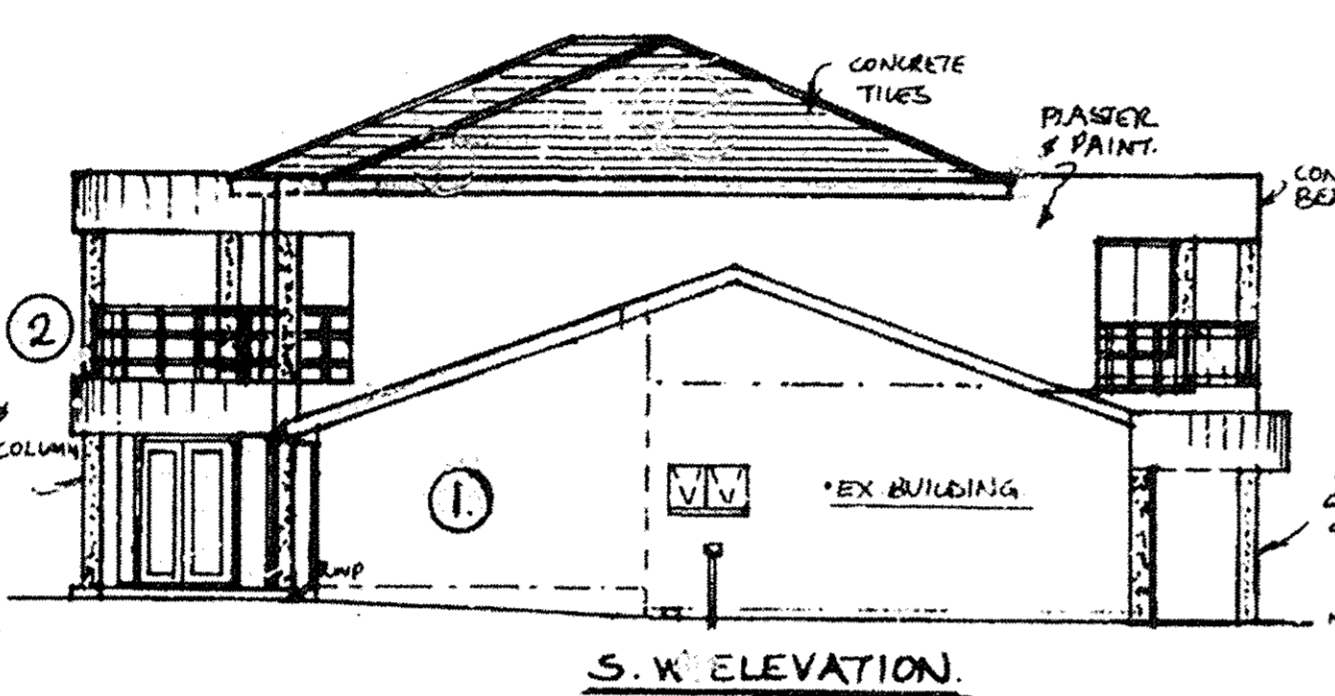
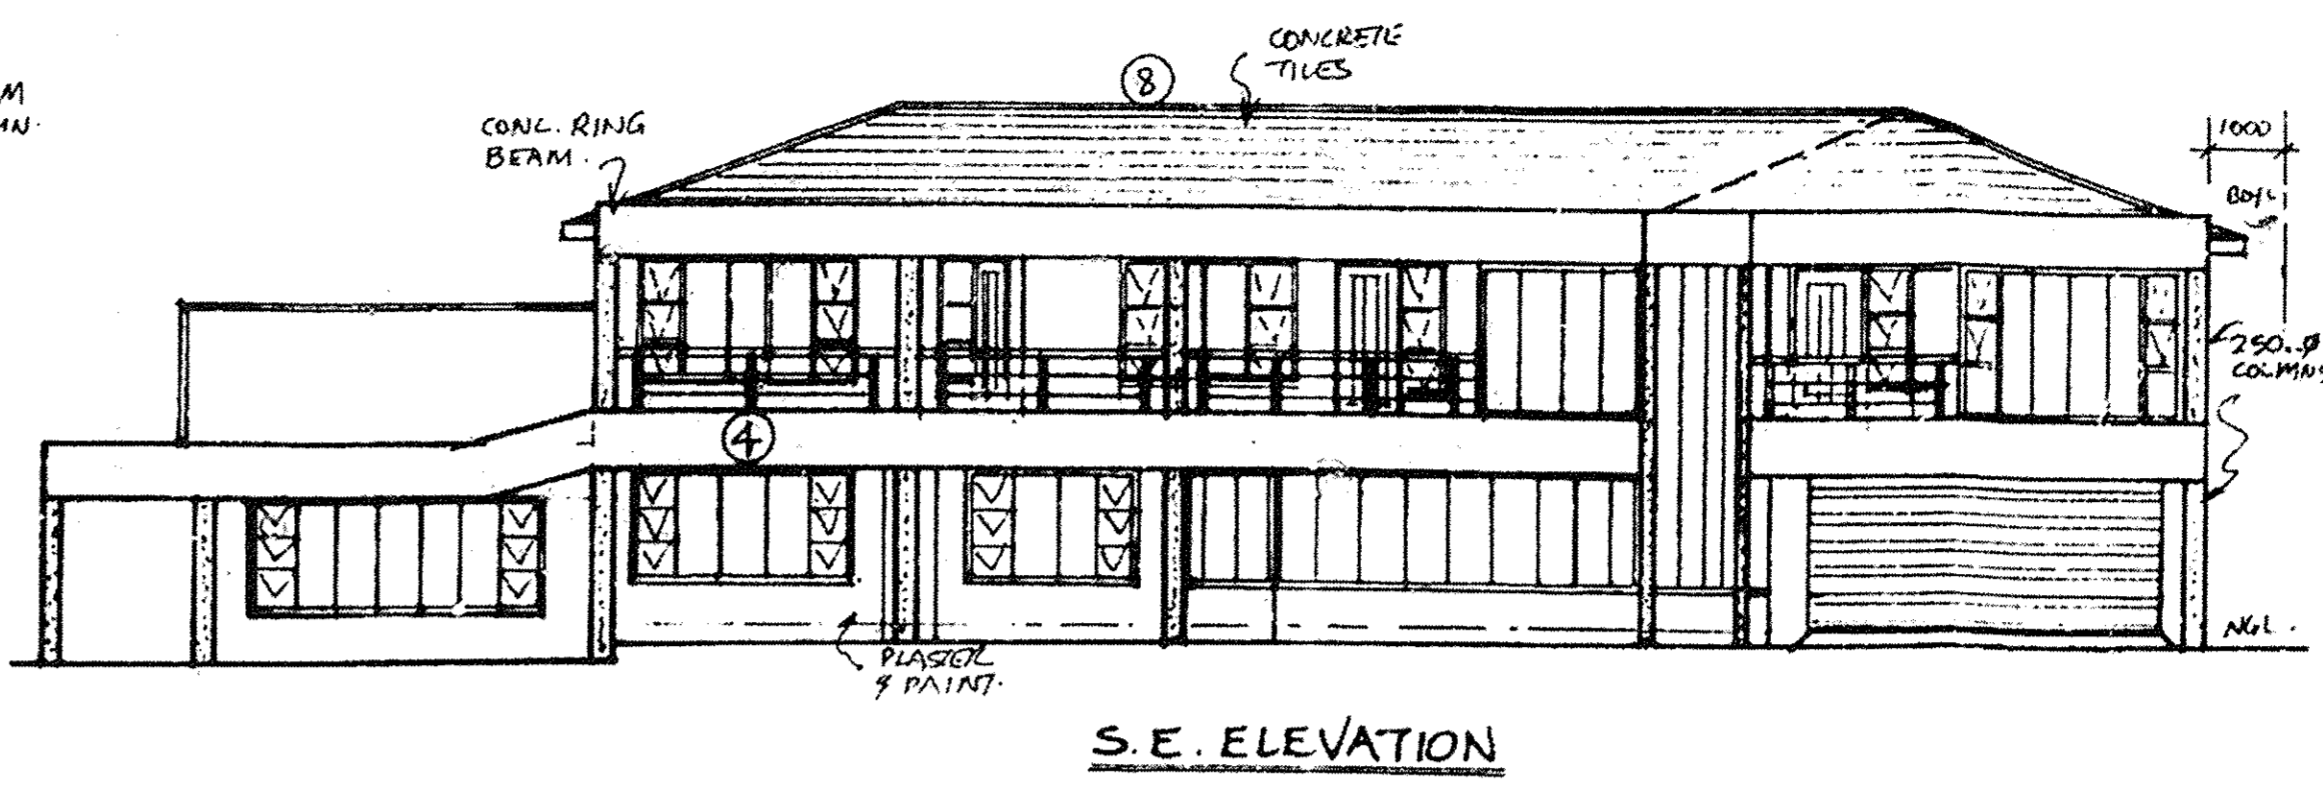
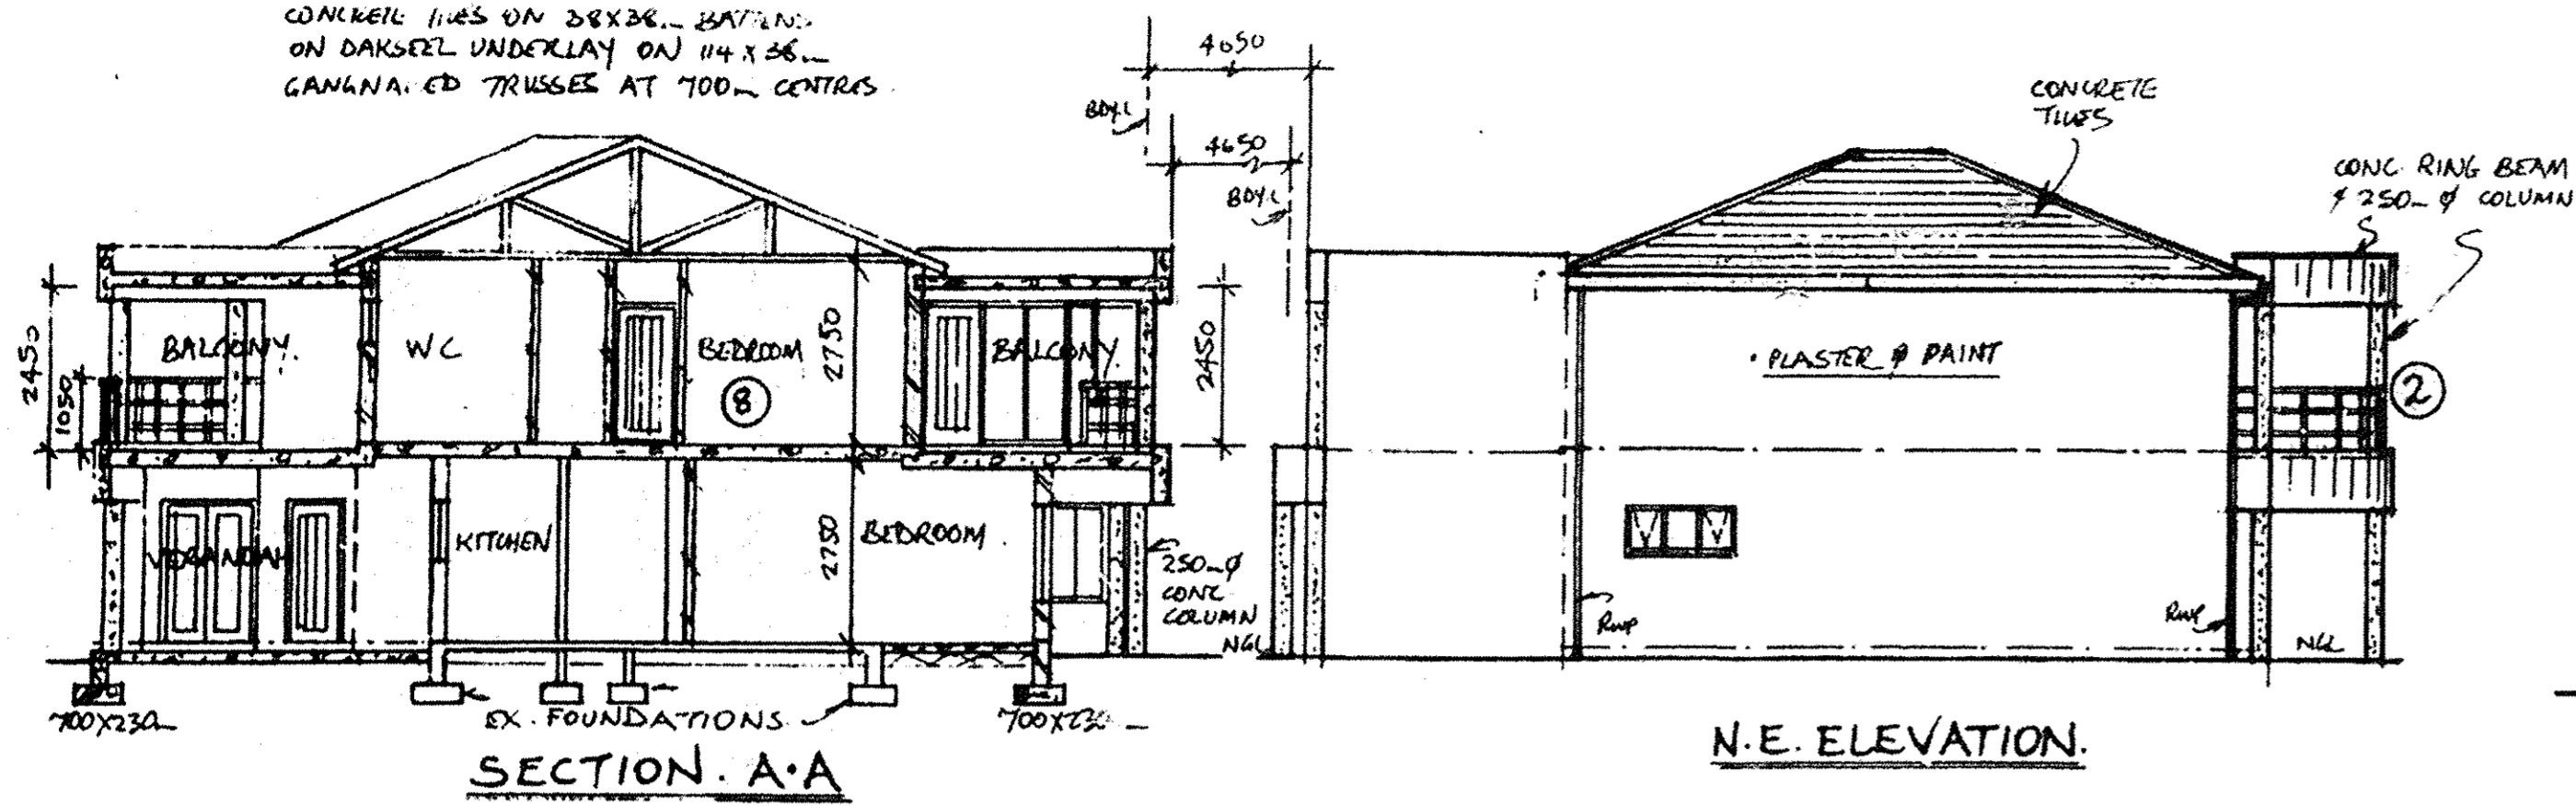


CONCRETE SLABS ON 20X300 R.I.P. ON DAKSTEEL UNDERLAY ON 114 X 26 GAWANAN ED TRUSSES AT 700 CENTRES

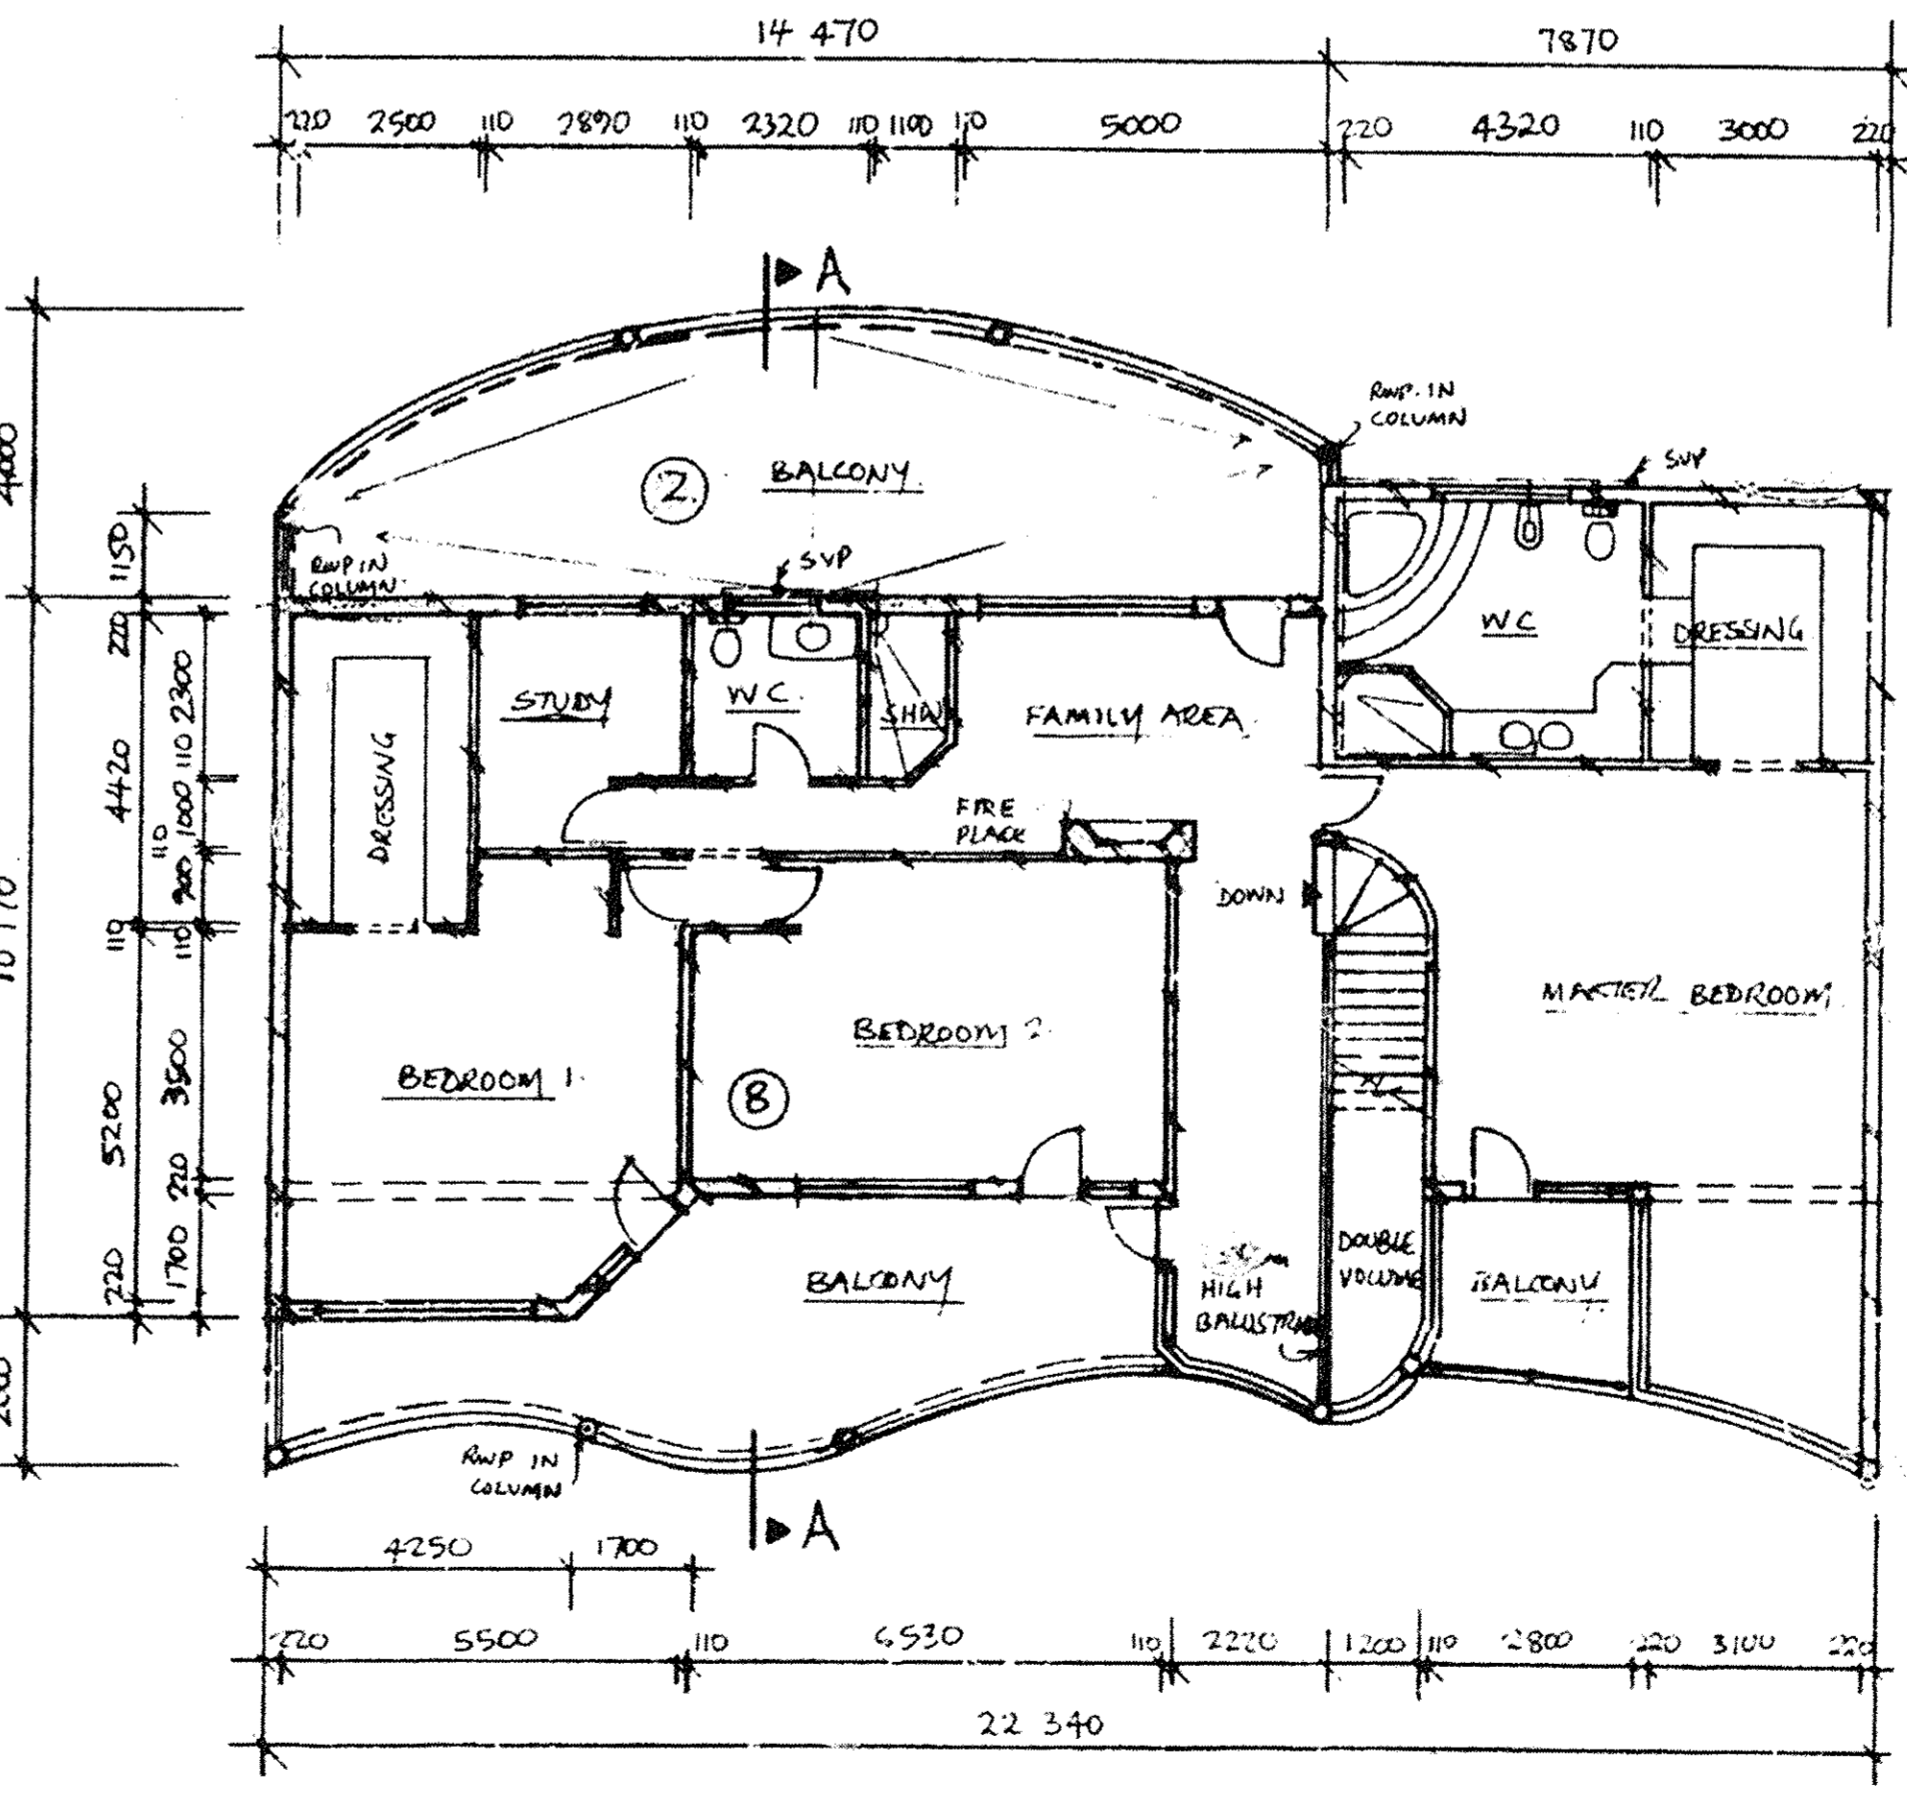

- LIST OF DEVIATION
1. NEW STUDY
 2. NEW VERANDAH & BALCONY
 3. KITCHEN, LAUNDRY, STORE & DINING ROOM EXTENDED
 4. CONCRETE RING BEAM RE-DESIGN
 5. BOUNDARY WALLS RE-DESIGNED
 6. NEW BOUNDARY WALLS
 7. DRESSING ROOM & BEDROOM CONVERTED TO TV LOUNGE
 8. NEW BEDROOMS 1 & 2 ON FIRST FLOOR

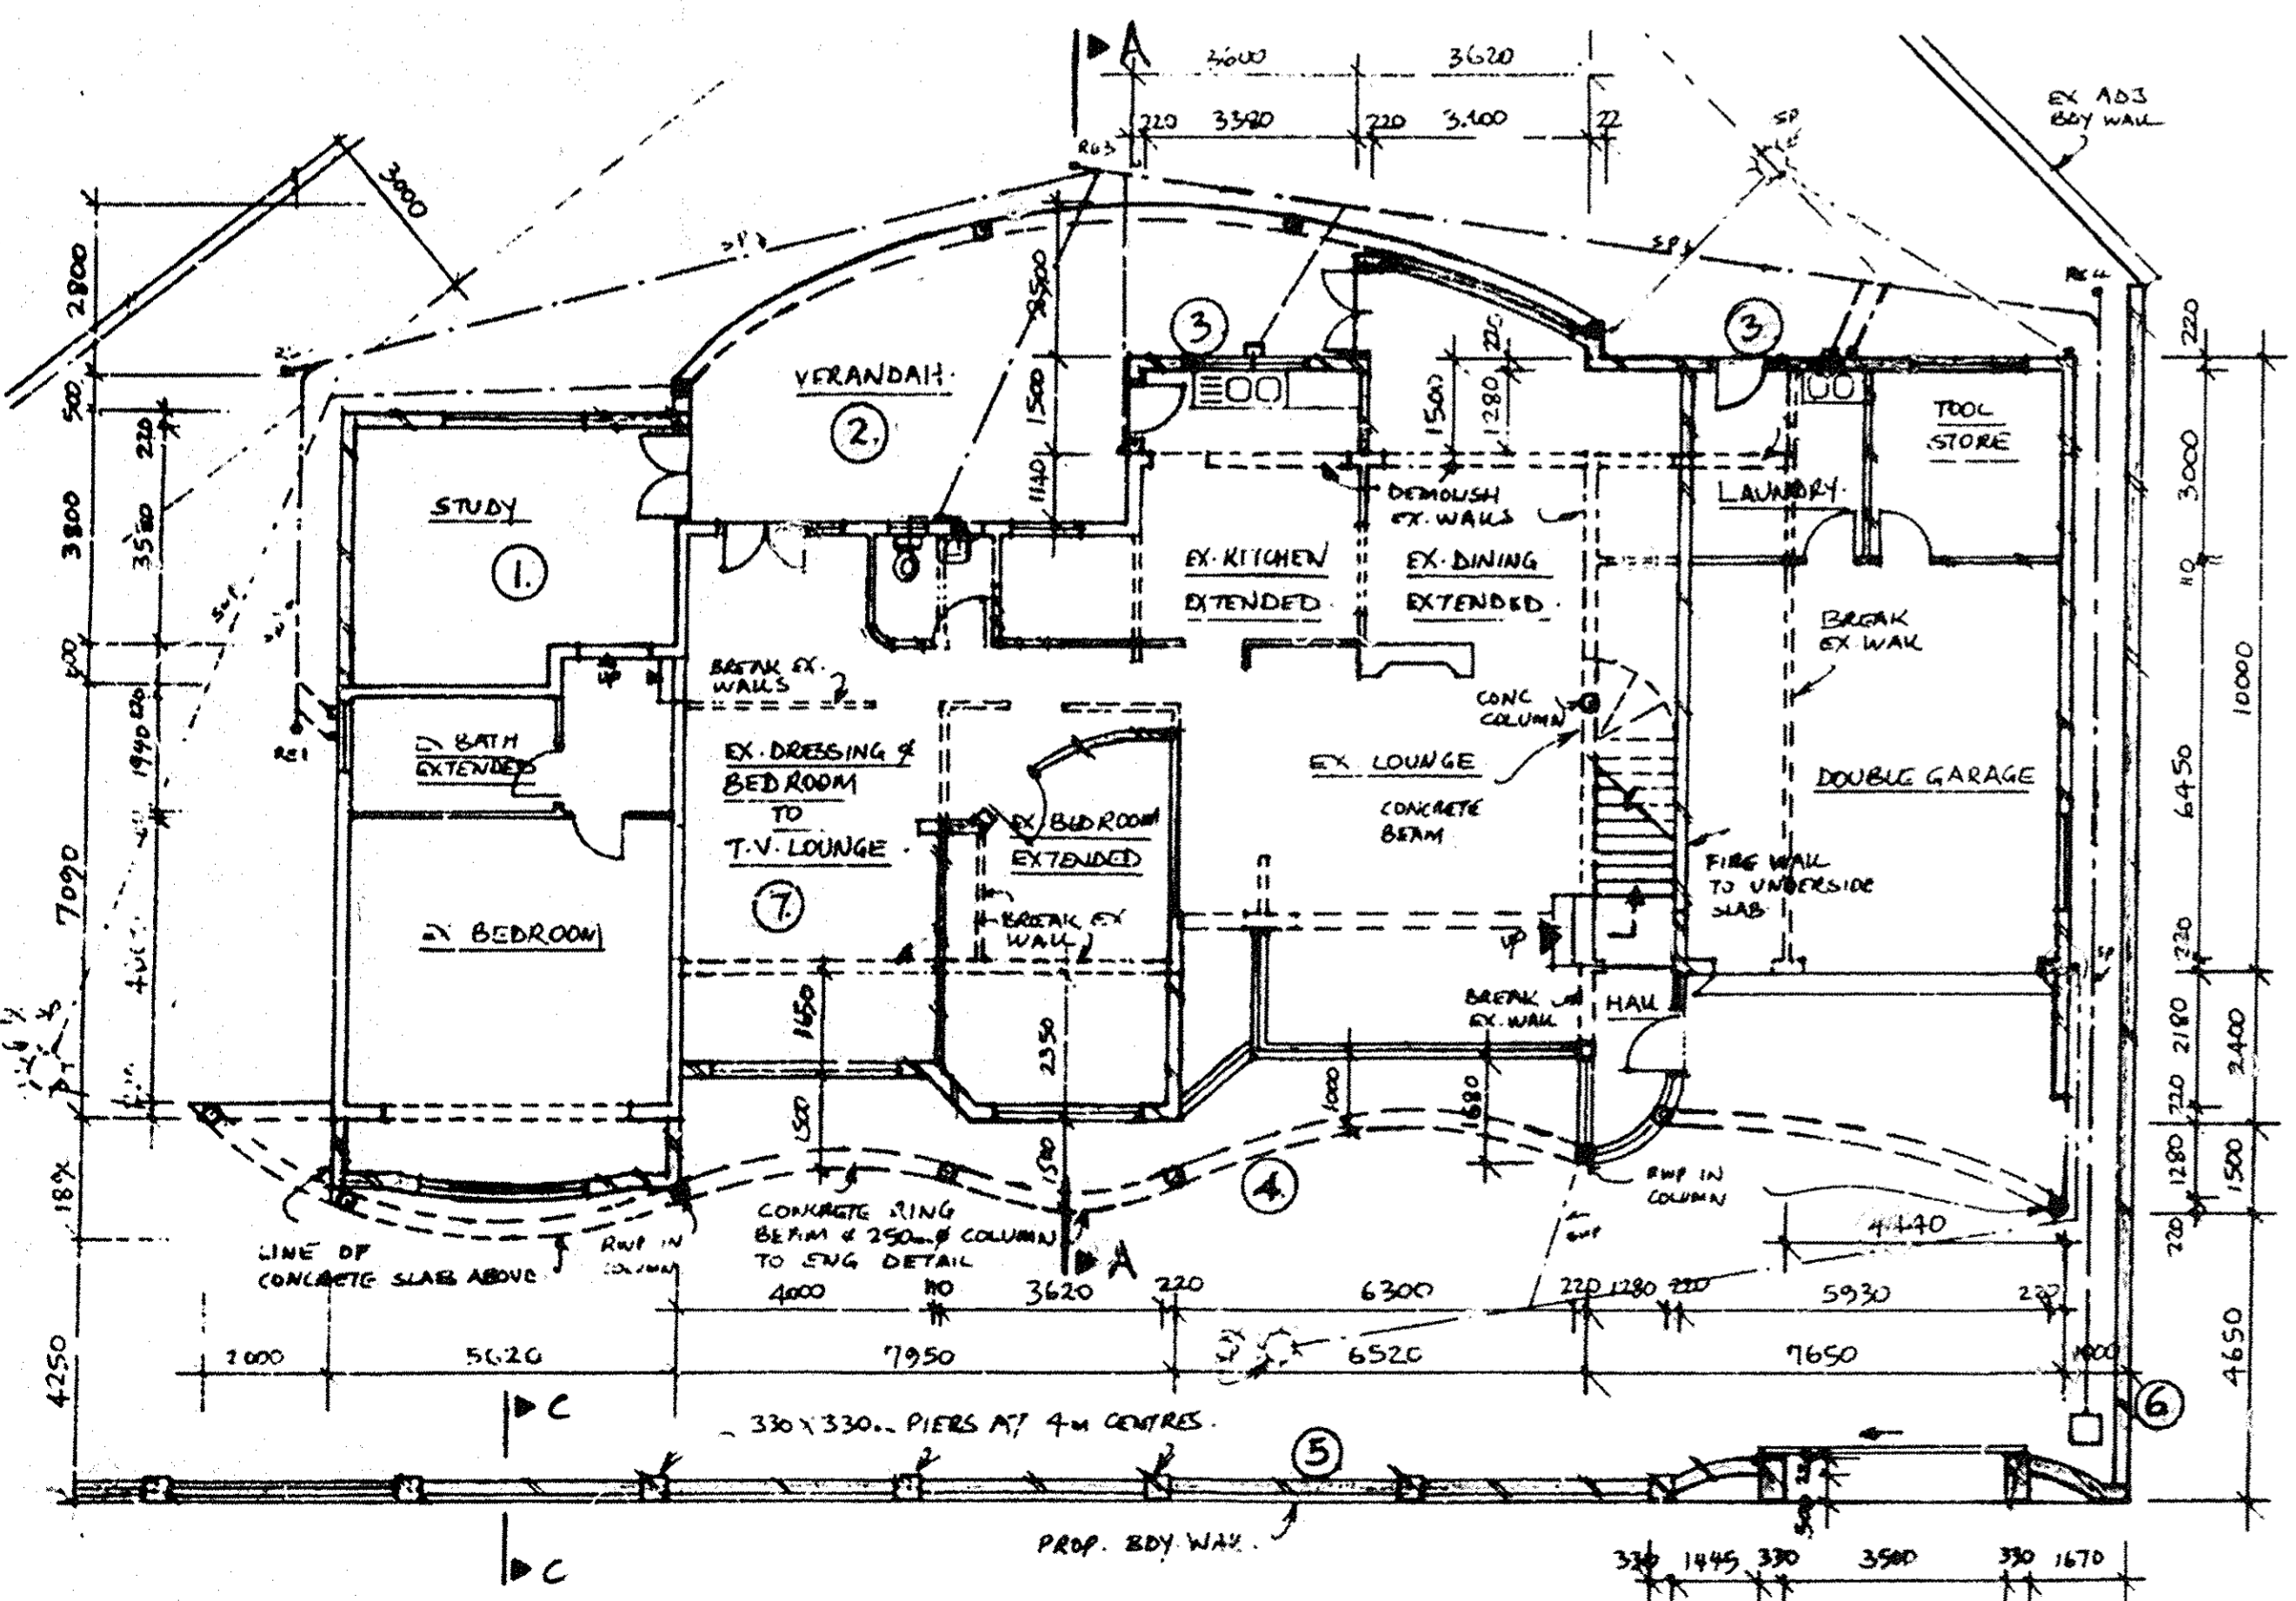

SCHEDULE OF AREAS

AREA OF SITE	1012m ²
EX. BUILDING	169.5m ²
EX. O/BLD	13m ²
PROP. ADD. GF	198.4m ²
PROP. FLOOR	310.5m ²
LESS STAIRS	
TOTAL AREA	508.9m ²
ADDITIONAL AREA	339.22m ²

ADDRESS	NAME	TEL	DATE
11 PASADENA AVE	TUS MAGRE	072452630	14/10/03
2 ADRIENNE AVE	D.P. GIBBY	011 8724444	
1 ADRIENNE AVE	P. FLEGG	031 5724444	
48 PLYMOUTH AVE	G. BLS	031 5726661	

PROPOSED DEVIATION TO APPROVED PLAN NO: 65/05/01/11
 FOR: MR J.K. GOVENDER
 AT: 1A ADRIENNE AVENUE GLENASHLEY 4051
 DN: SUB 155 GLENASHLEY TOWNSHIP
 RATE NO: 9507 6068 000

DATE	SCALE	DRAWN	SIGNATURE
20/11/03	1:100	R. NAIDOO	[Signature]

SG PLANNING & DRAWING SERVICES
 28 McDONALD ROAD BUREAW 4001
 TEL: 2010036