



SITE PLAN
1-500

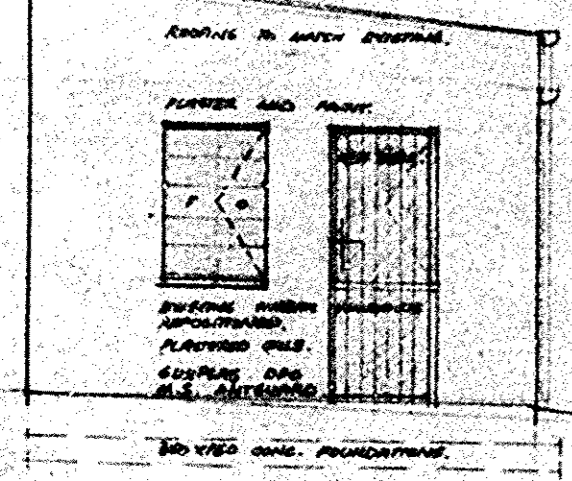

N.W. ELEVATION

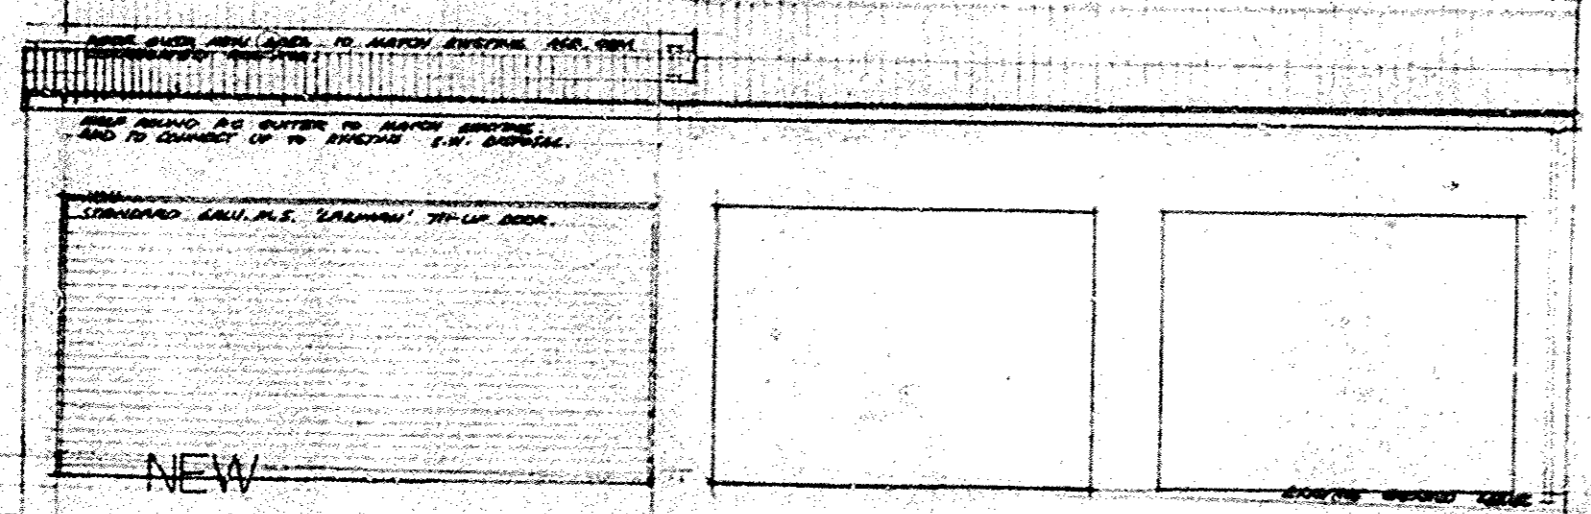

S.W. ELEVATION

SECTION A A

SHEET 11 COPY 2
CITY OF DURBAN
 PLAN No. 419/4/75
 APPROVED
 DATE 20 MAY 1975
 D. C. MACLEOD
 CITY ENGINEER

98, Willowvale Rd
 Addn to W/Bldg.

TOTAL ADDITIONAL AREA 18.42 M²
 OTHER: FUTURE OR OTHER

PROPOSED ADDITIONS TO GARAGES
 FOR MR. B. FLORENCE AT 98 WILLOWVALE
 ROAD, LOT 253 BLOCK STELLA, DURBAN

16 1 1975 1-50 75 F 1
 BRIAN KEARNEY B ARCH MIA ARCHITECT