
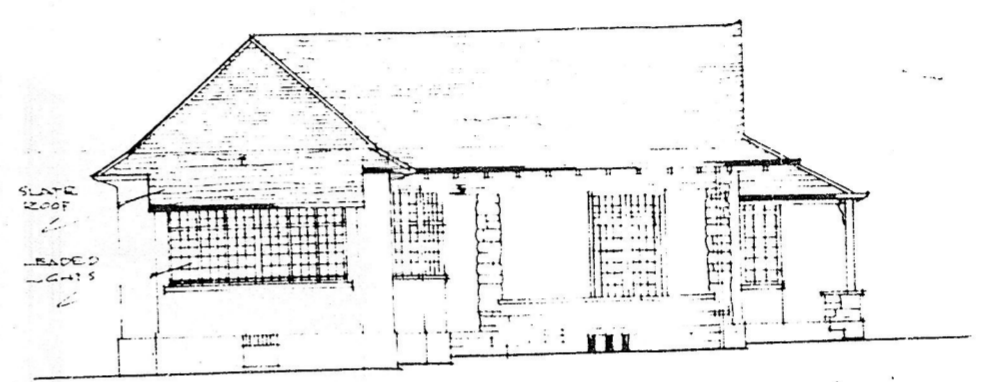


PROPOSED ALTERATIONS
TO RESIDENCE


For
Mr & Mrs J.C.D. Allen

CORNER OF MUSGRAVE & MARRIOTT ROADS
SCALE: 1/8 INCH = 1 FOOT


PROPOSED NEW BAY WINDOW

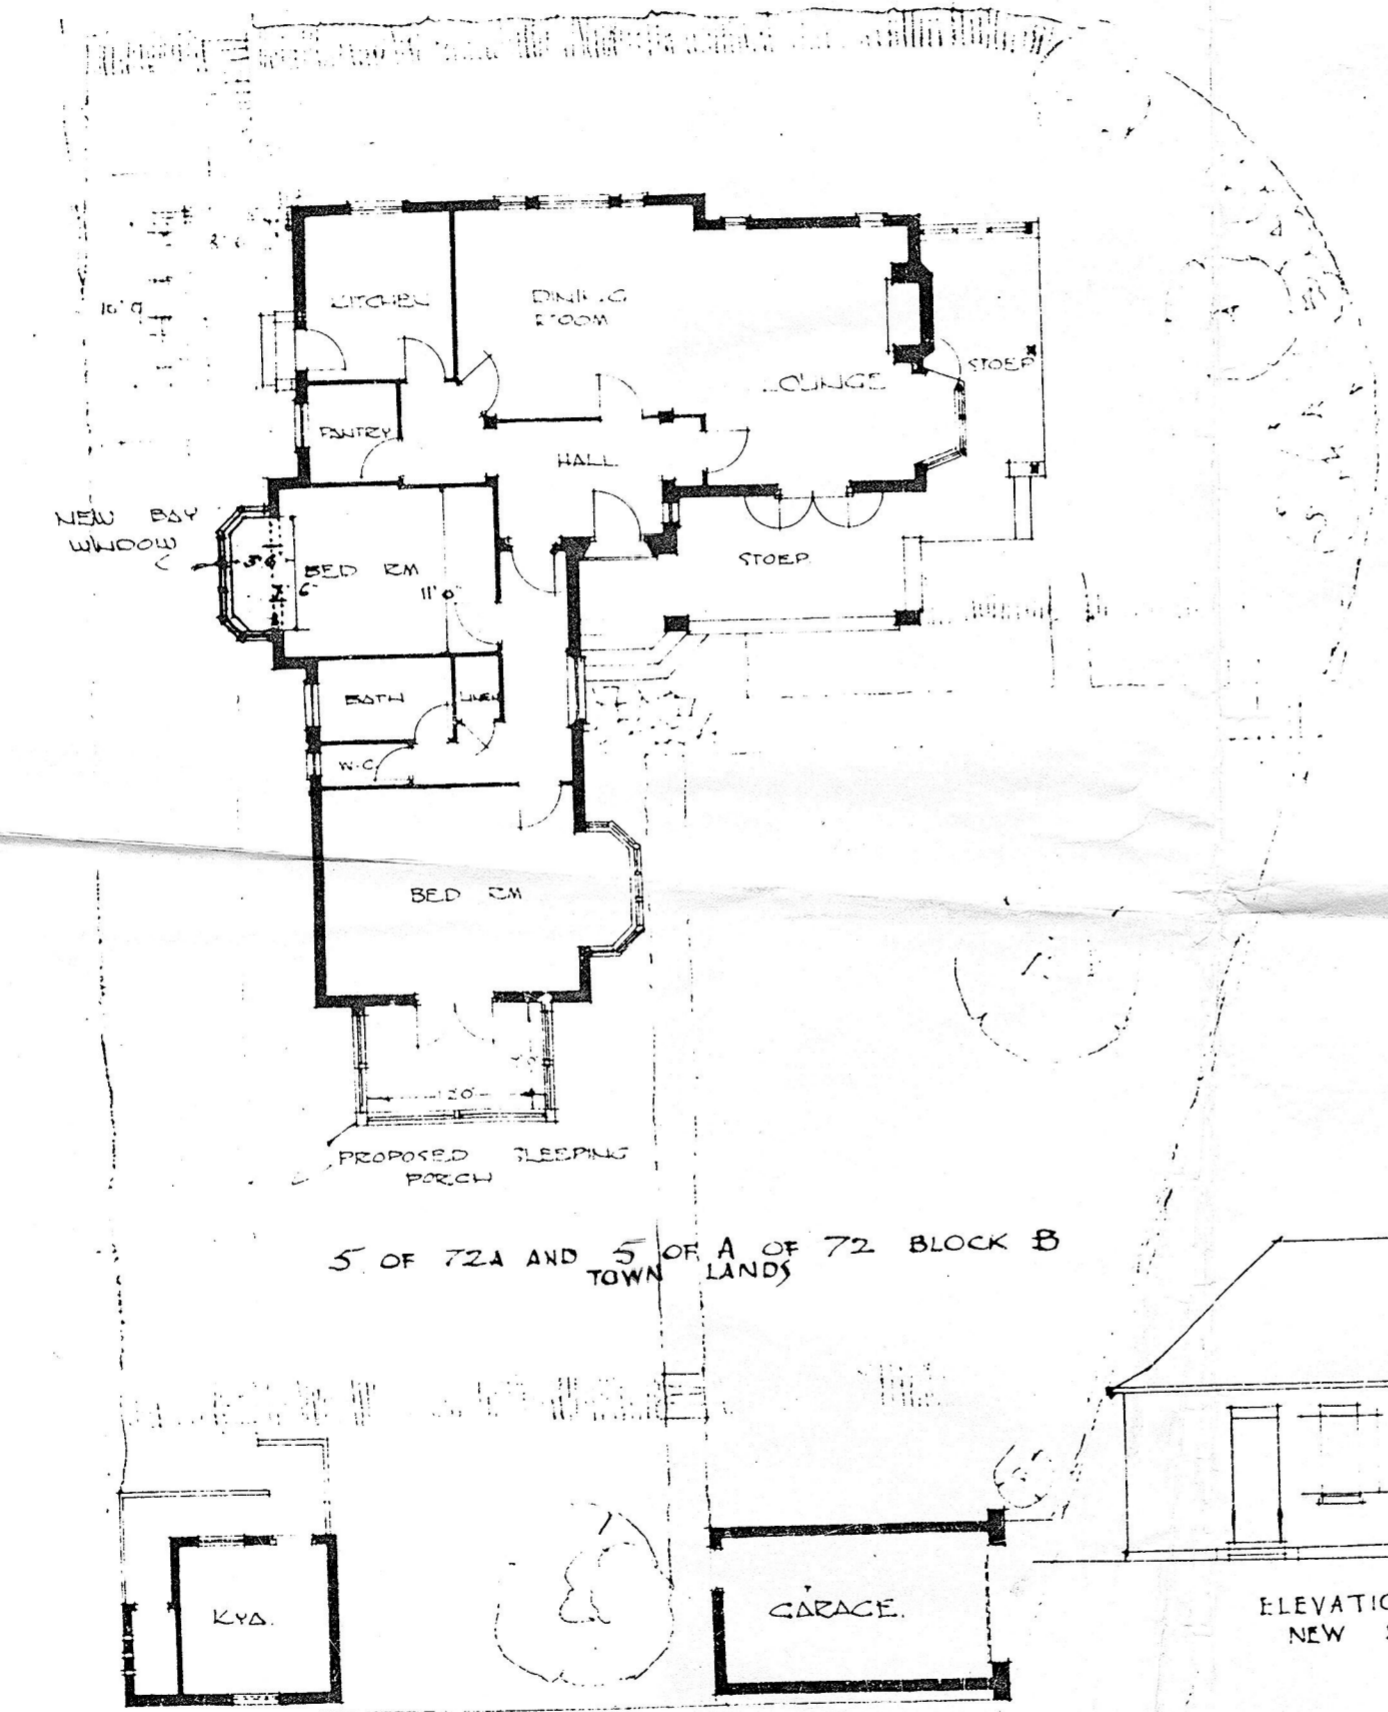

MARRIOTT RD FRONT.

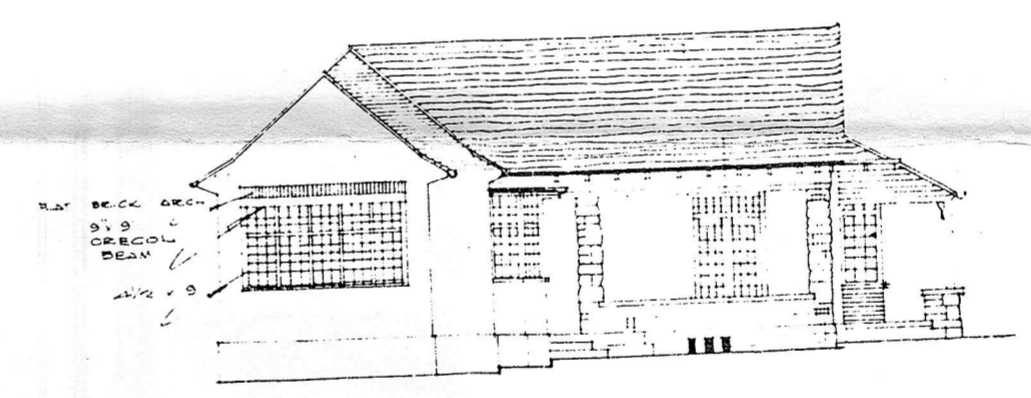

ALTERNATIVE

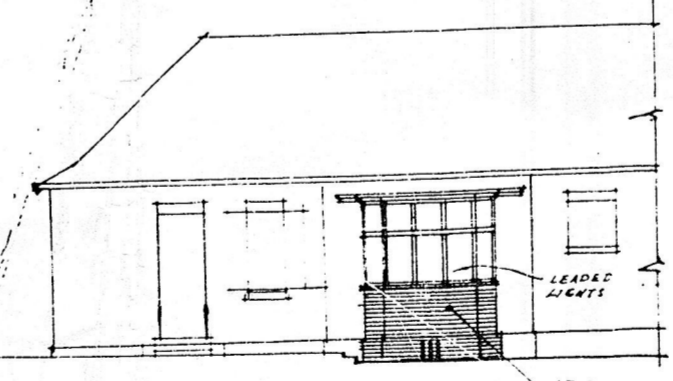

ELEVATION OF PROPOSED
NEW BAY WINDOW



W.G. & J. JACKSON
CHARTERED ARCHITECTS
25 25 COTO HOUSE
SMITH STREET
DURHAM
MARCH 1947