
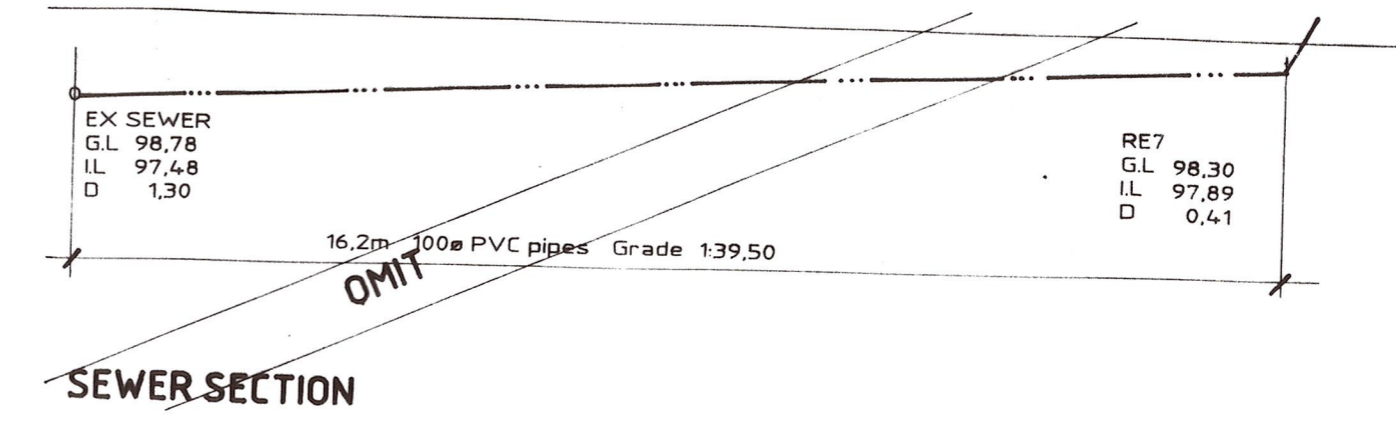
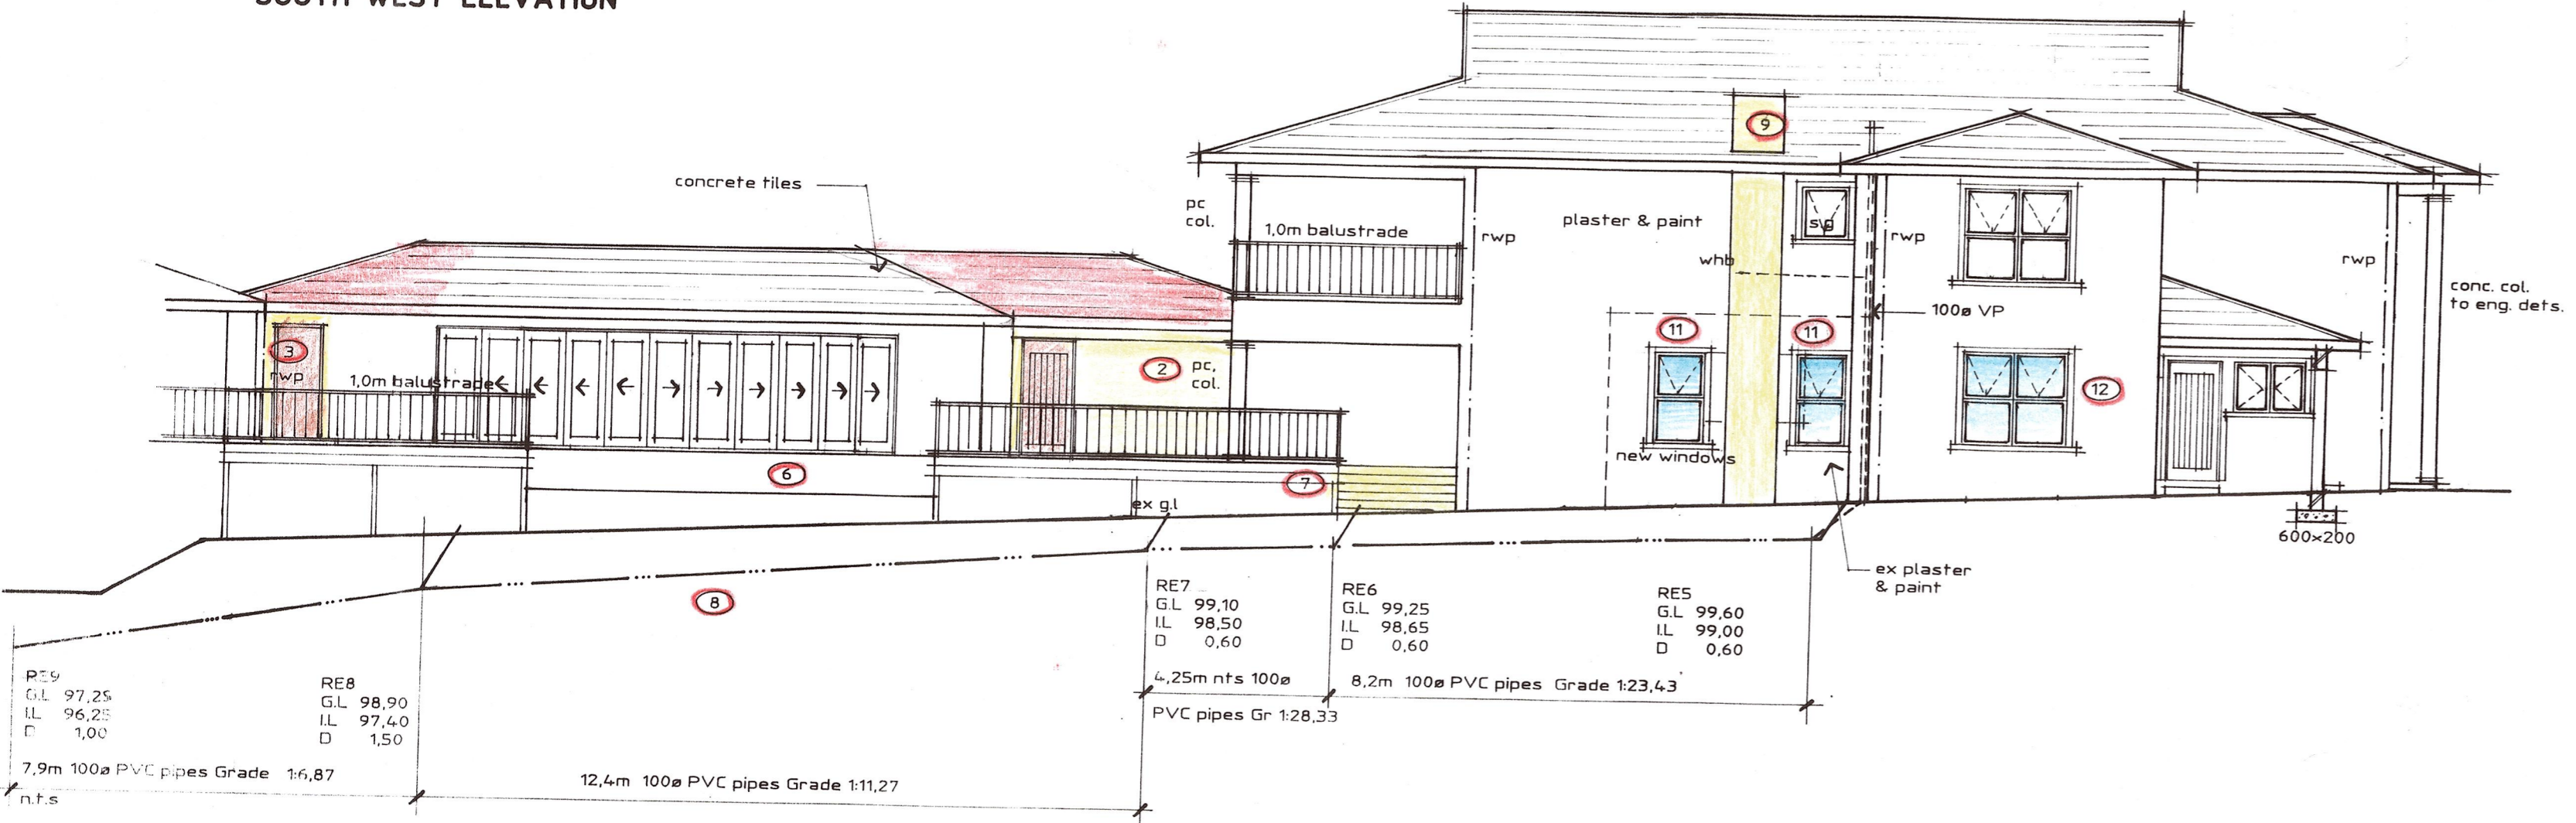
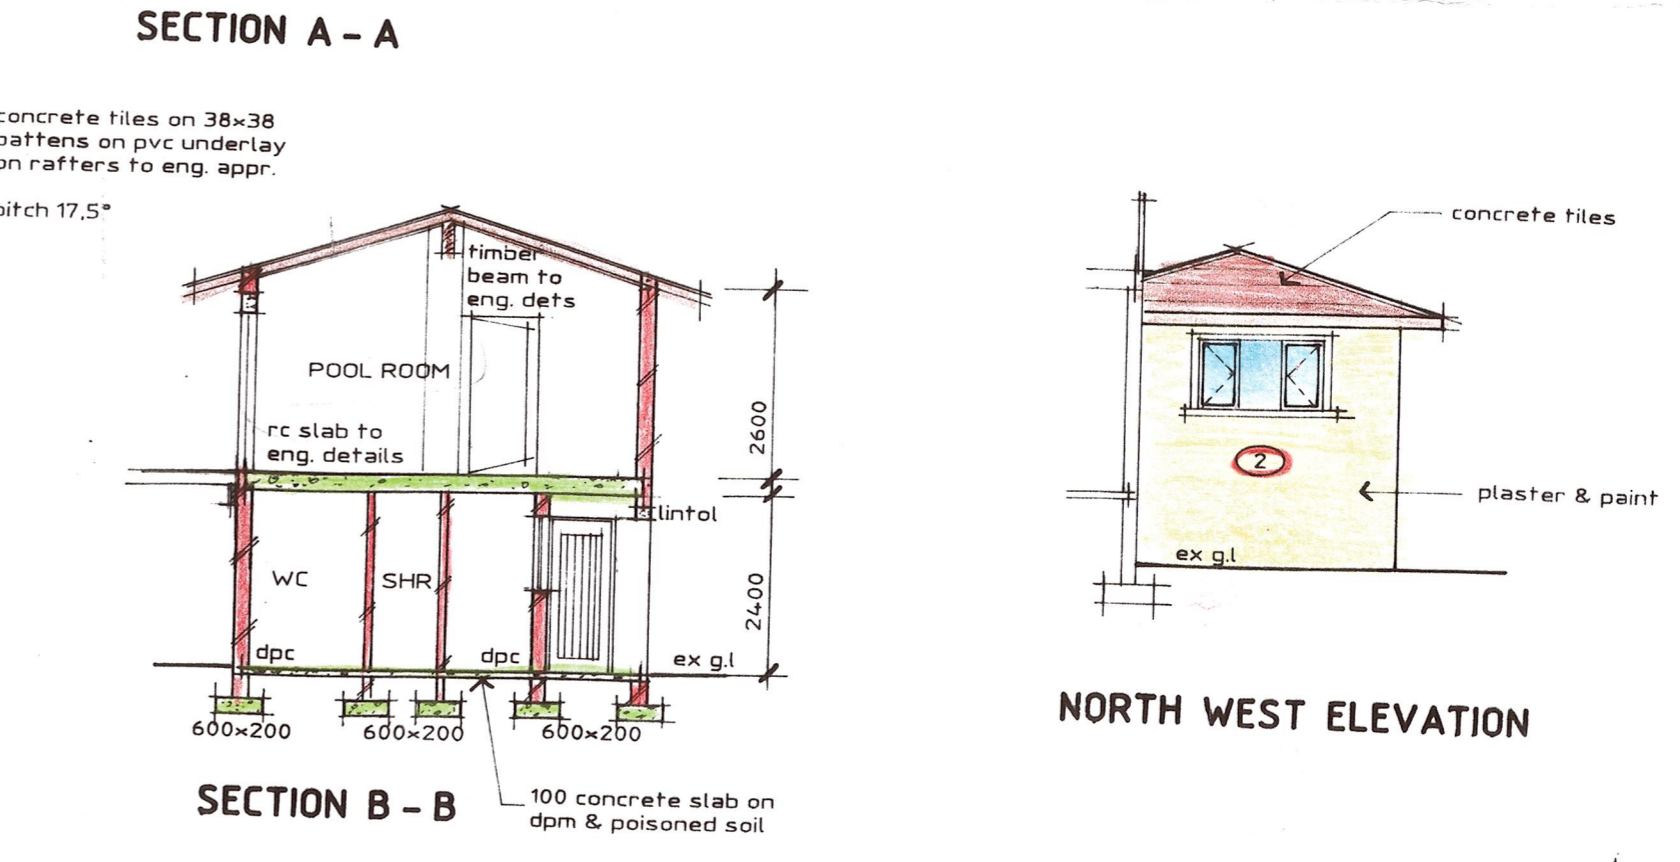
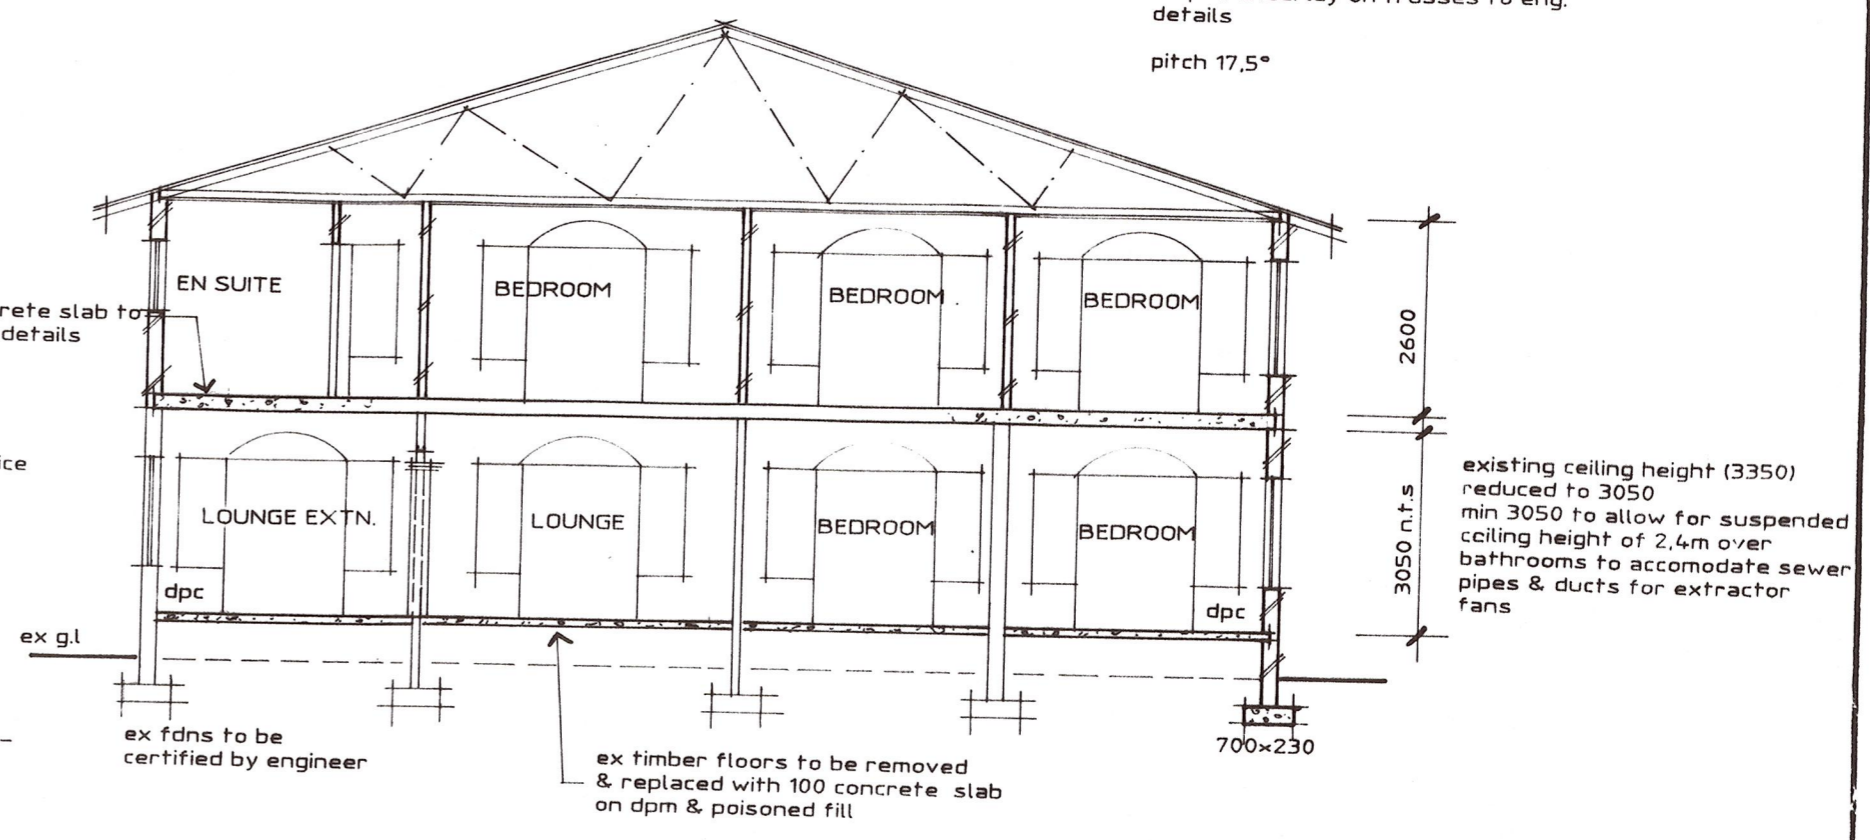


NOTE: ALL WINDOWS TO BE MOCK SASH WINDOWS
 UNLESS OTHERWISE SHOWN
 ALL WINDOWS & DOORS TO HAVE RAISED
 PLASTER SURROUND & PC CONCRETE CILLS
 ALL FRENCH DOORS TO HAVE ARCHED FANLIGHTS
 ABOVE

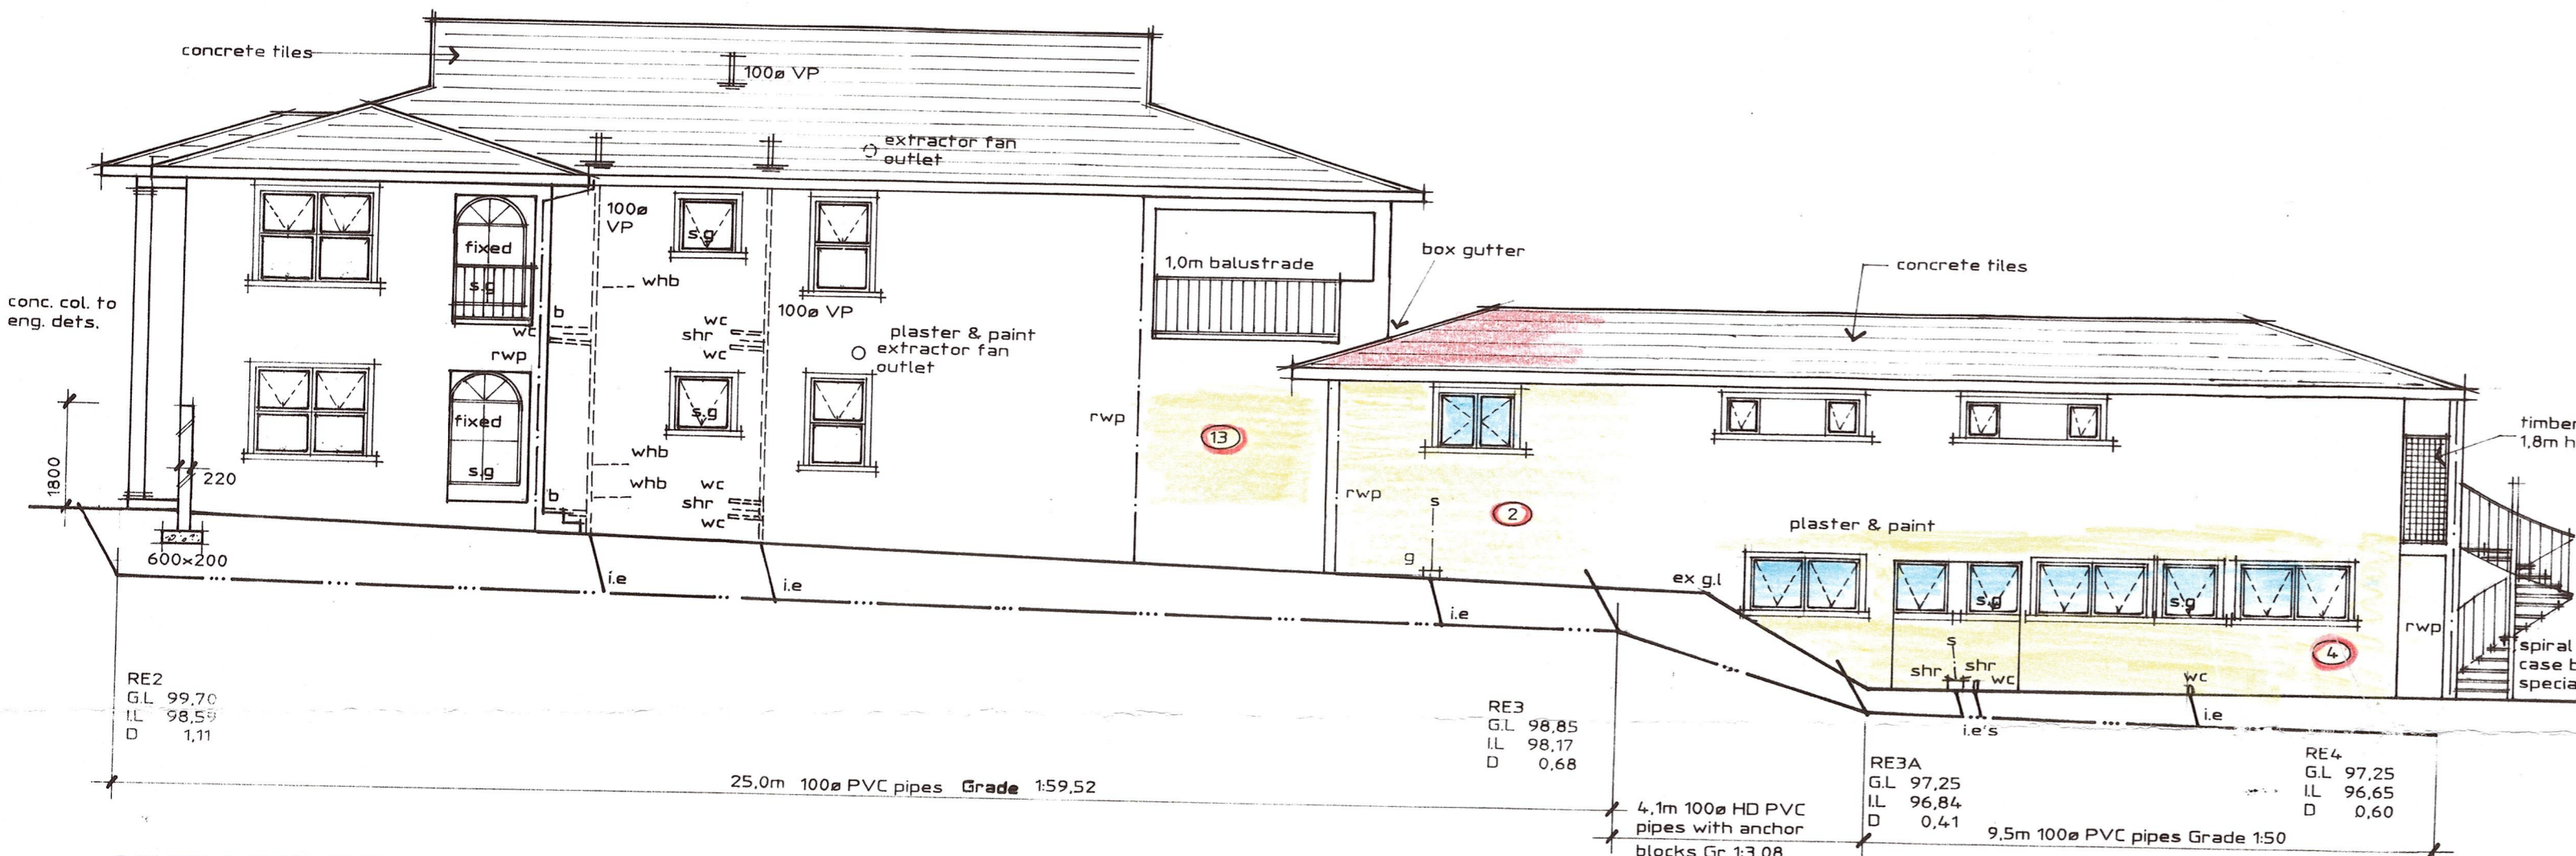

AREAS IN SQ.M.

SITE AREA	1695
EX DWELL (GRD FLR)	358,58
EX FIRST FLOOR	317,36
EX O /BLDG (GRD FLR)	93,93
ADD TO O/B (GRD FLR)	29,46
	123,39
ADD TO O/B (LWR GRD)	73,23
PROP O/B (GRD FLR)	78,85
PROP O/B (LWR GRD)	78,85
TOTAL ADDITIONAL	260,39

RATE No: vol 8 88372091 000

THE TRUSTEES FOR THE
 THE BEING OF THE FRITZ
 BURGER FAMILY TRUST
 No IT 9134/94

OWNER'S SIGNATURE *C. Ferreira*

**PROP DEVIATIONS TO PLAN
 123 03 06**

LOT ERF 1410 DURBAN NORTH

P.No. 106 KENNETH KAUNDA ROAD

BRUCE FERREIRA
 ARCHITECTURAL PLANS
 MEMBER OF THE SOUTH AFRICAN COUNCIL
 FOR THE ARCHITECTURAL PROFESSION

6 VILLAGE GREEN, 1 SUGAR FARM TRAIL,
 SUNNINGDALE, 4051
 Ph. 0829610308
 brank@eject.co.za

DRG. TITLE

DATE JULY 2011

DRAWN BY B.F.

SCALE 1 : 100

DRG. No.