








CITY HEALTH DEPT., DURBAN  
 PLANS SECTION  
 RECEIVED  
 1986 APR 17  
 Report No.:  
 Approved: 86109/11/86

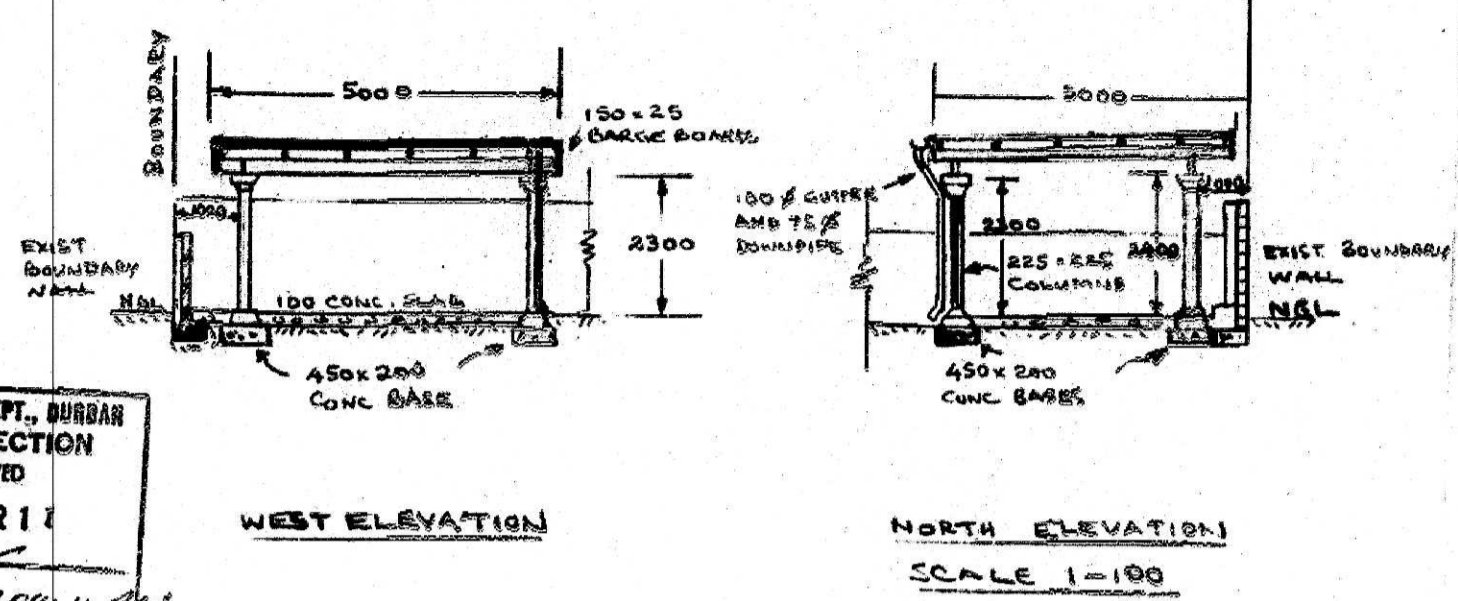

SHEET 1/1 COPY 2  
**CITY OF DURBAN**  
 PLAN NO. 0300/04/86/6  
**APPROVED**  
 1986-06-17  
 D.C. MACLEOD  
 City Engineer

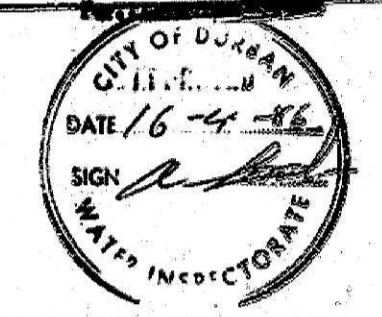

ALL SOAK PITS 3m FROM BUILDINGS, BOUNDARIES AND/OR DRAINAGE SERVICES.

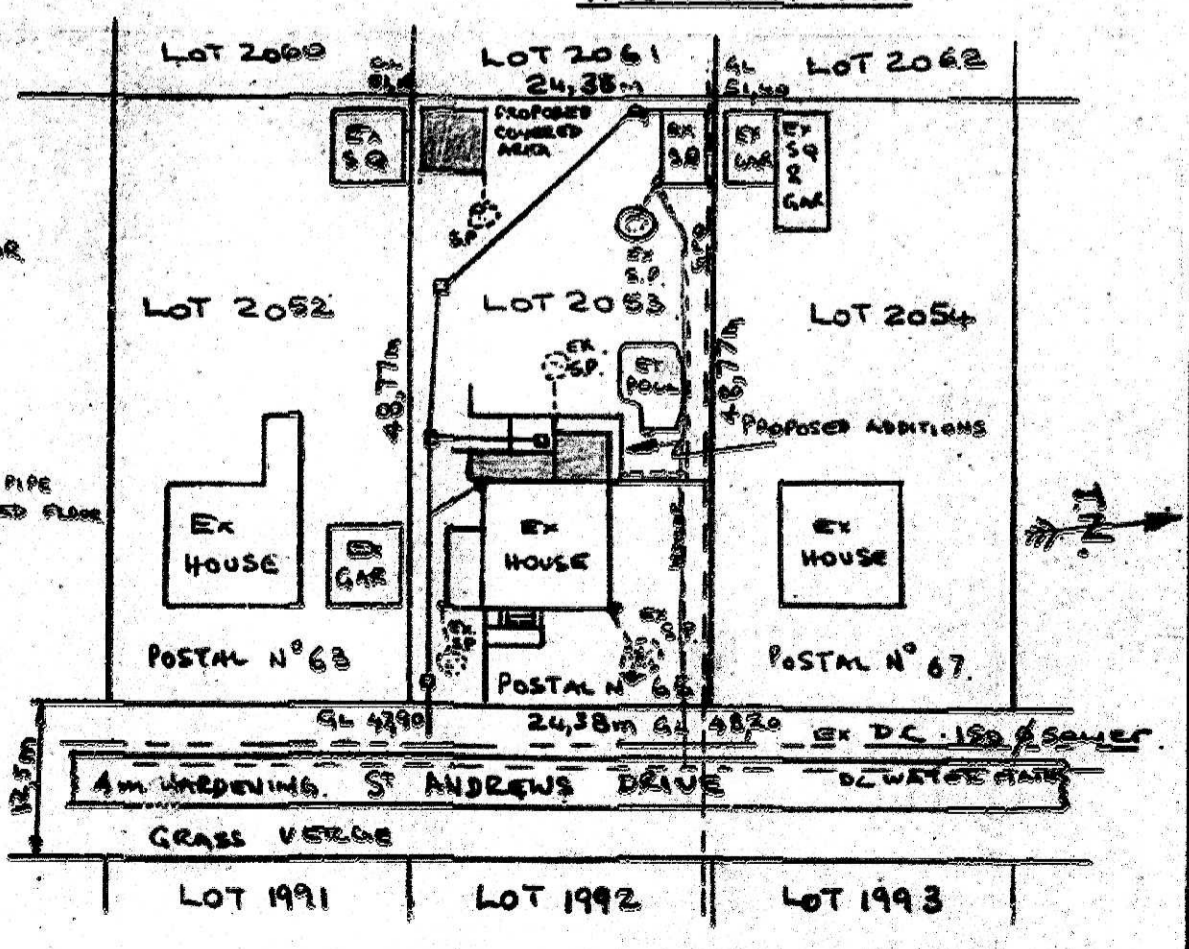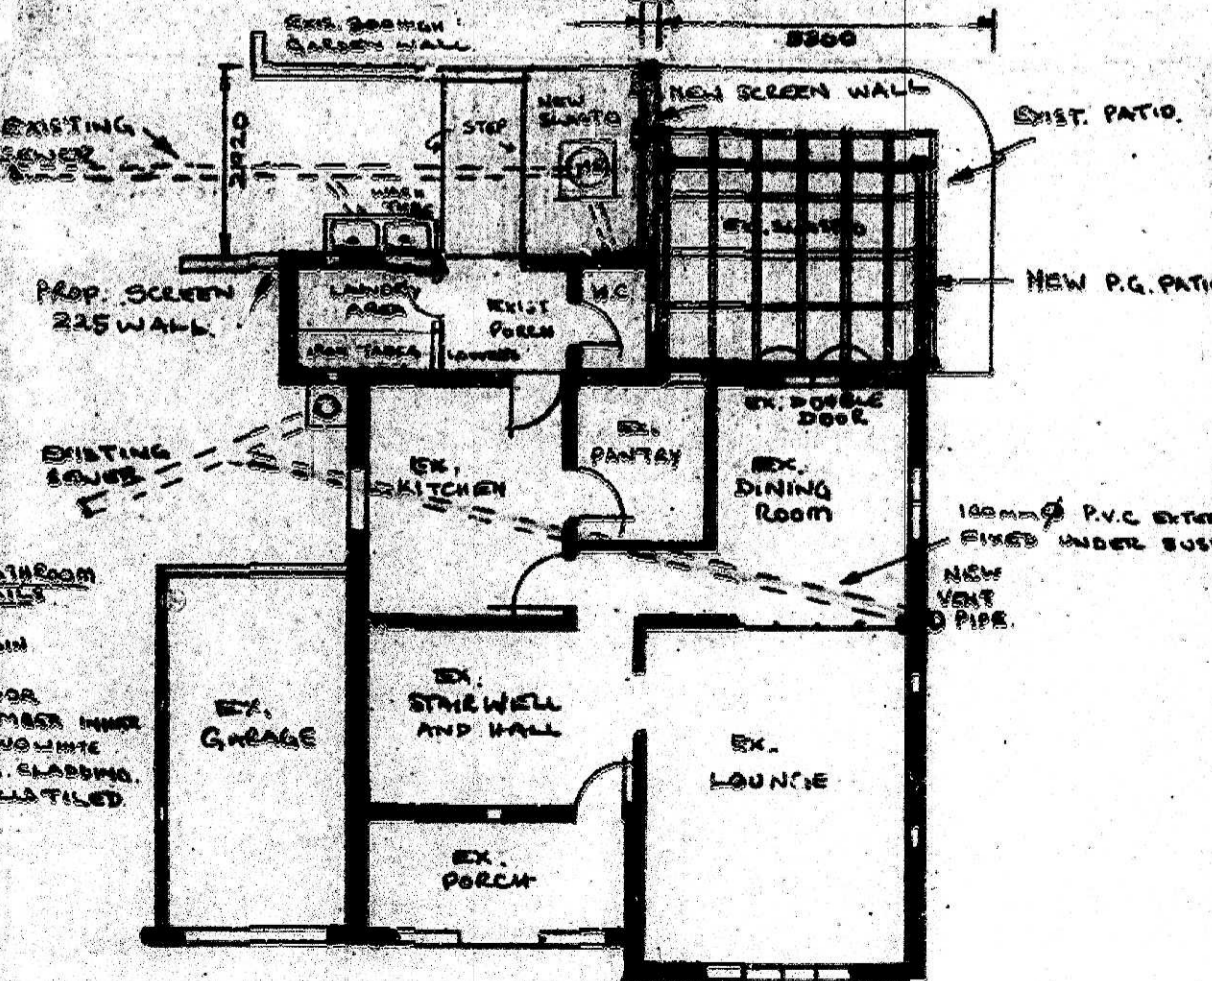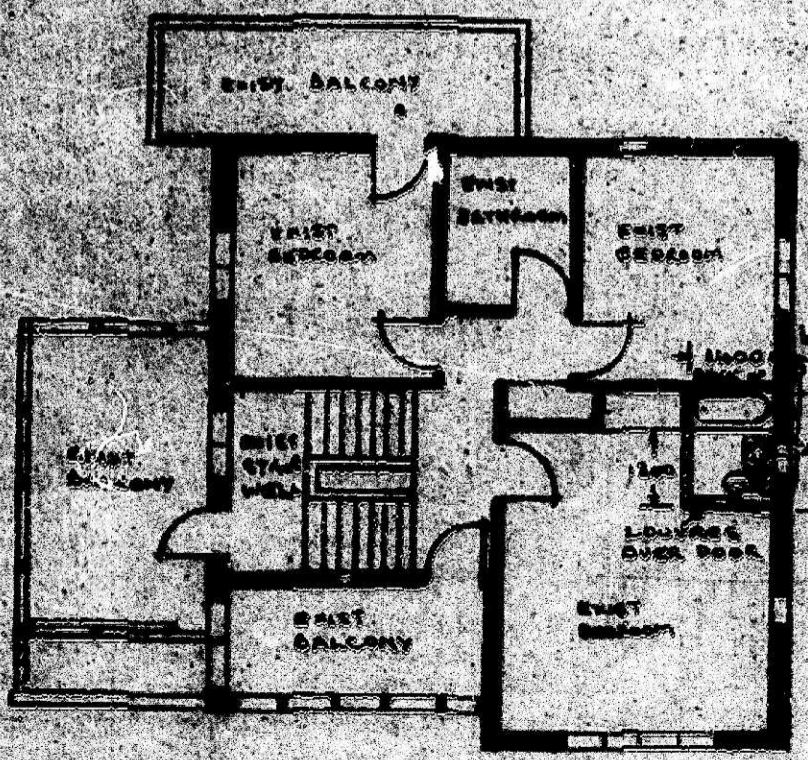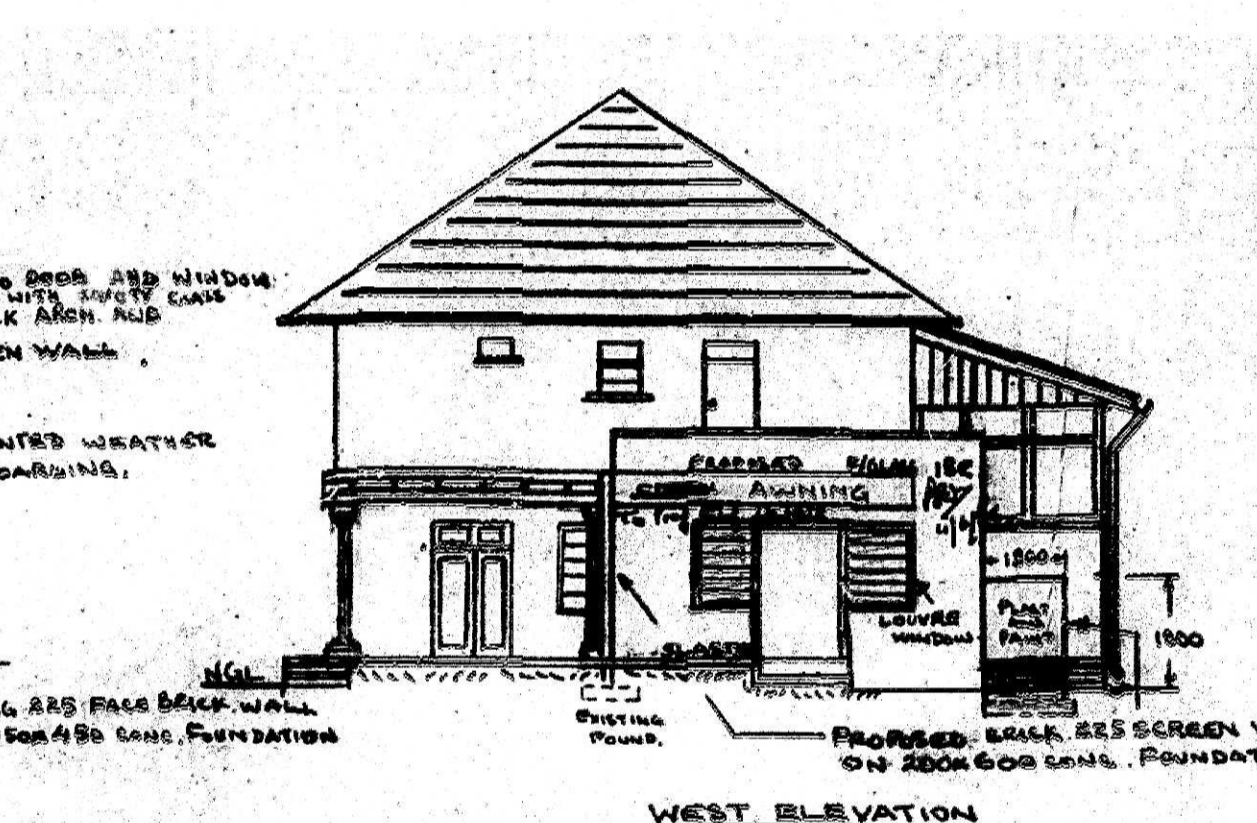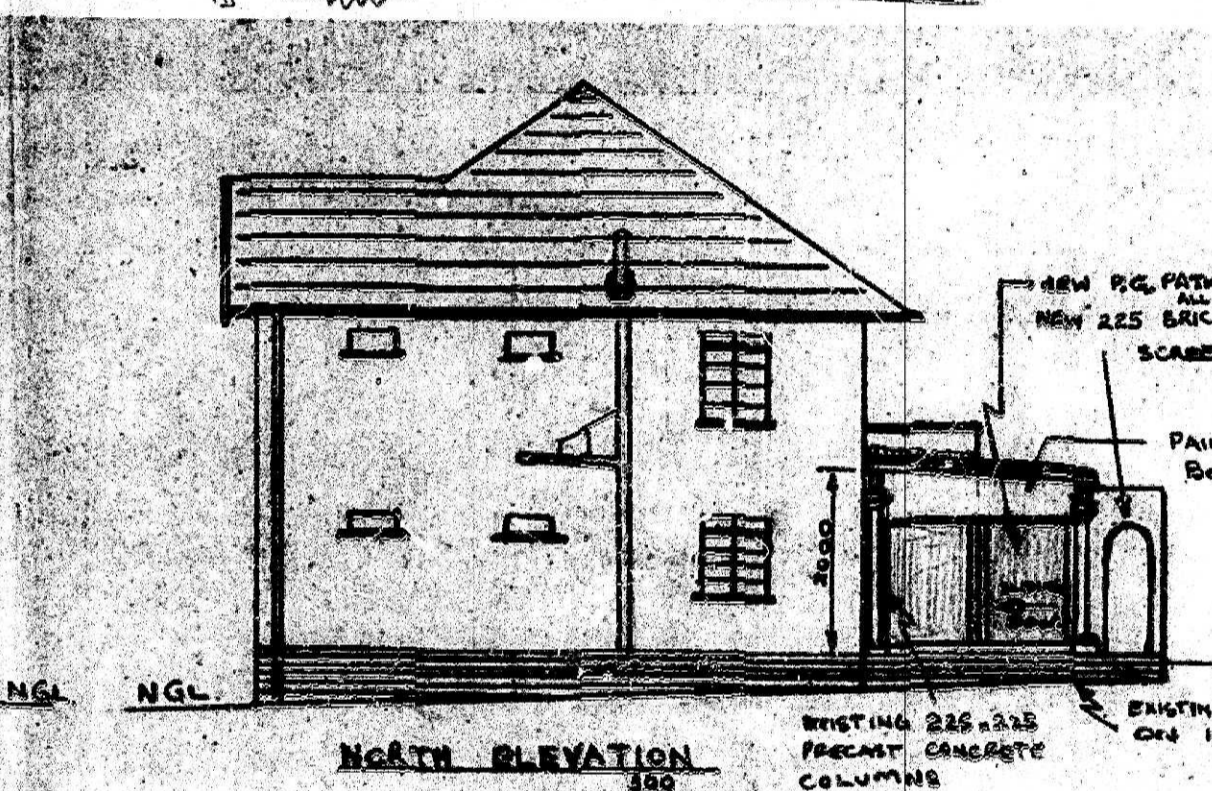

ADDITIONAL AREA 25 m<sup>2</sup>  
 PROPOSED ADDITIONS AND ALTERATIONS AT 65 ST ANDREWS DRIVE DURBAN NORTH

DRAWN BY: P.S. WALLIS P.Eng  
 OWNER: P.S. WALLIS P.Eng  
 SIGNATURE: *P.S. Wallis*  
 SCALE 1:100, 1:500 SHEET 1