


- Existing zone to be repainted and relighted with new led lighting
- Existing to remain
- Existing shopfronts and bulkheads to be demolished and replaced with new
- Existing balustrades to be removed and replaced with new

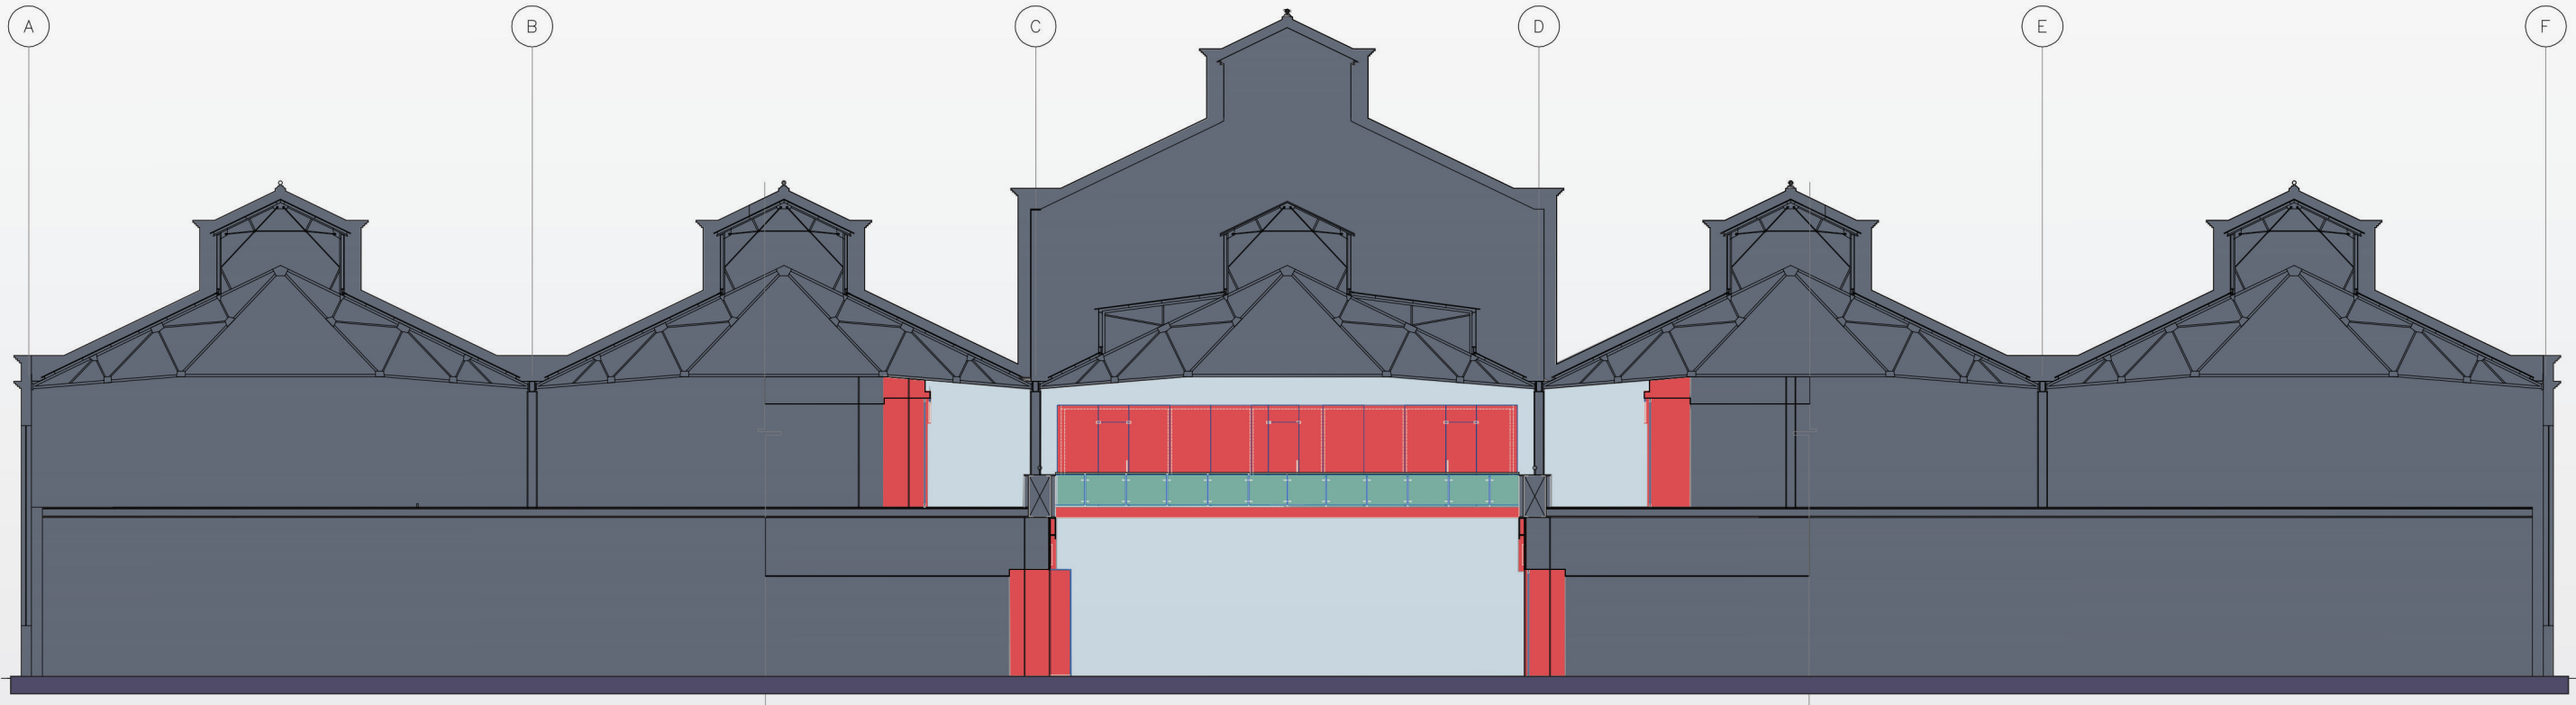

SECTION B