

(Medium Order Accuracy ±10m)

COORDINATE SYSTEM:LO84/31

WGS84

100kVA 3Ø

Project no:NL141995602



NIEMAND

Total Length of line:0.521km

Surveyor:THOMAS

PAGE 3 of 3

SCALE 1:2500

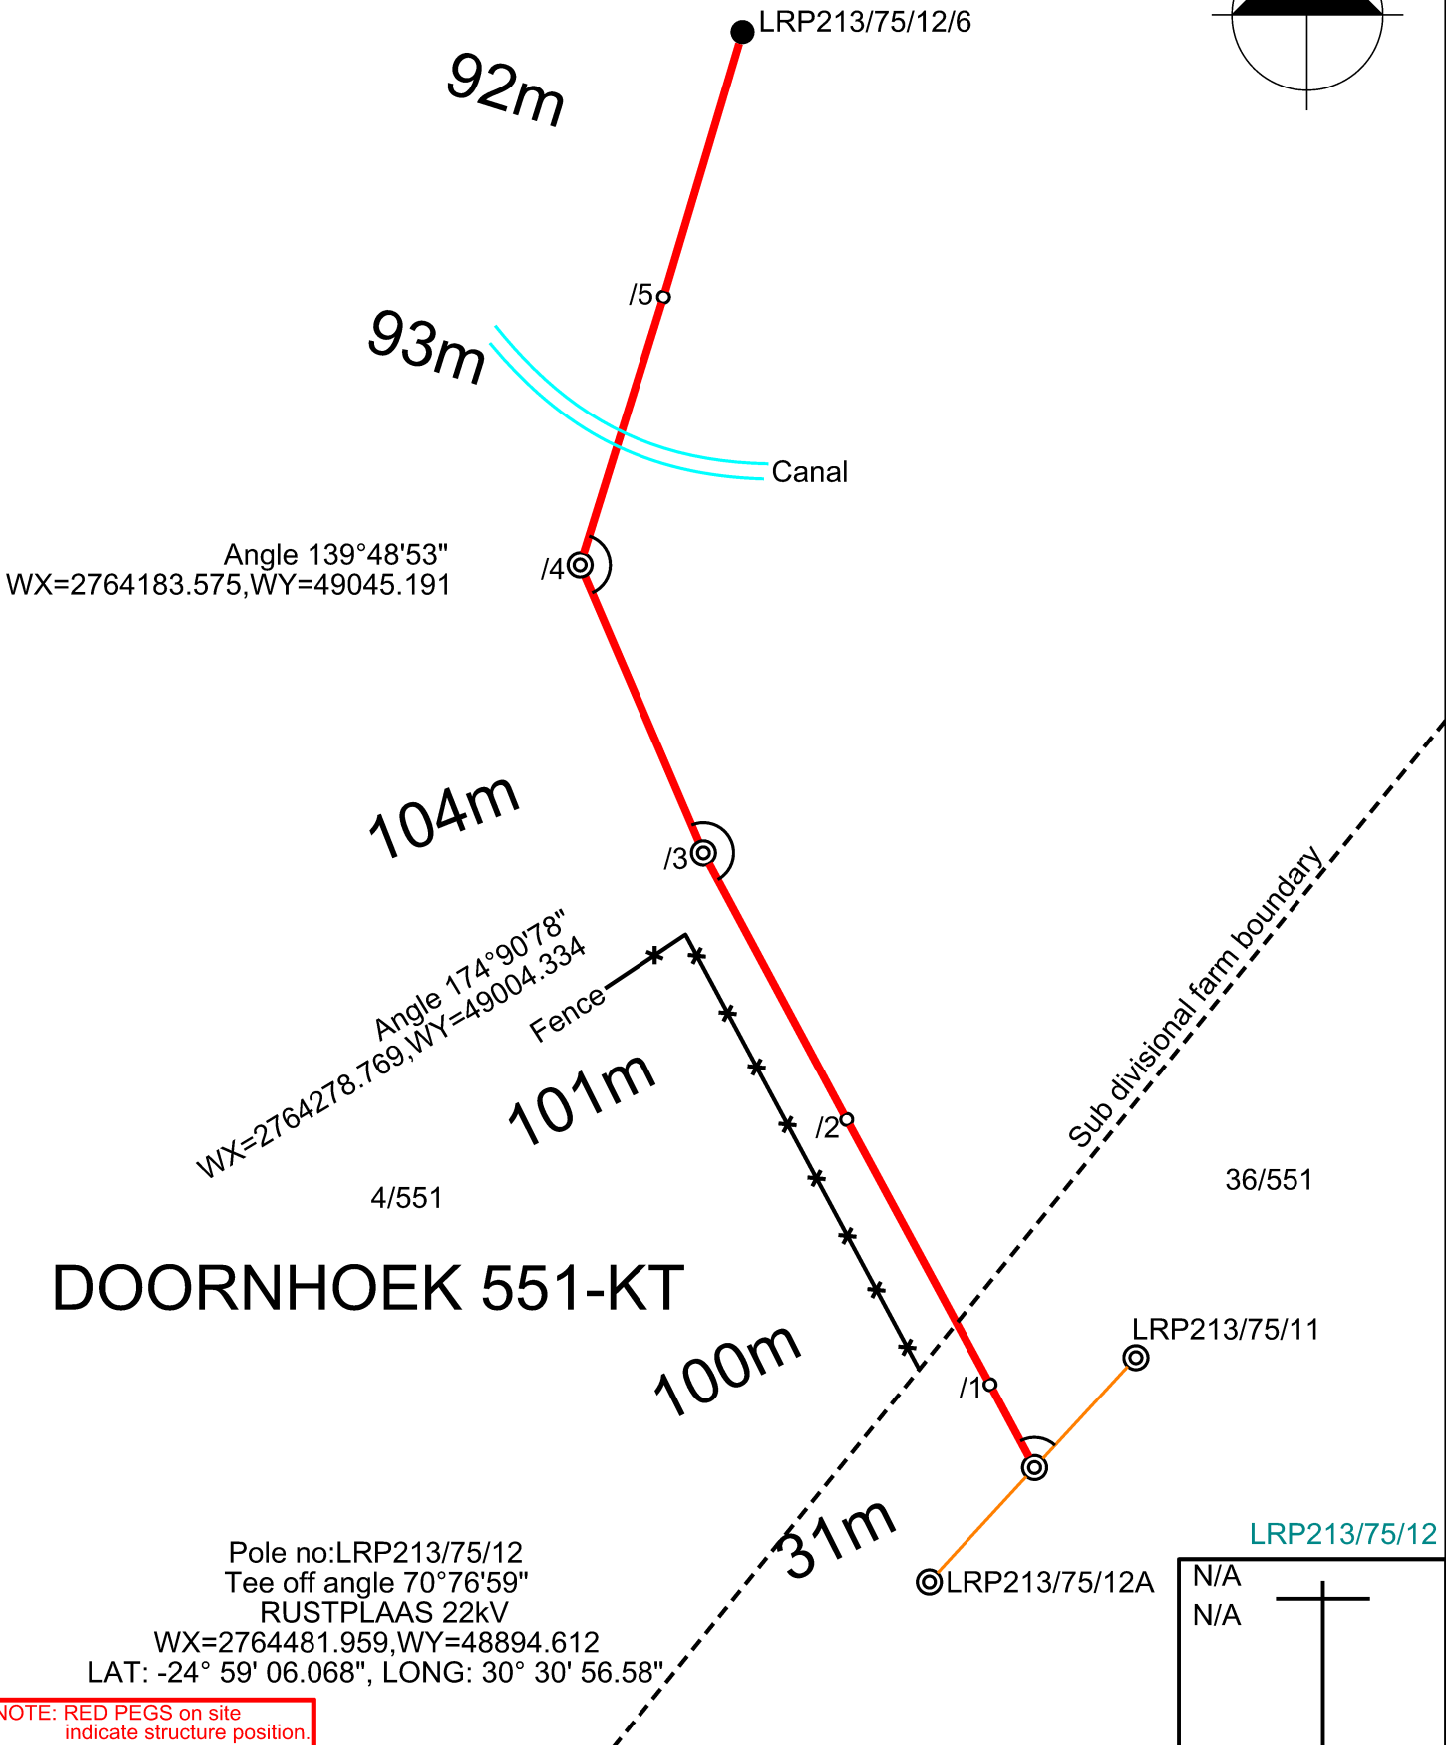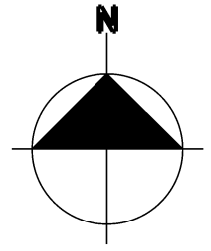

NOTE: RED PEGS on site indicate structure position.

PLEASE NOTE:
No protected trees/plants may be cut/trimmed/removed unless the applicable tree permit is issued and handed to the construction contractor.

LRP213/75/12	
N/A	+
N/A	